




2 LEFT ELEVATION
BLDG. TYPE C

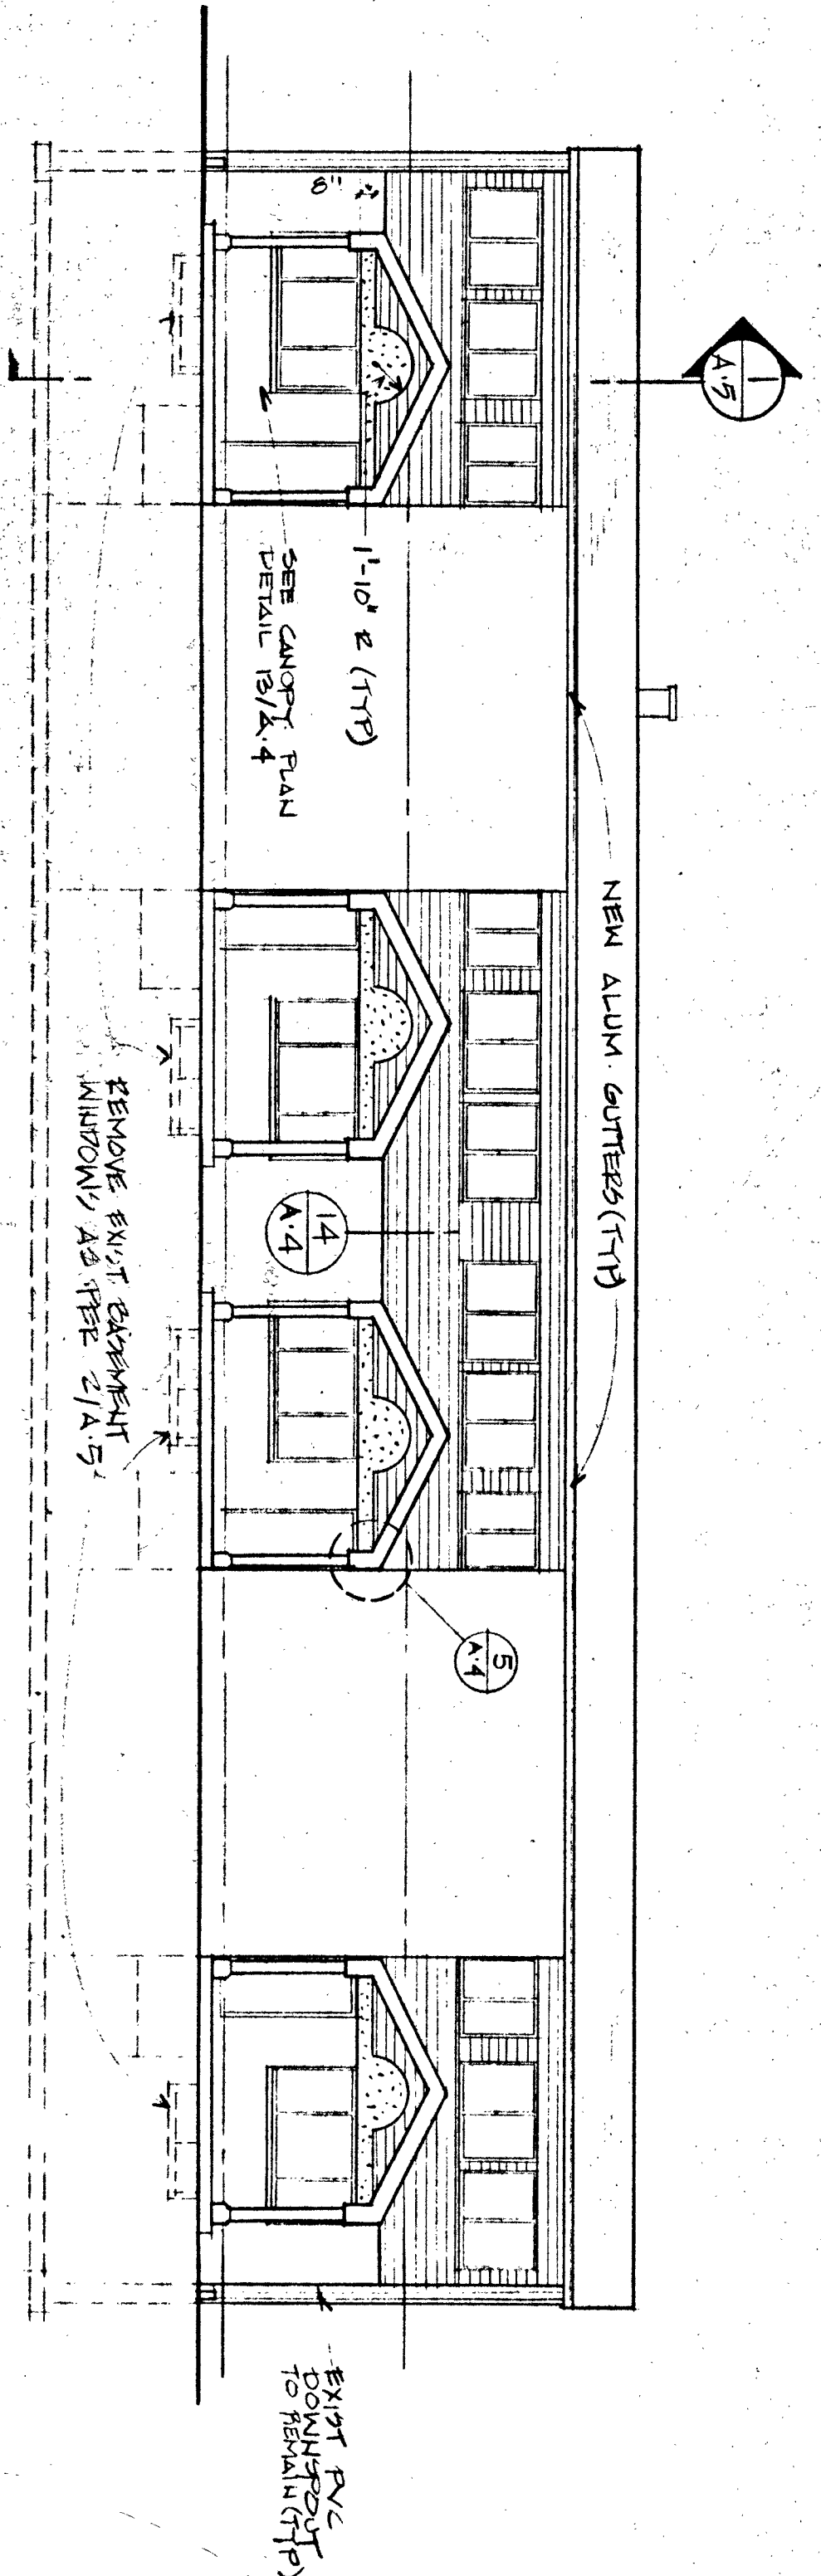


1 FRONT ELEVATION
BLDG. TYPE C

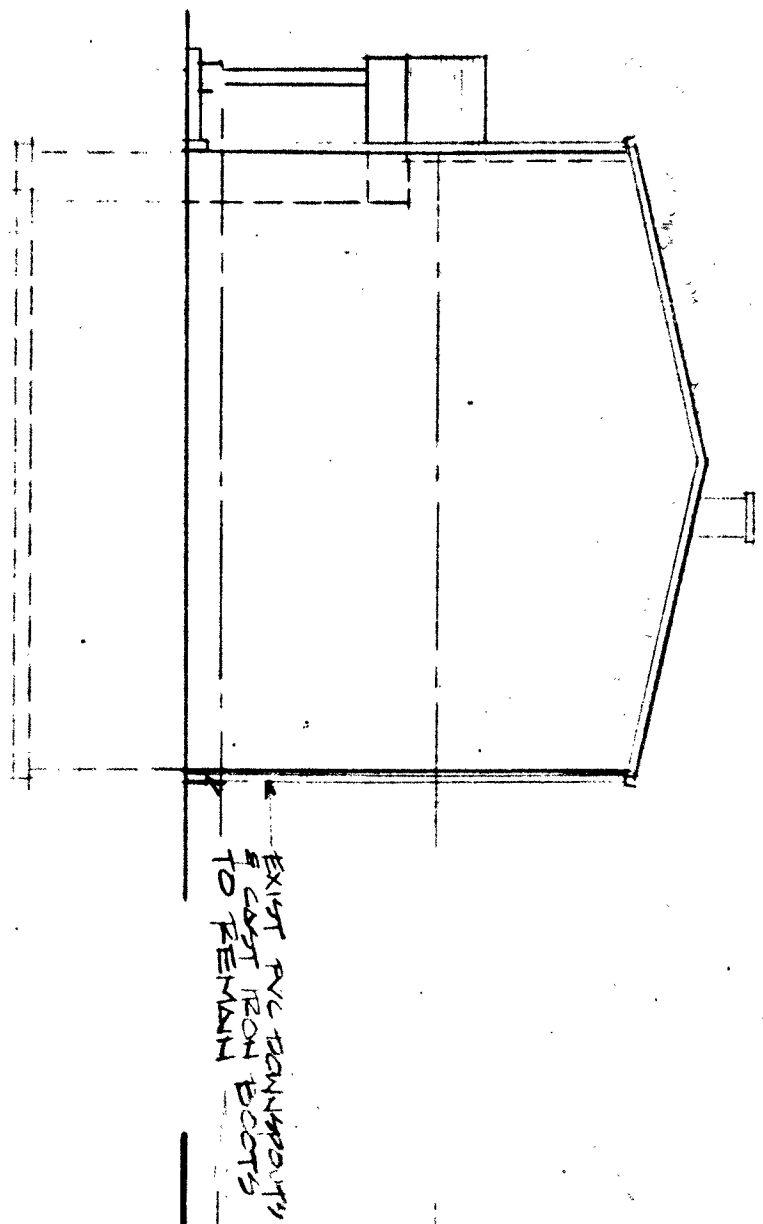


4 RIGHT ELEVATION
BLDG. TYPE C

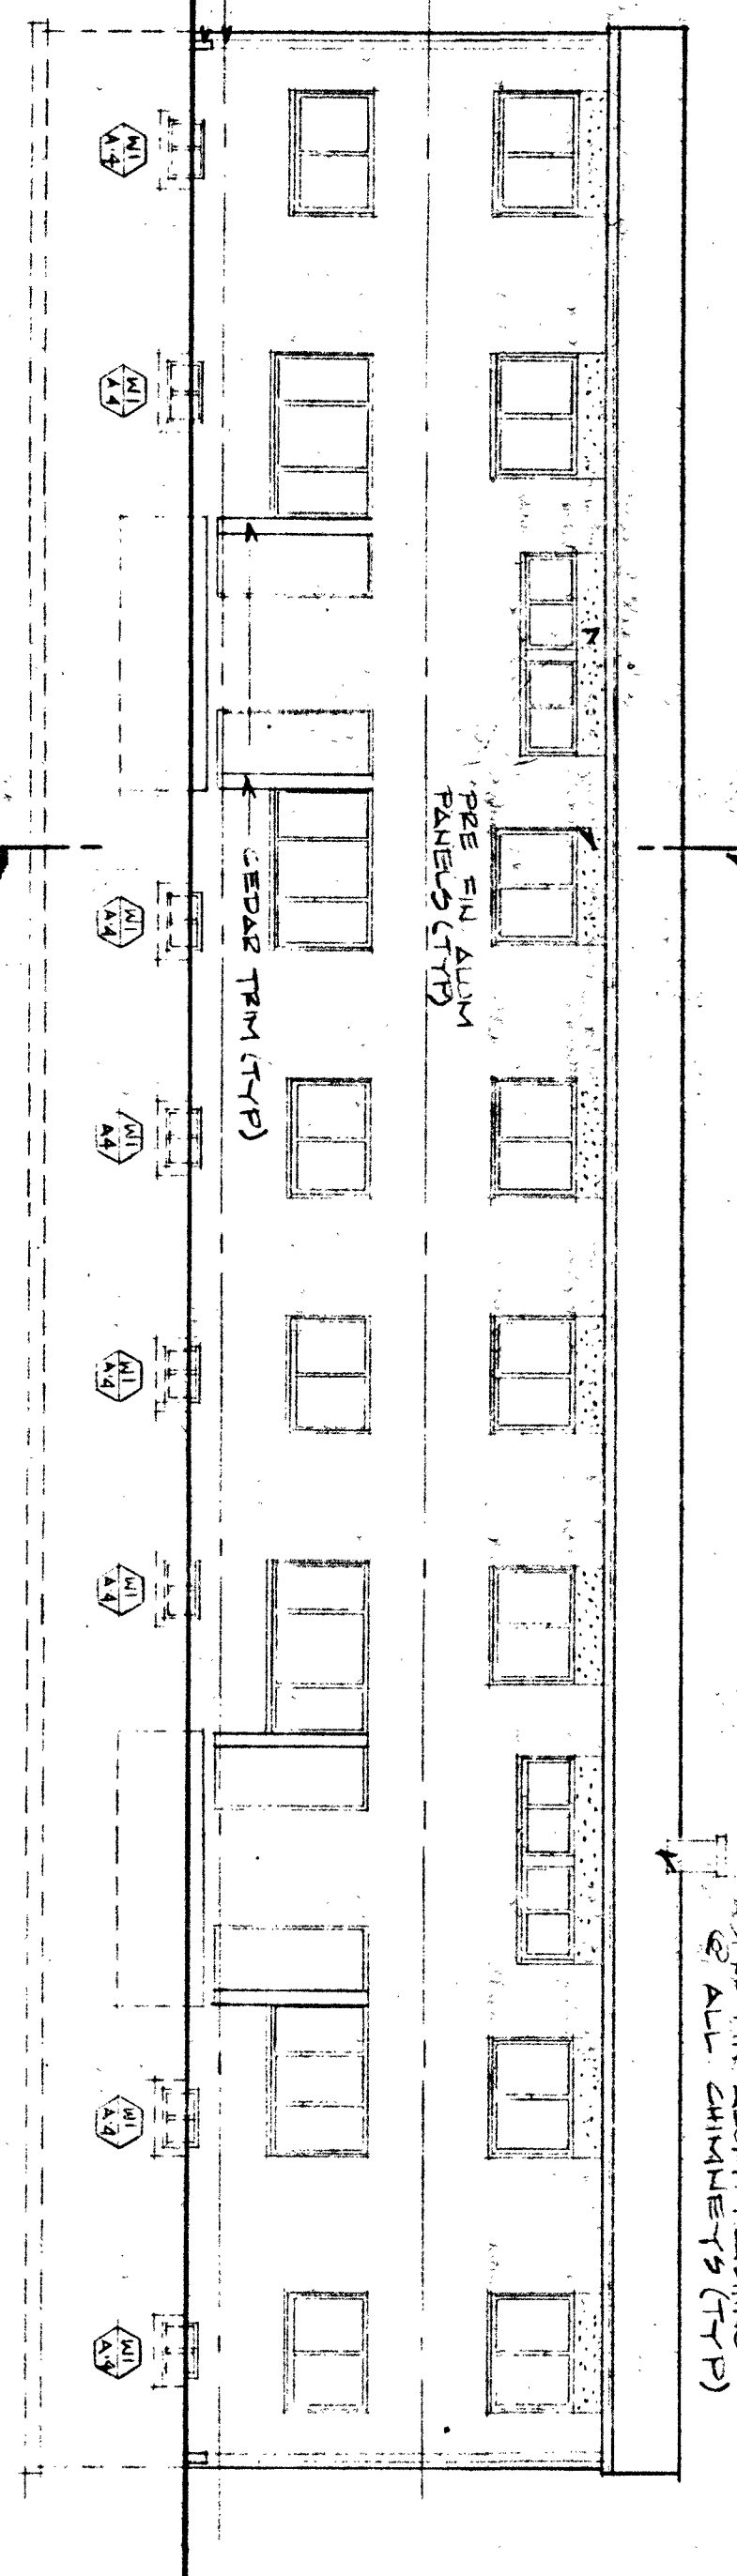


3 REAR ELEVATION
BLDG. TYPE C

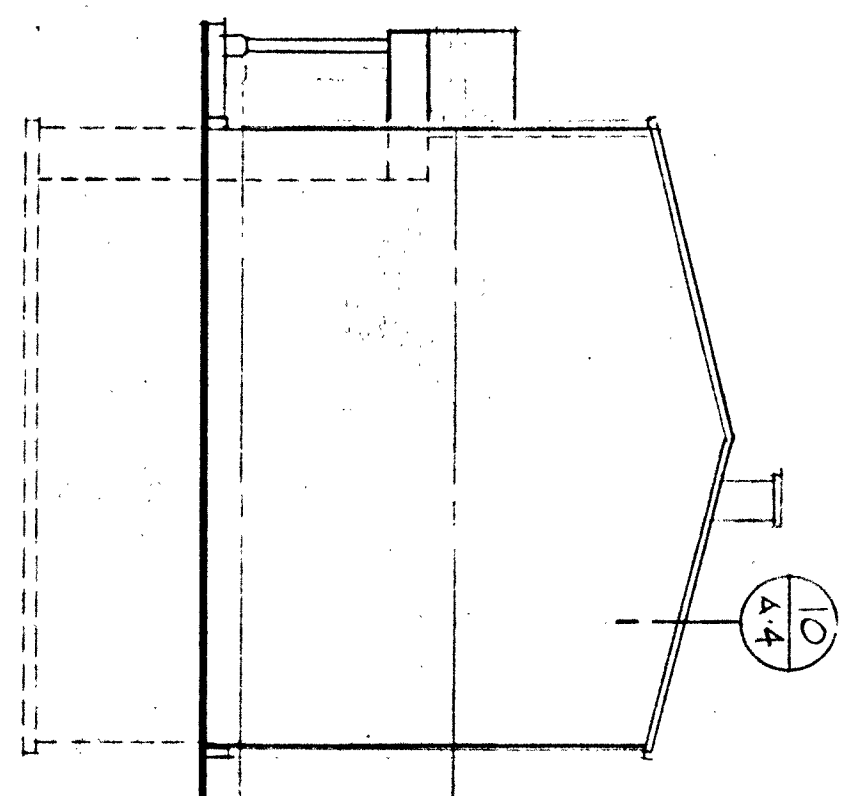


6 RIGHT ELEVATION
BLDG. TYPE B-C

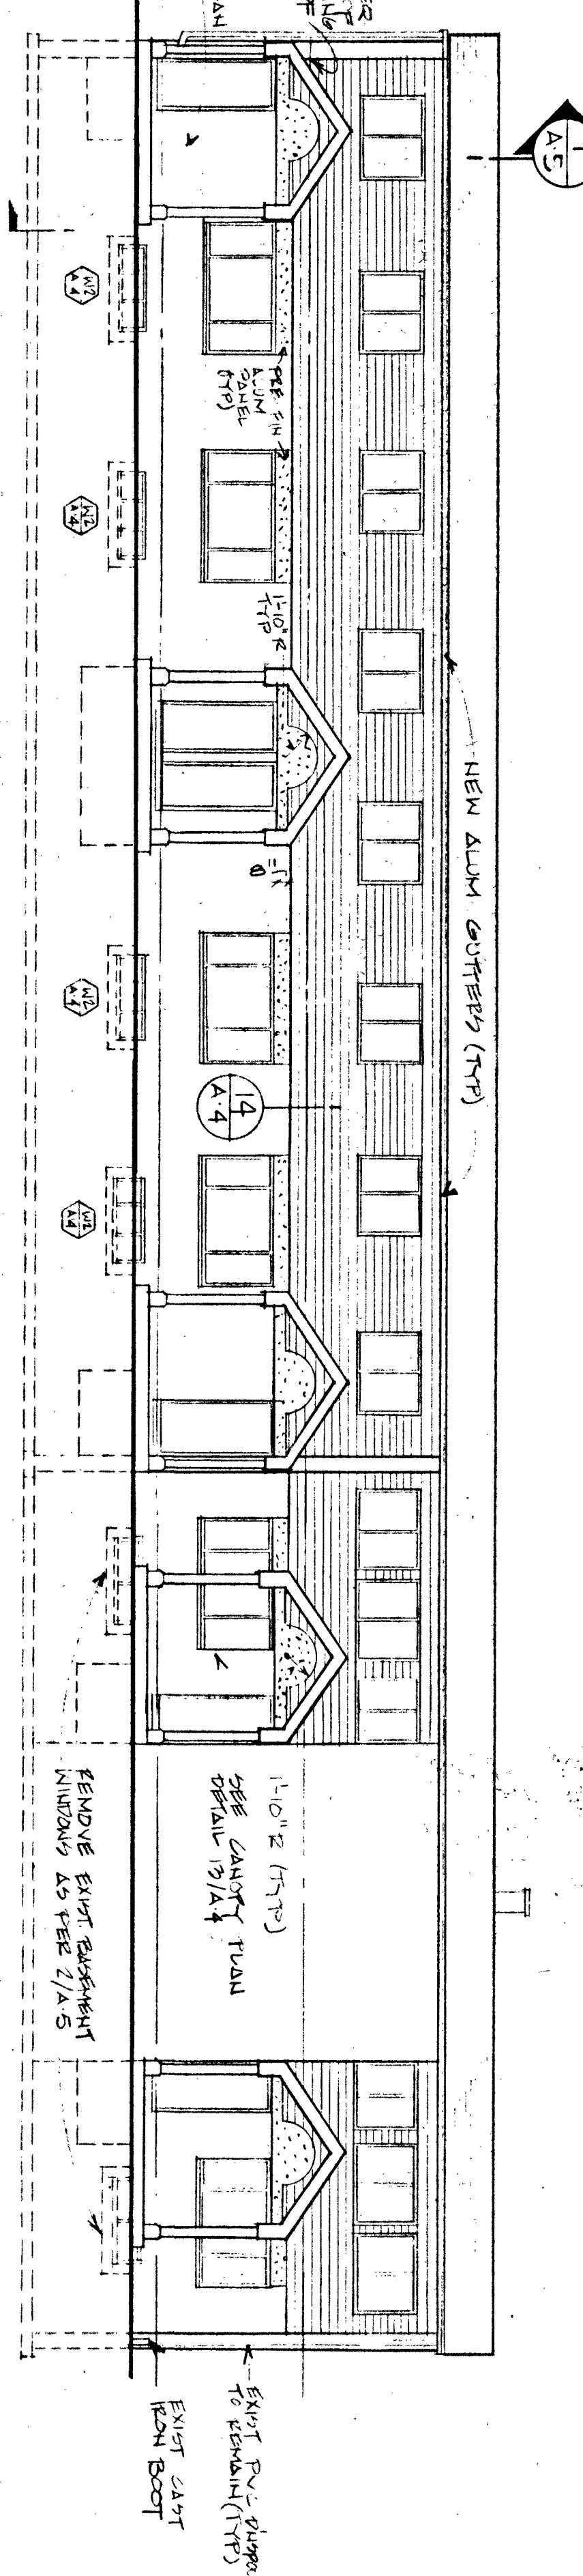

5 FRONT ELEVATION
BLDG. TYPE B-C

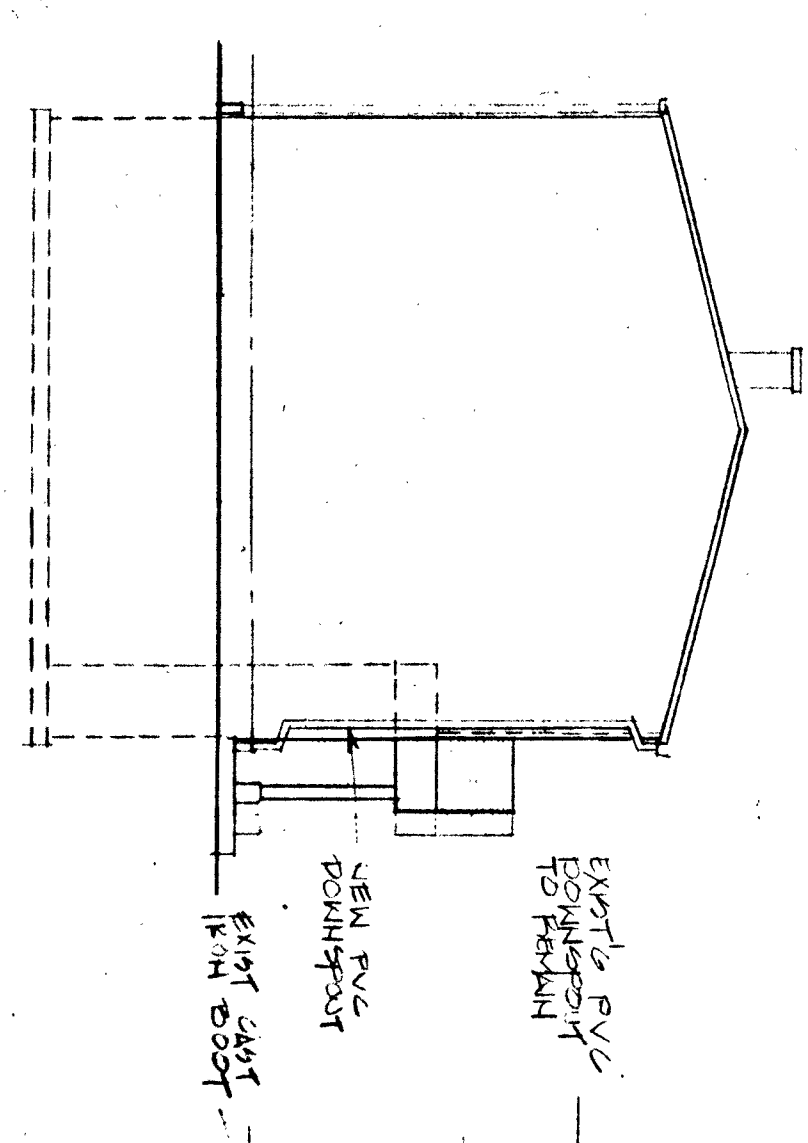

8 LEFT ELEVATION
BLDG. TYPE B-C

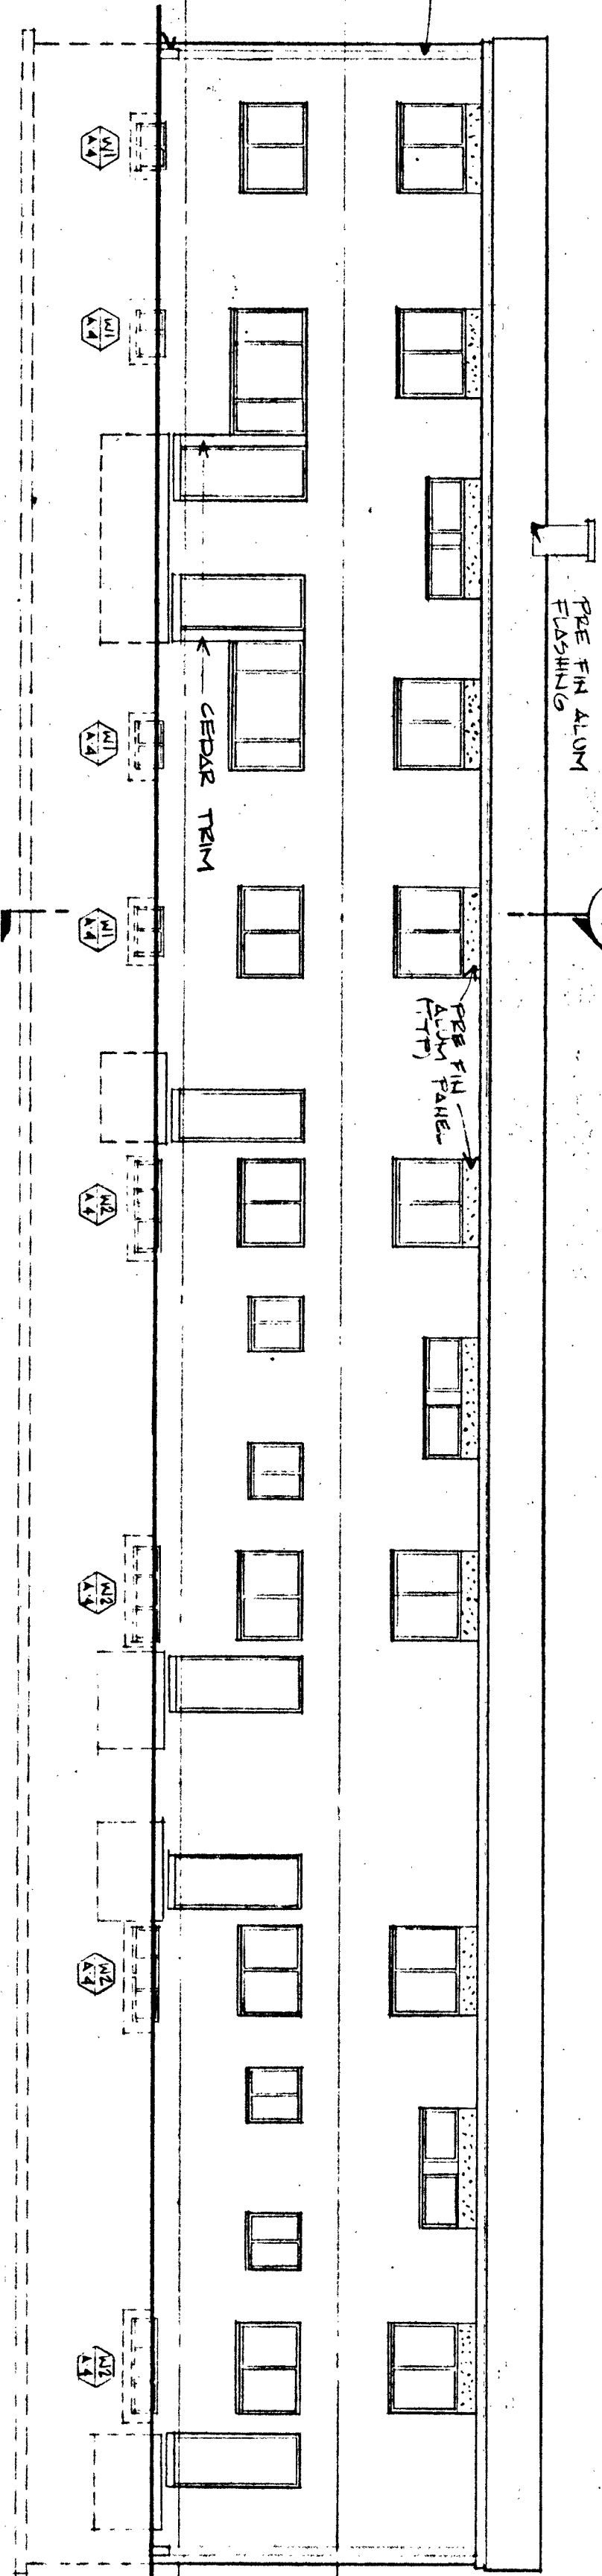

7 REAR ELEVATION
BLDG. TYPE B-C

HARRY S. JORDAN GARDENS - NY 11-2 COMPREHENSIVE IMPROVEMENT ASSISTANCE PROGRAM

NIAGARA FALLS HOUSING AUTHORITY
ANTHONY SPALLINO TOWERS

NIAGARA FALLS, NEW YORK 14301

Architects:
Stieglitz Stieglitz Tries PC
45 Allen Street
Buffalo, NY 716-881-6338

Mech/Elec. Consultant:
Manikata Associates PC
1807 Elmwood Ave.
Buffalo, NY 716-876-0243

Structural Consultant:
T. Paul Jansen PC
232 Delaware Ave.
Buffalo, NY 716-854-3508

job title
BUILDING ELEVATIONS
TYPES C, B, B-C
EXTERIOR REHABILITATION

REVISIONS
RECORD DOCUMENTS
2/18 - SGT

date	scale	ssr	job no.
10-24-88	1/8" = 1'-0"	871229	

Record Document
date 8/9/90 - ST. NEW, P.C.