



SECOND FLOOR PLAN
SCALE 1/8" = 1'-0"

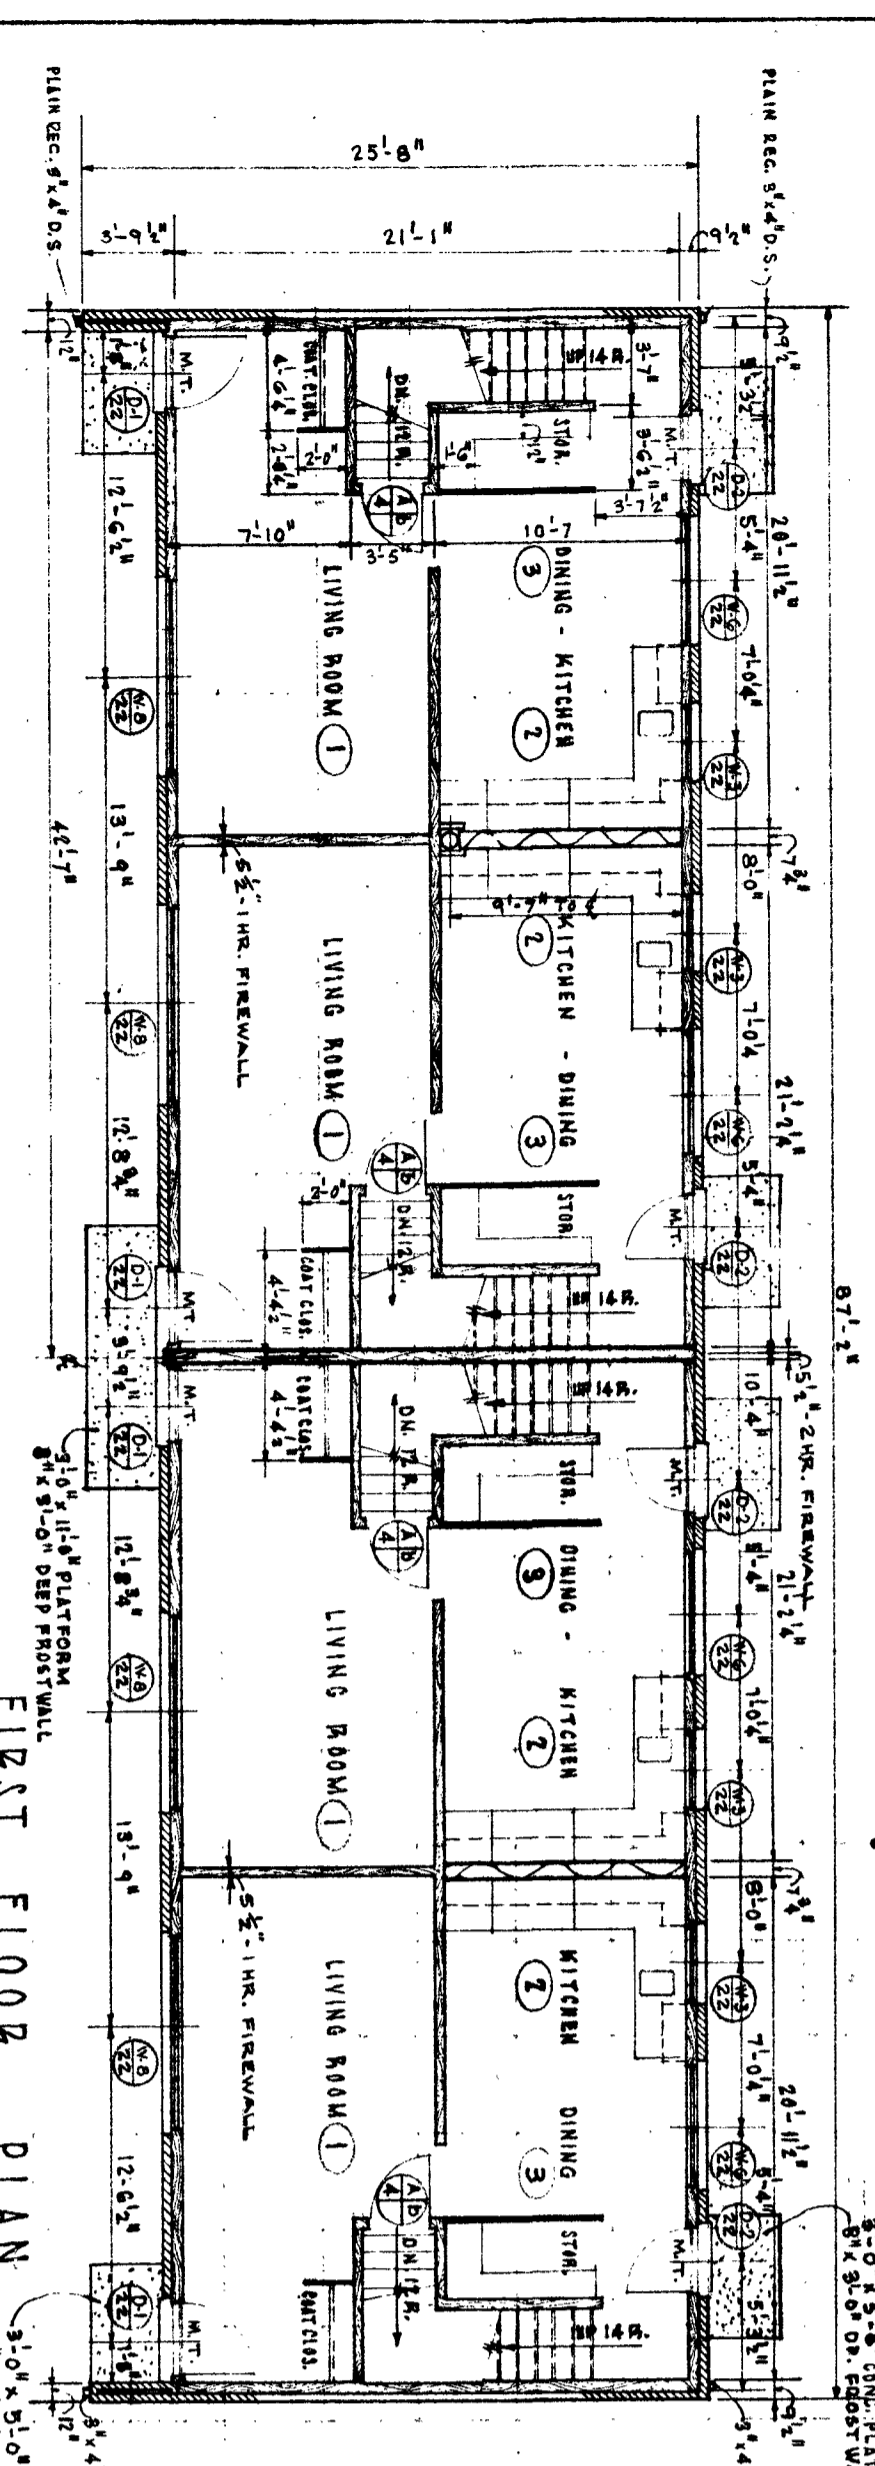


FIRST FLOOR PLAN
SCALE 1/8" = 1'-0"

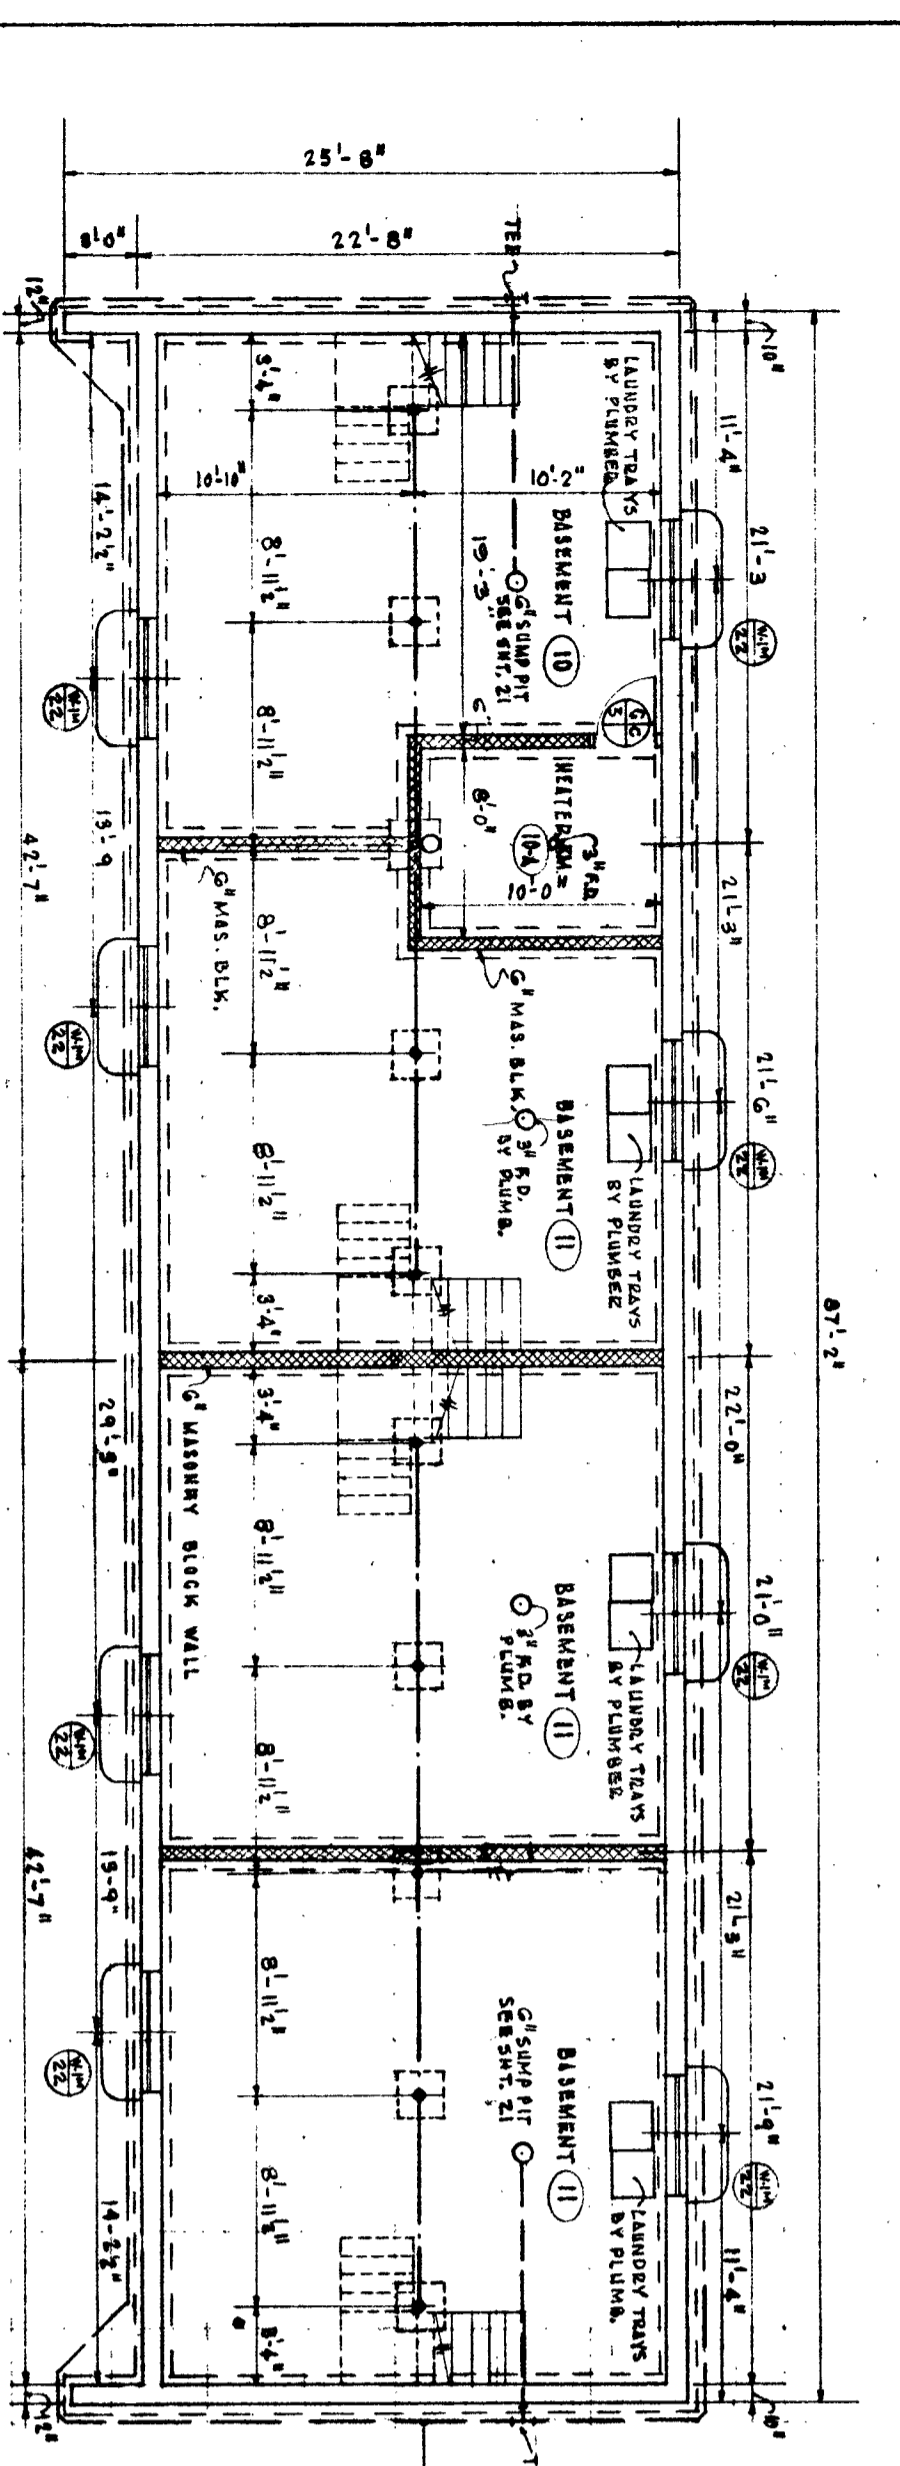


BASEMENT FLOOR PLAN
SCALE 1/8" = 1'-0"

ROOM FINISH SCHEDULE

ROOM	ROOM TITLE	FLOOR	BASE	WAINSCOT	HGT	WALLS	CEILING	HGT	DOORS	TRIM	METAL	WINDY	PAINT	REMARKS
1	LIVING ROOM	1ST	4" RUBBER	PLASTER	8'-0"	PLASTER	8'-0"	WOOD	WOOD	WOOD	WOOD	WOOD	WOOD	SEE REMARKS
2	KITCHEN	1ST	4" RUBBER	PLASTER	8'-0"	PLASTER	8'-0"	WOOD	WOOD	WOOD	WOOD	WOOD	WOOD	SEE REMARKS
3	DINING & STAIR	1ST	4" RUBBER	PLASTER	8'-0"	PLASTER	8'-0"	WOOD	WOOD	WOOD	WOOD	WOOD	WOOD	SEE REMARKS
4	STAIR HALL	1ST	4" RUBBER	PLASTER	8'-0"	PLASTER	8'-0"	WOOD	WOOD	WOOD	WOOD	WOOD	WOOD	SEE REMARKS
5	BED ROOM	1ST	4" RUBBER	PLASTER	8'-0"	PLASTER	8'-0"	WOOD	WOOD	WOOD	WOOD	WOOD	WOOD	SEE REMARKS
6	BED ROOM	1ST	4" RUBBER	PLASTER	8'-0"	PLASTER	8'-0"	WOOD	WOOD	WOOD	WOOD	WOOD	WOOD	SEE REMARKS
7	BED ROOM	1ST	4" RUBBER	PLASTER	8'-0"	PLASTER	8'-0"	WOOD	WOOD	WOOD	WOOD	WOOD	WOOD	SEE REMARKS
8	BATH & LIN. CLOS.	1ST	4" RUBBER	PLASTER	8'-0"	PLASTER	8'-0"	WOOD	WOOD	WOOD	WOOD	WOOD	WOOD	SEE REMARKS
9	HALL & LIN. CLOS.	1ST	4" RUBBER	PLASTER	8'-0"	PLASTER	8'-0"	WOOD	WOOD	WOOD	WOOD	WOOD	WOOD	SEE REMARKS
10	BASEMENT	1ST	4" RUBBER	PLASTER	8'-0"	PLASTER	8'-0"	WOOD	WOOD	WOOD	WOOD	WOOD	WOOD	SEE REMARKS
11	LAUNDRY RM.	1ST	4" RUBBER	PLASTER	8'-0"	PLASTER	8'-0"	WOOD	WOOD	WOOD	WOOD	WOOD	WOOD	SEE REMARKS

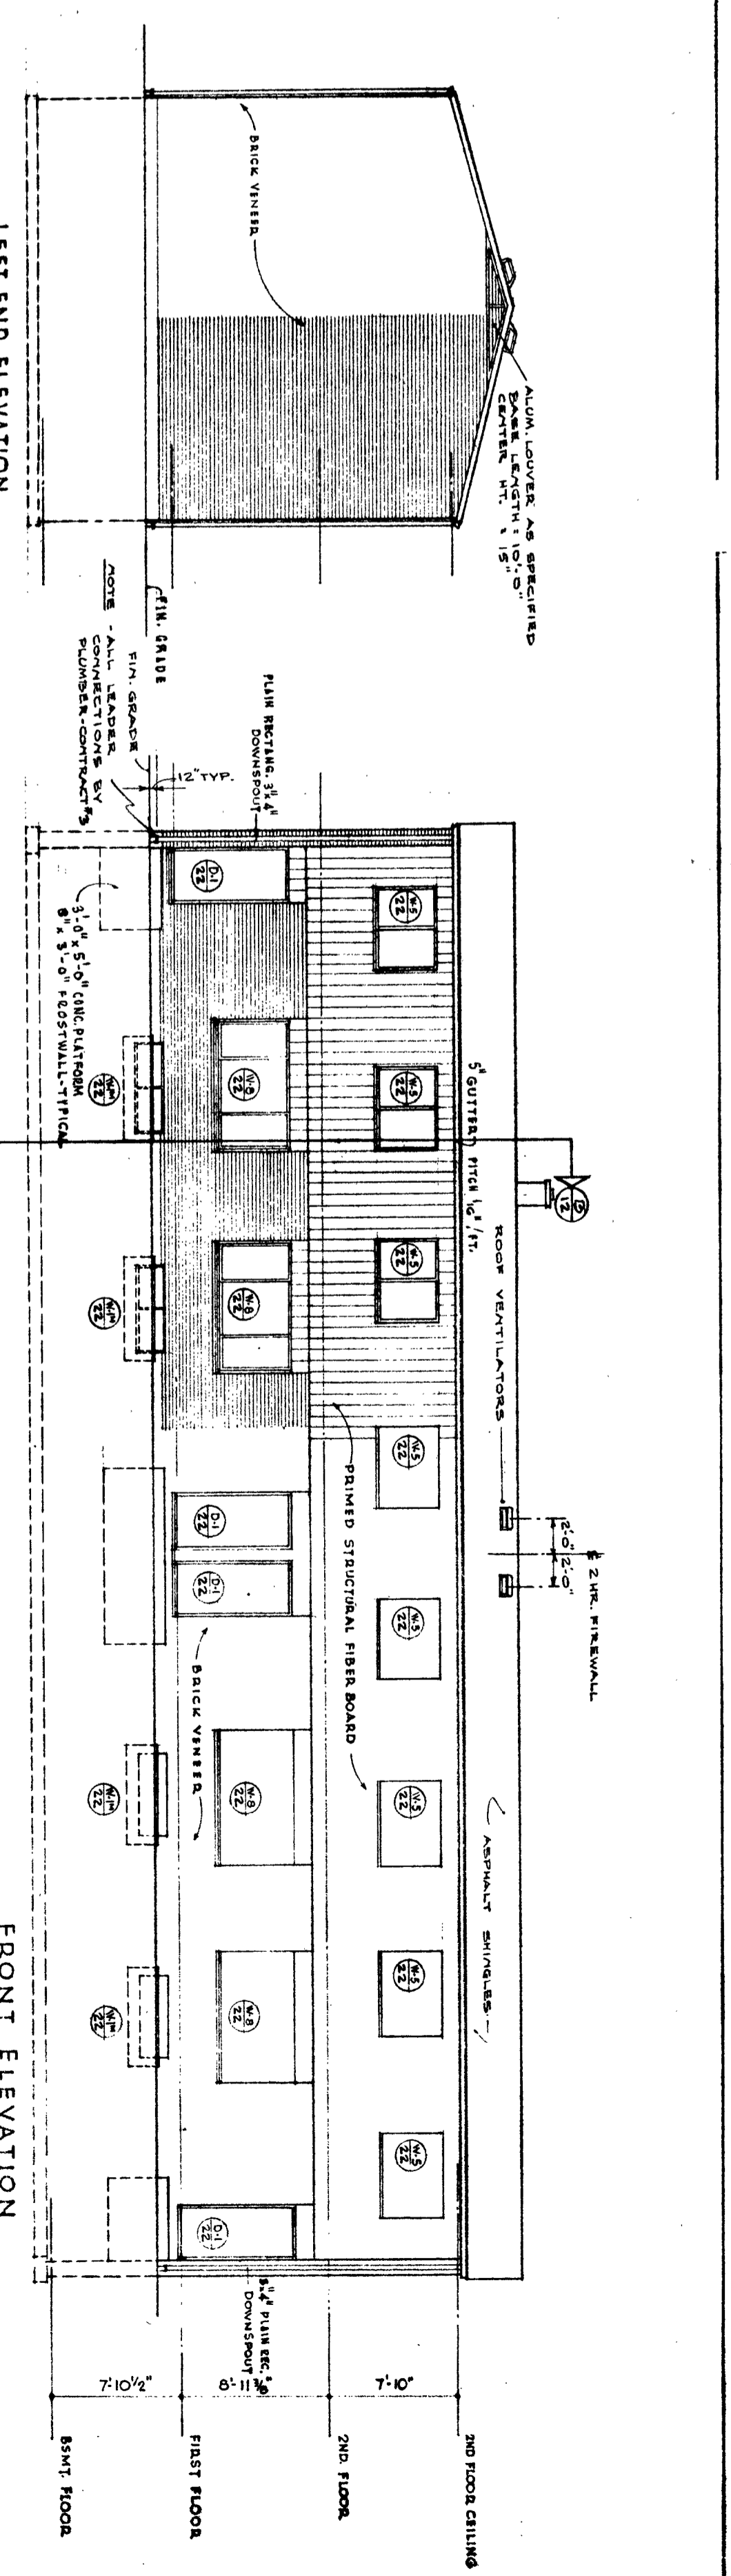


LEFT END ELEVATION
SCALE 1/8" = 1'-0"

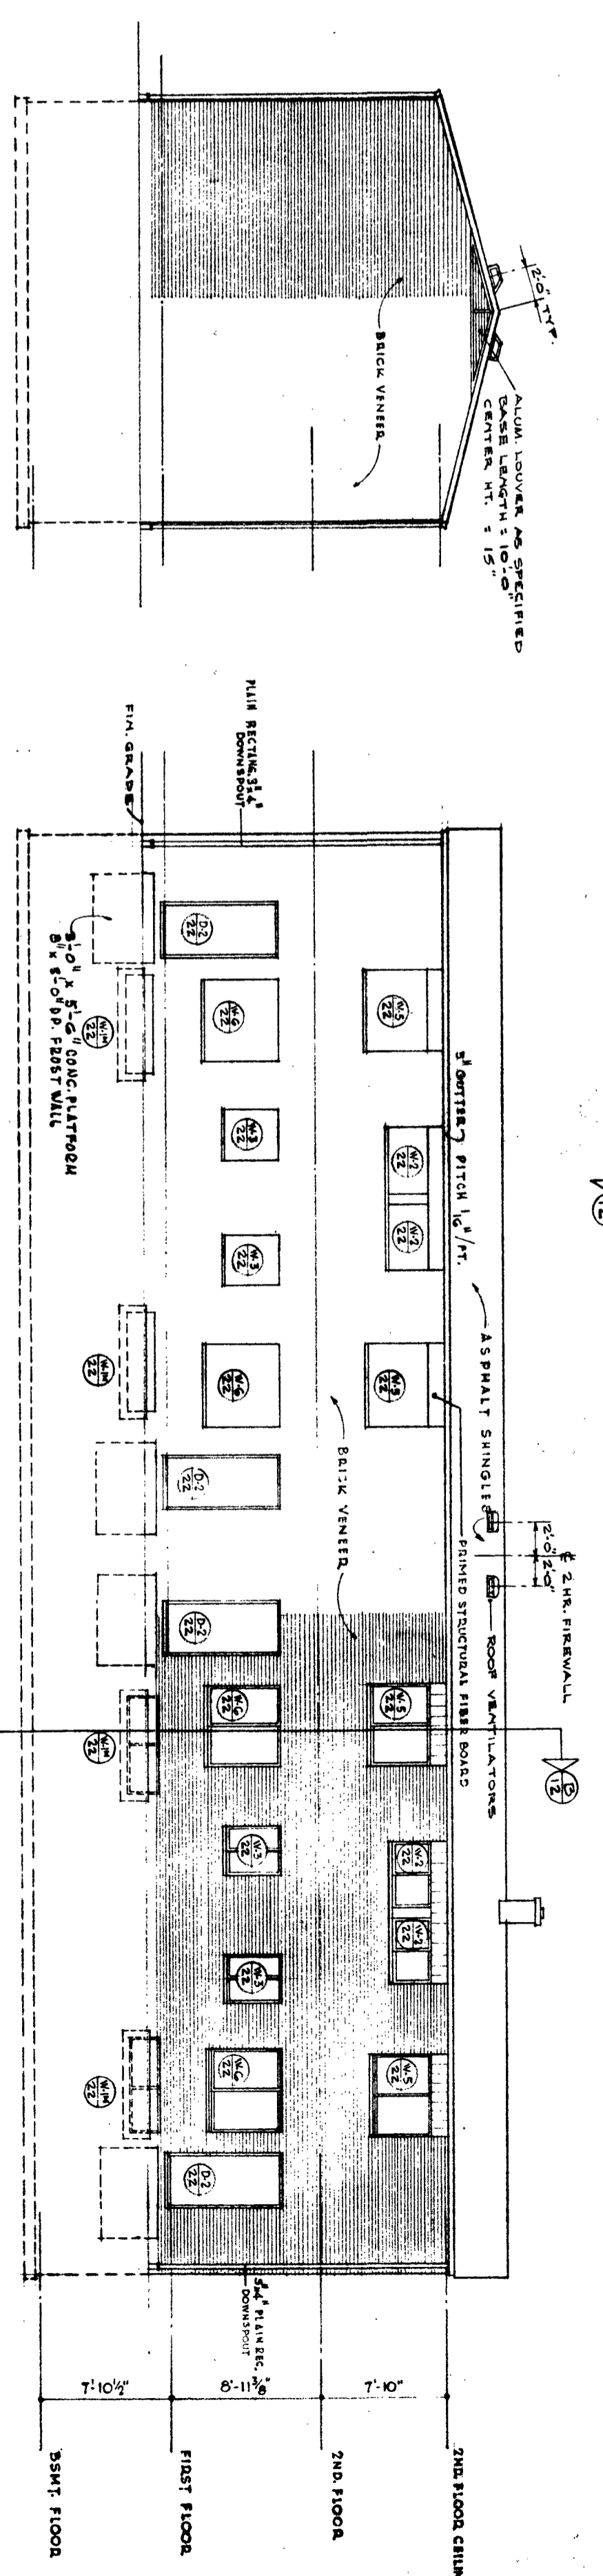


RIGHT END ELEVATION
SCALE 1/8" = 1'-0"



CROSS SECTION
SCALE 1/8" = 1'-0"

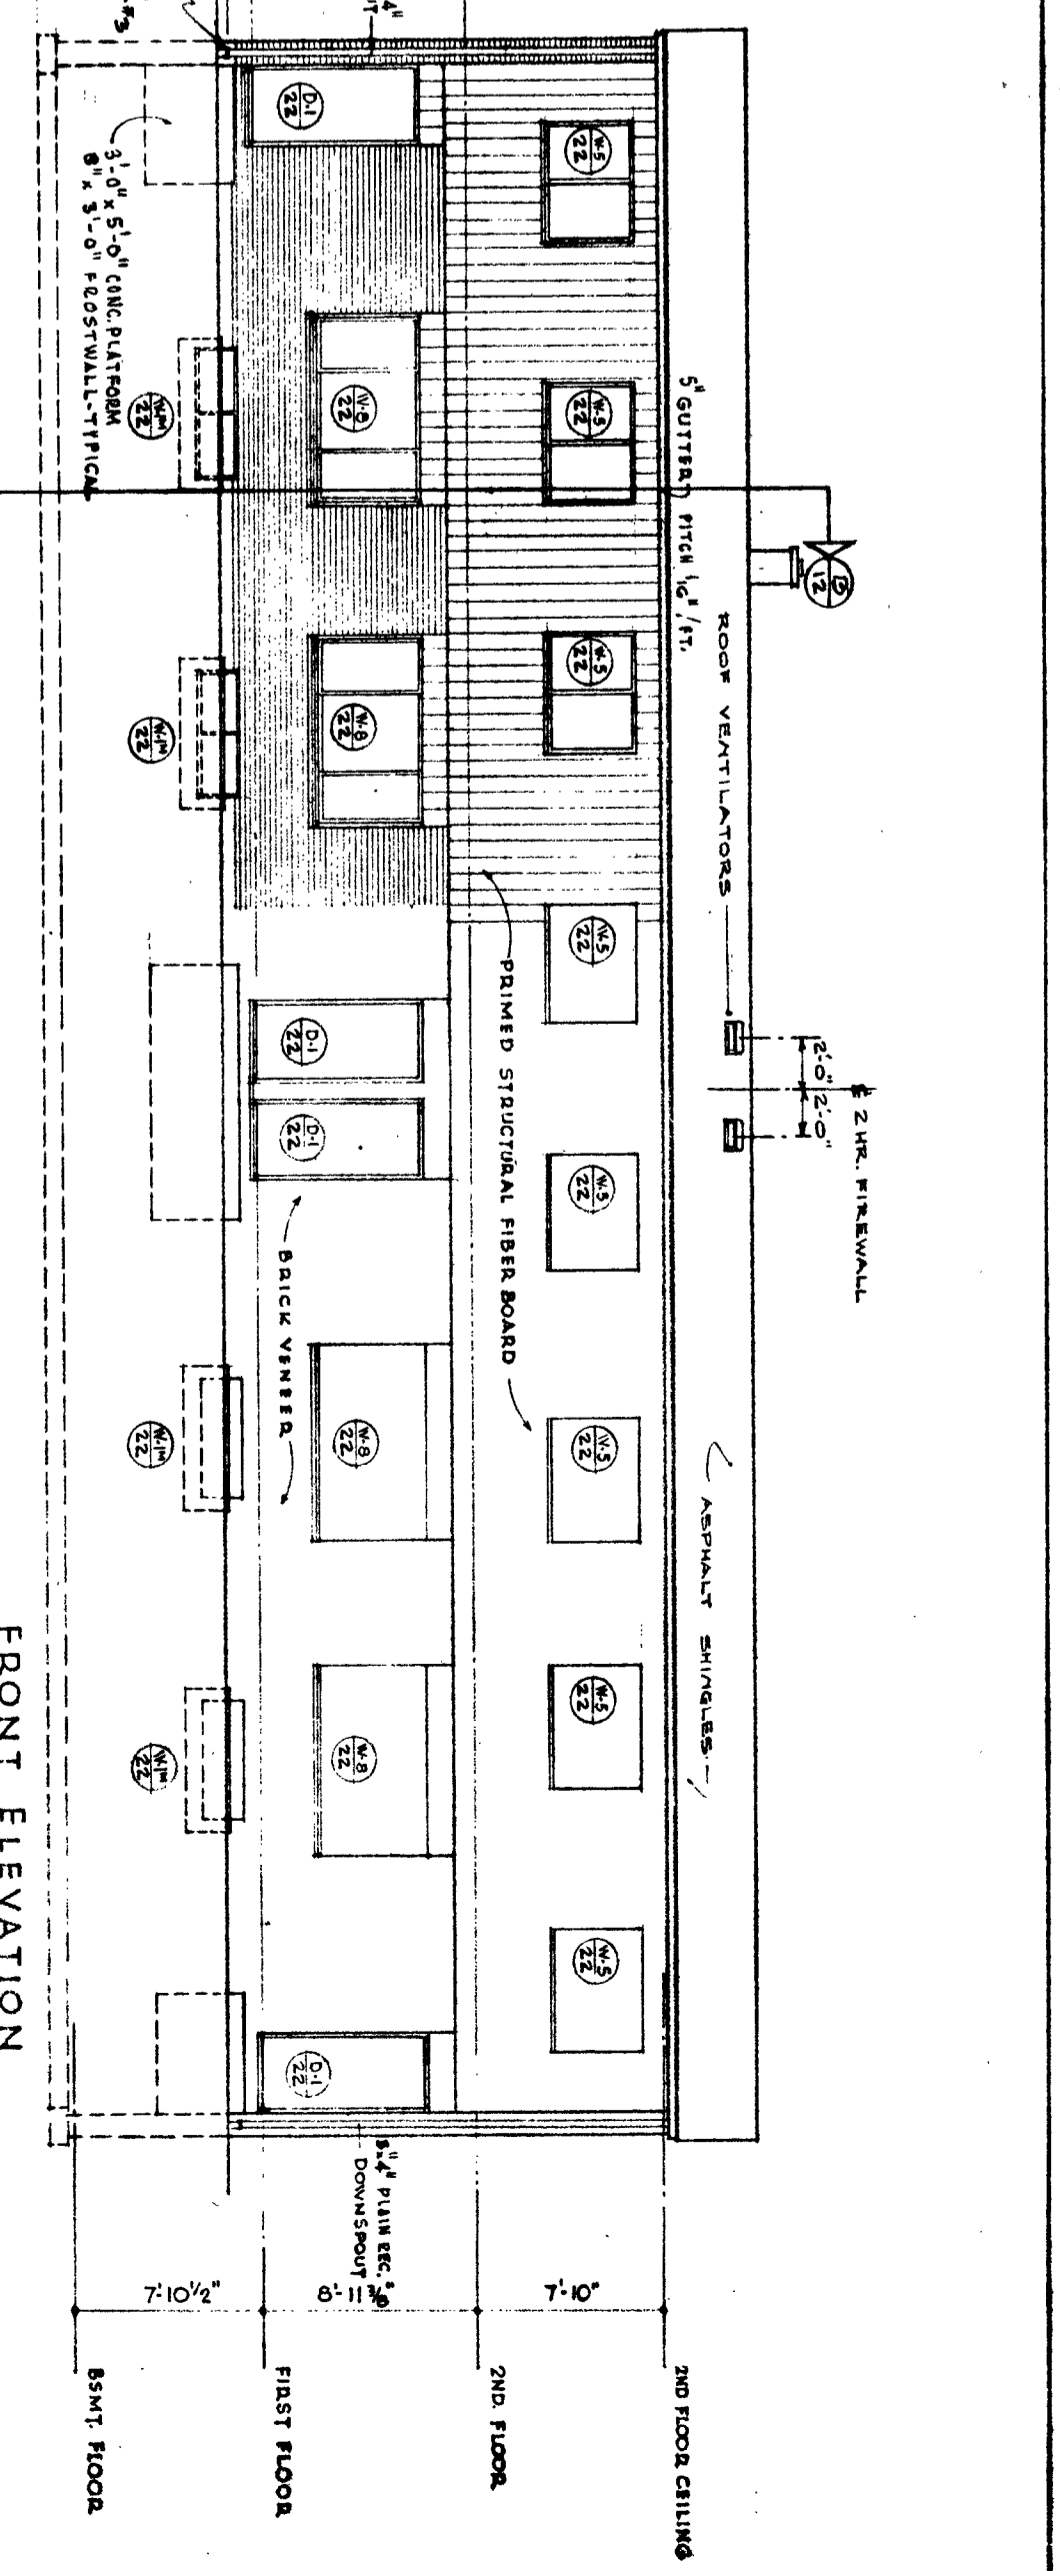

FRONT ELEVATION
SCALE 1/8" = 1'-0"

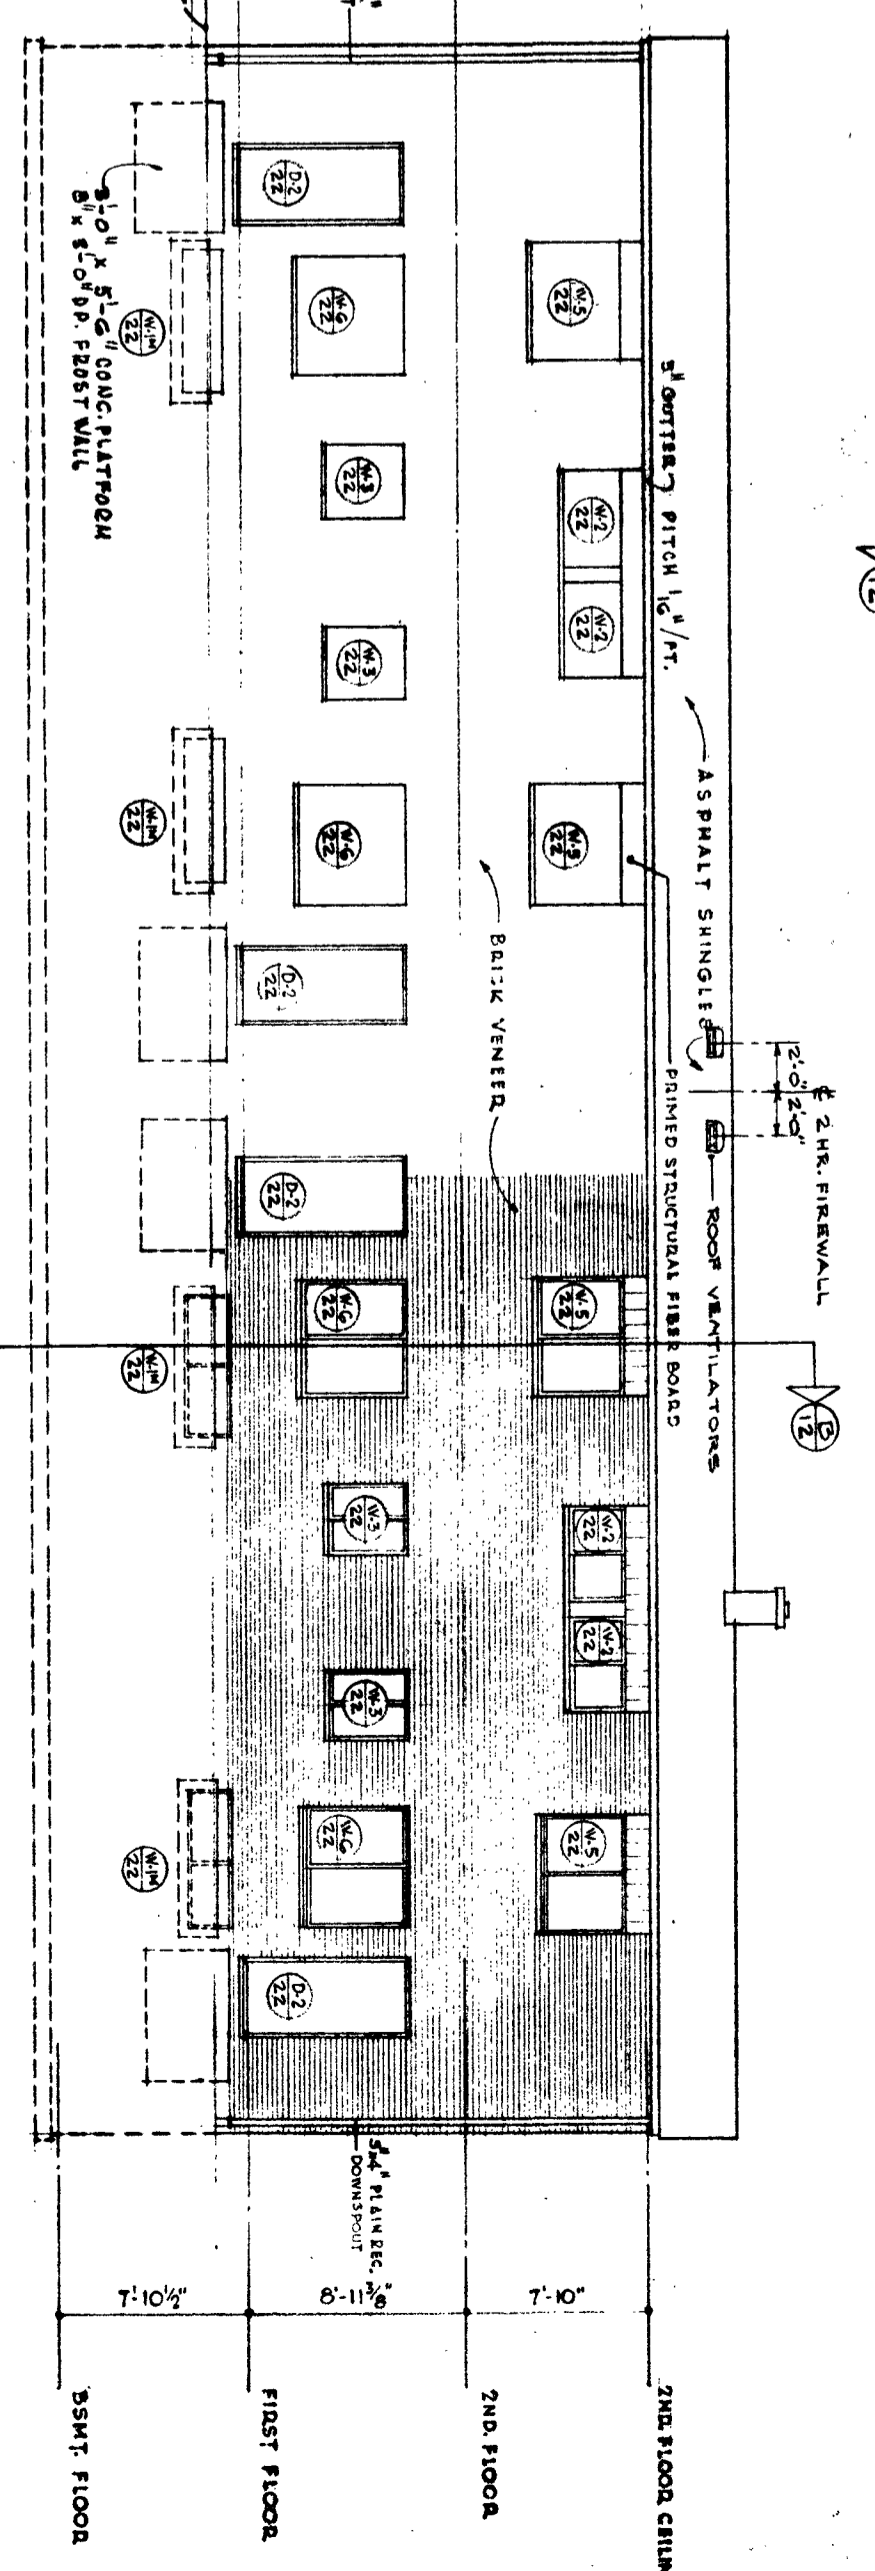

REAR ELEVATION
SCALE 1/8" = 1'-0"

REMARKS:
 1. MEANS: PAINT ALL VISIBLE & EXPOSED SURFACES OF CONCRETE.
 2. MEANS: PAINT ALL VISIBLE & EXPOSED SURFACES OF CONCRETE.

REGISTERED ARCHITECT
 R. R. FITZGERALD NO. 6815
 E. R. SHACKLETON NO. 6897

100 UNITS LOW DENT HOUSING
 P.O. BOX 1112 FOR THE
 NIAGARA FALLS HOUSING AUTHORITY
 NIAGARA FALLS, N. Y.

SHACKLETON AND FITZGERALD, A.I.A.
 ARCHITECTS
 1512 LOCKPORT STREET
 NIAGARA FALLS, N. Y.

DATE 5-16-60
 DWG. NO. 11

SCALE AS NOTED

JOB NO. 56-147

THE CONTRACTOR SHALL VERIFY ALL DIMENSIONS AT SITE BEFORE STARTING WORK