



SECOND FLOOR PLAN

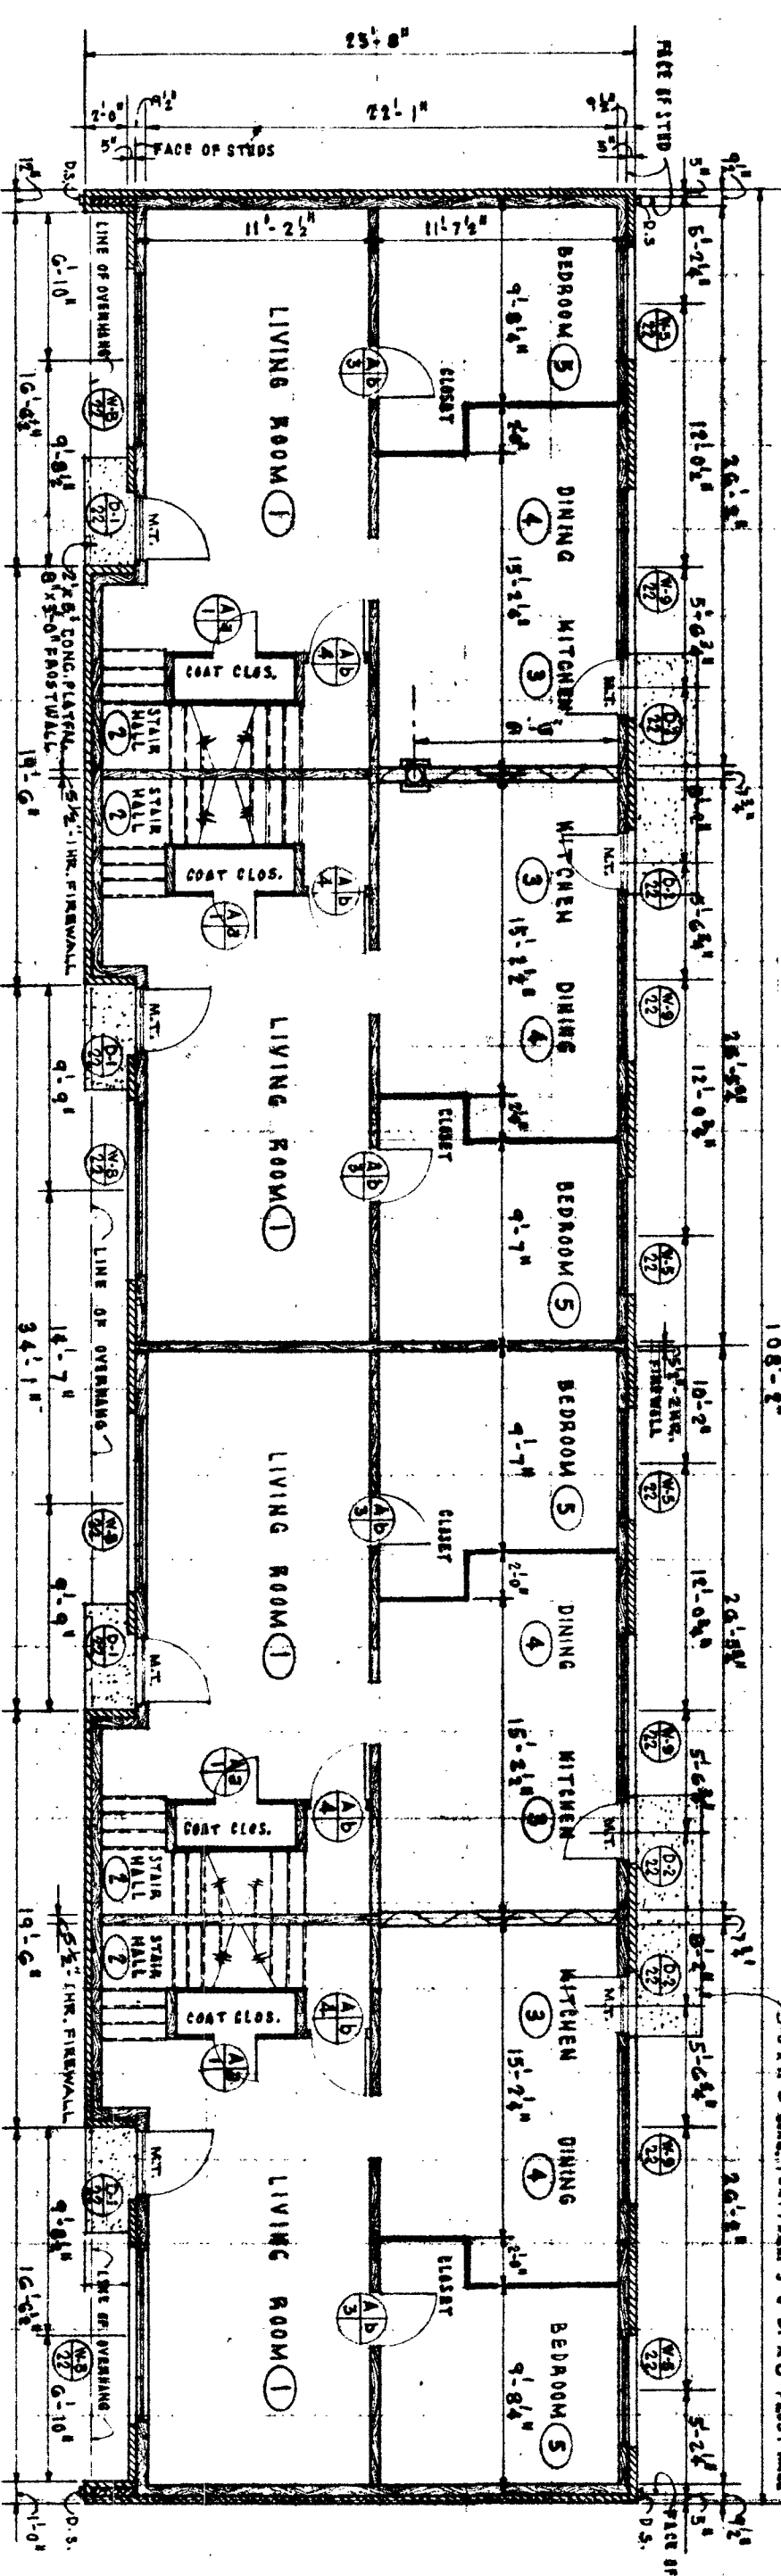


FIRST FLOOR PLAN

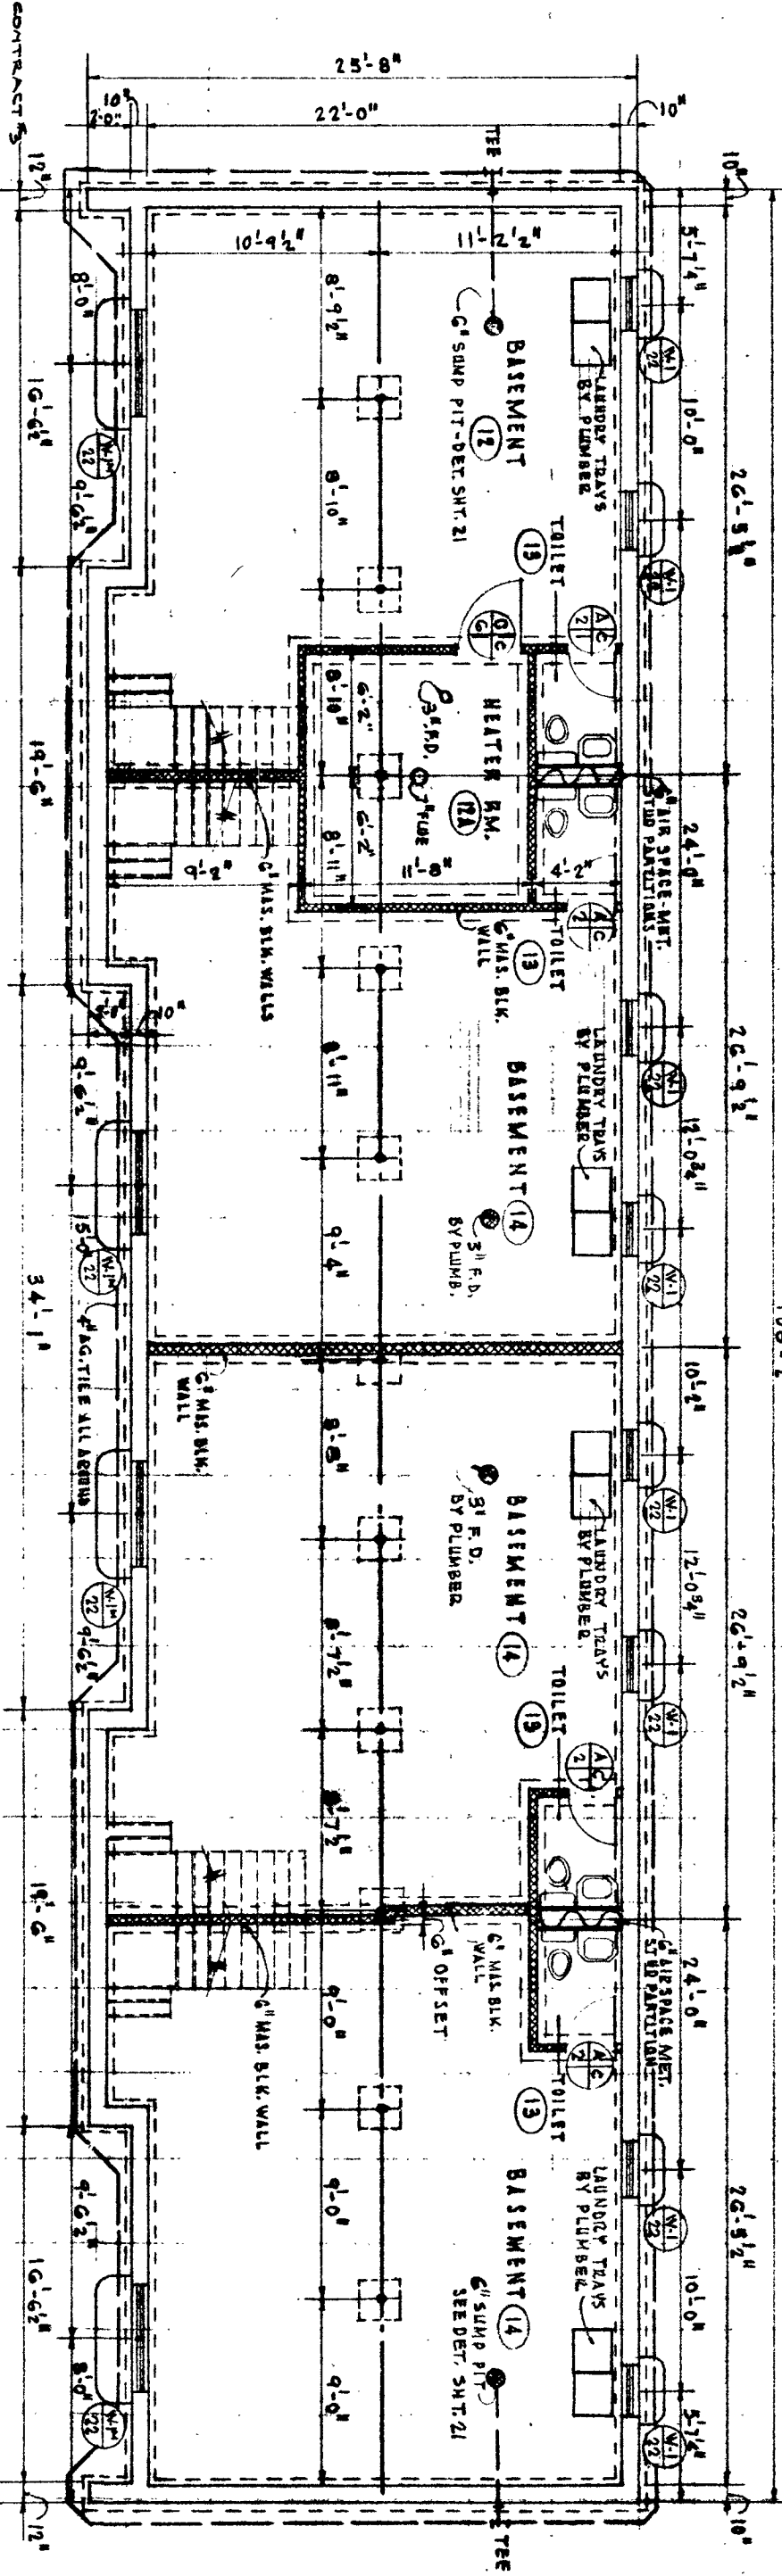


BASEMENT FLOOR PLAN

RM. NO.	ROOM TITLE	FLOOR	BASE	WAINSCOT	HOT WALLS	CEILING	HOT. DOORS	TRIM	METAL WINDOW	PAINT	S. & V.	REMARKS
1	LIVING RM./KITCHEN	APT	WOOD	WOOD	PLASTER	PLASTER	WOOD	WOOD	WOOD	WOOD	WOOD	PAINT TO MATCH SURROUNDING WALLS. SEE REMARKS FOR FINISHES.
2	KITCHEN	APT	WOOD	WOOD	PLASTER	PLASTER	WOOD	WOOD	WOOD	WOOD	WOOD	PAINT TO MATCH SURROUNDING WALLS. SEE REMARKS FOR FINISHES.
3	DINING & TV RM.	APT	WOOD	WOOD	PLASTER	PLASTER	WOOD	WOOD	WOOD	WOOD	WOOD	PAINT TO MATCH SURROUNDING WALLS. SEE REMARKS FOR FINISHES.
4	BEDROOM	APT	WOOD	WOOD	PLASTER	PLASTER	WOOD	WOOD	WOOD	WOOD	WOOD	PAINT TO MATCH SURROUNDING WALLS. SEE REMARKS FOR FINISHES.
5	BEDROOM	APT	WOOD	WOOD	PLASTER	PLASTER	WOOD	WOOD	WOOD	WOOD	WOOD	PAINT TO MATCH SURROUNDING WALLS. SEE REMARKS FOR FINISHES.
6	BEDROOM	APT	WOOD	WOOD	PLASTER	PLASTER	WOOD	WOOD	WOOD	WOOD	WOOD	PAINT TO MATCH SURROUNDING WALLS. SEE REMARKS FOR FINISHES.
7	BEDROOM	APT	WOOD	WOOD	PLASTER	PLASTER	WOOD	WOOD	WOOD	WOOD	WOOD	PAINT TO MATCH SURROUNDING WALLS. SEE REMARKS FOR FINISHES.
8	BEDROOM	APT	WOOD	WOOD	PLASTER	PLASTER	WOOD	WOOD	WOOD	WOOD	WOOD	PAINT TO MATCH SURROUNDING WALLS. SEE REMARKS FOR FINISHES.
9	BEDROOM	APT	WOOD	WOOD	PLASTER	PLASTER	WOOD	WOOD	WOOD	WOOD	WOOD	PAINT TO MATCH SURROUNDING WALLS. SEE REMARKS FOR FINISHES.
10	BEDROOM	APT	WOOD	WOOD	PLASTER	PLASTER	WOOD	WOOD	WOOD	WOOD	WOOD	PAINT TO MATCH SURROUNDING WALLS. SEE REMARKS FOR FINISHES.
11	HALL	APT	WOOD	WOOD	PLASTER	PLASTER	WOOD	WOOD	WOOD	WOOD	WOOD	PAINT TO MATCH SURROUNDING WALLS. SEE REMARKS FOR FINISHES.
12	BATH	APT	WOOD	WOOD	PLASTER	PLASTER	WOOD	WOOD	WOOD	WOOD	WOOD	PAINT TO MATCH SURROUNDING WALLS. SEE REMARKS FOR FINISHES.
13	TOILET RM.	APT	WOOD	WOOD	PLASTER	PLASTER	WOOD	WOOD	WOOD	WOOD	WOOD	PAINT TO MATCH SURROUNDING WALLS. SEE REMARKS FOR FINISHES.
14	BREAKFAST RM.	APT	WOOD	WOOD	PLASTER	PLASTER	WOOD	WOOD	WOOD	WOOD	WOOD	PAINT TO MATCH SURROUNDING WALLS. SEE REMARKS FOR FINISHES.


ROOM FINISH SCHEDULE

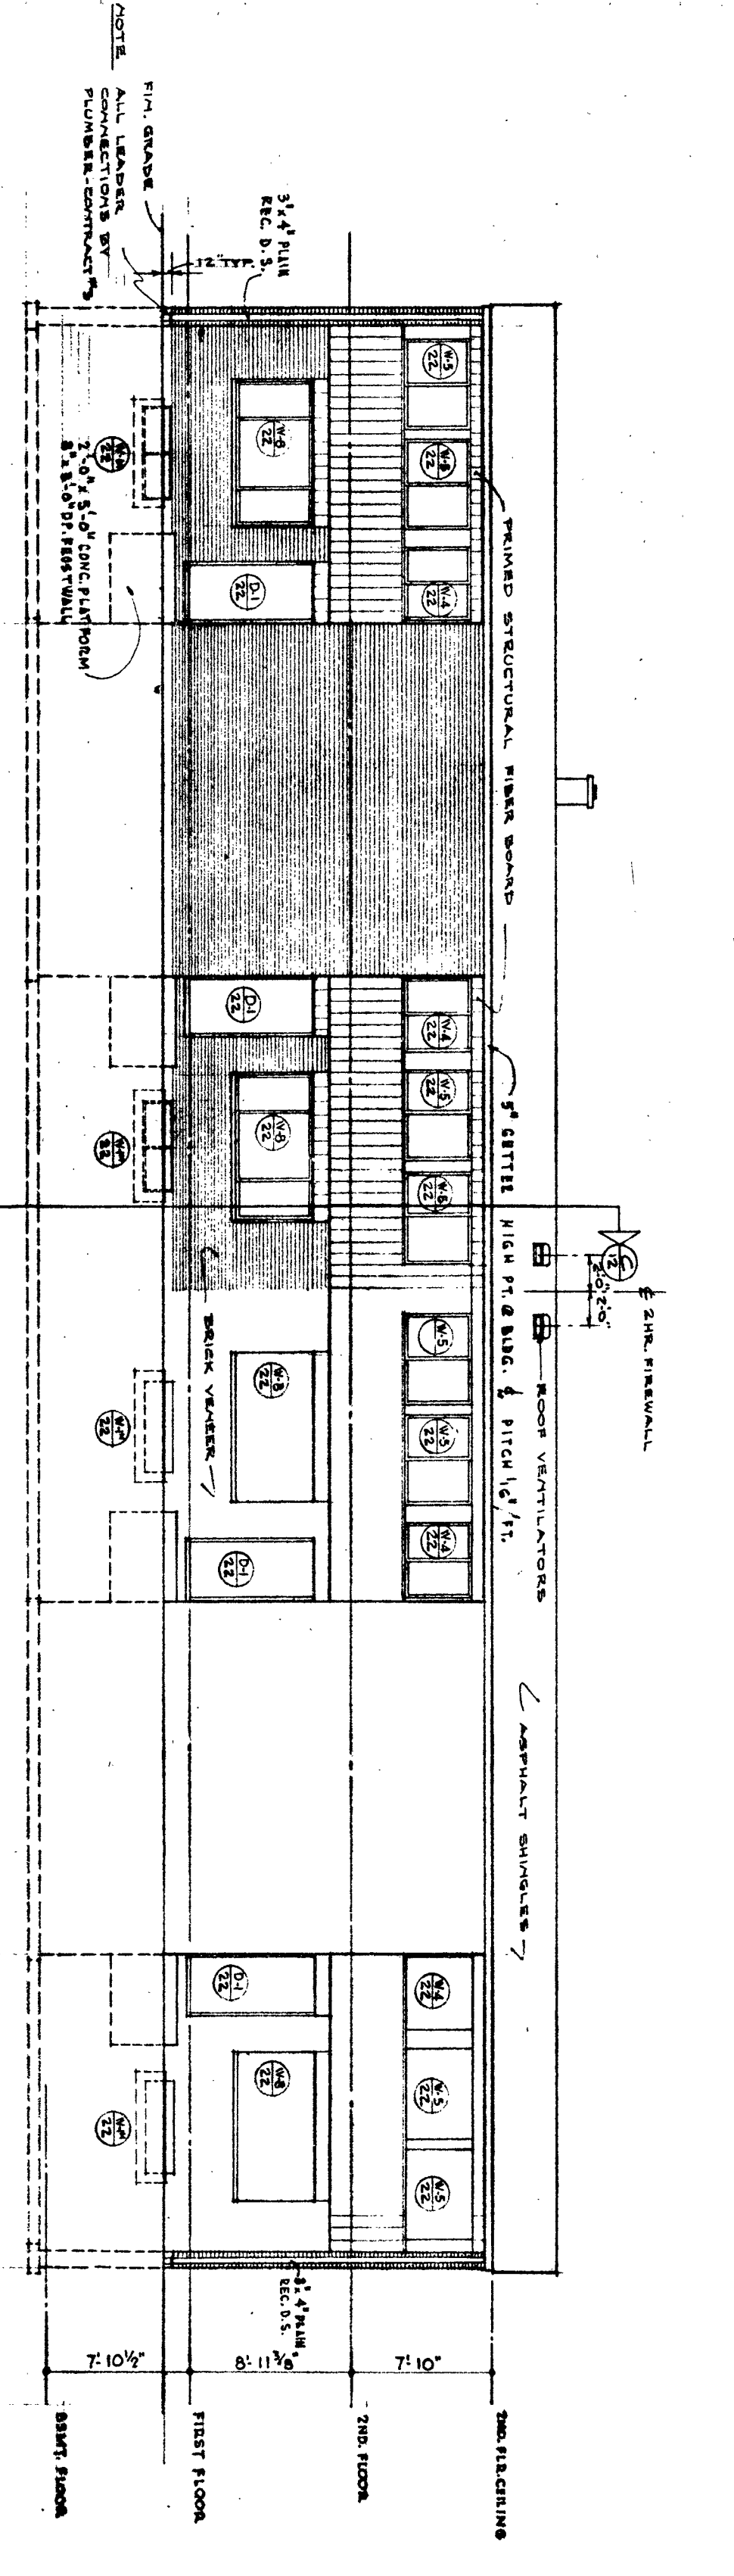

FRONT ELEVATION

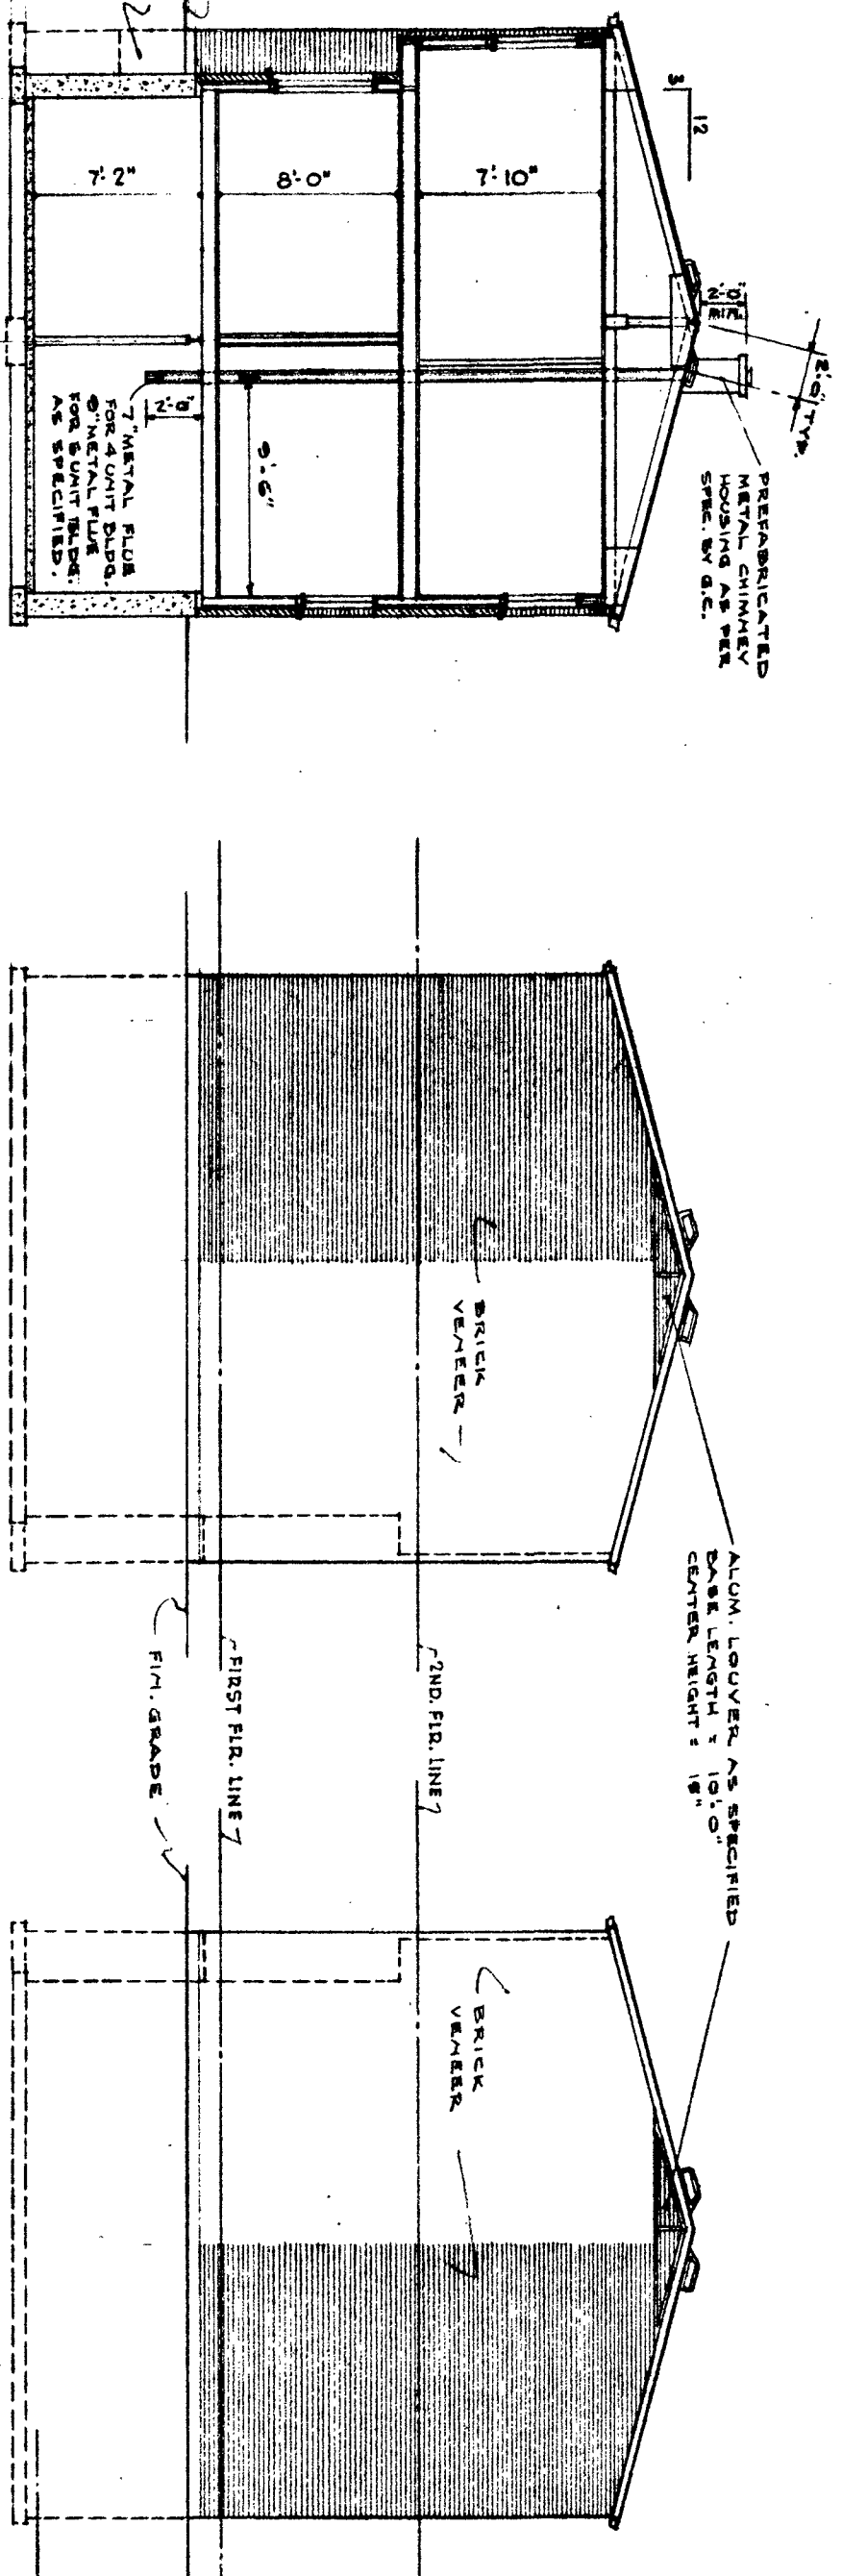

CROSS SECTION

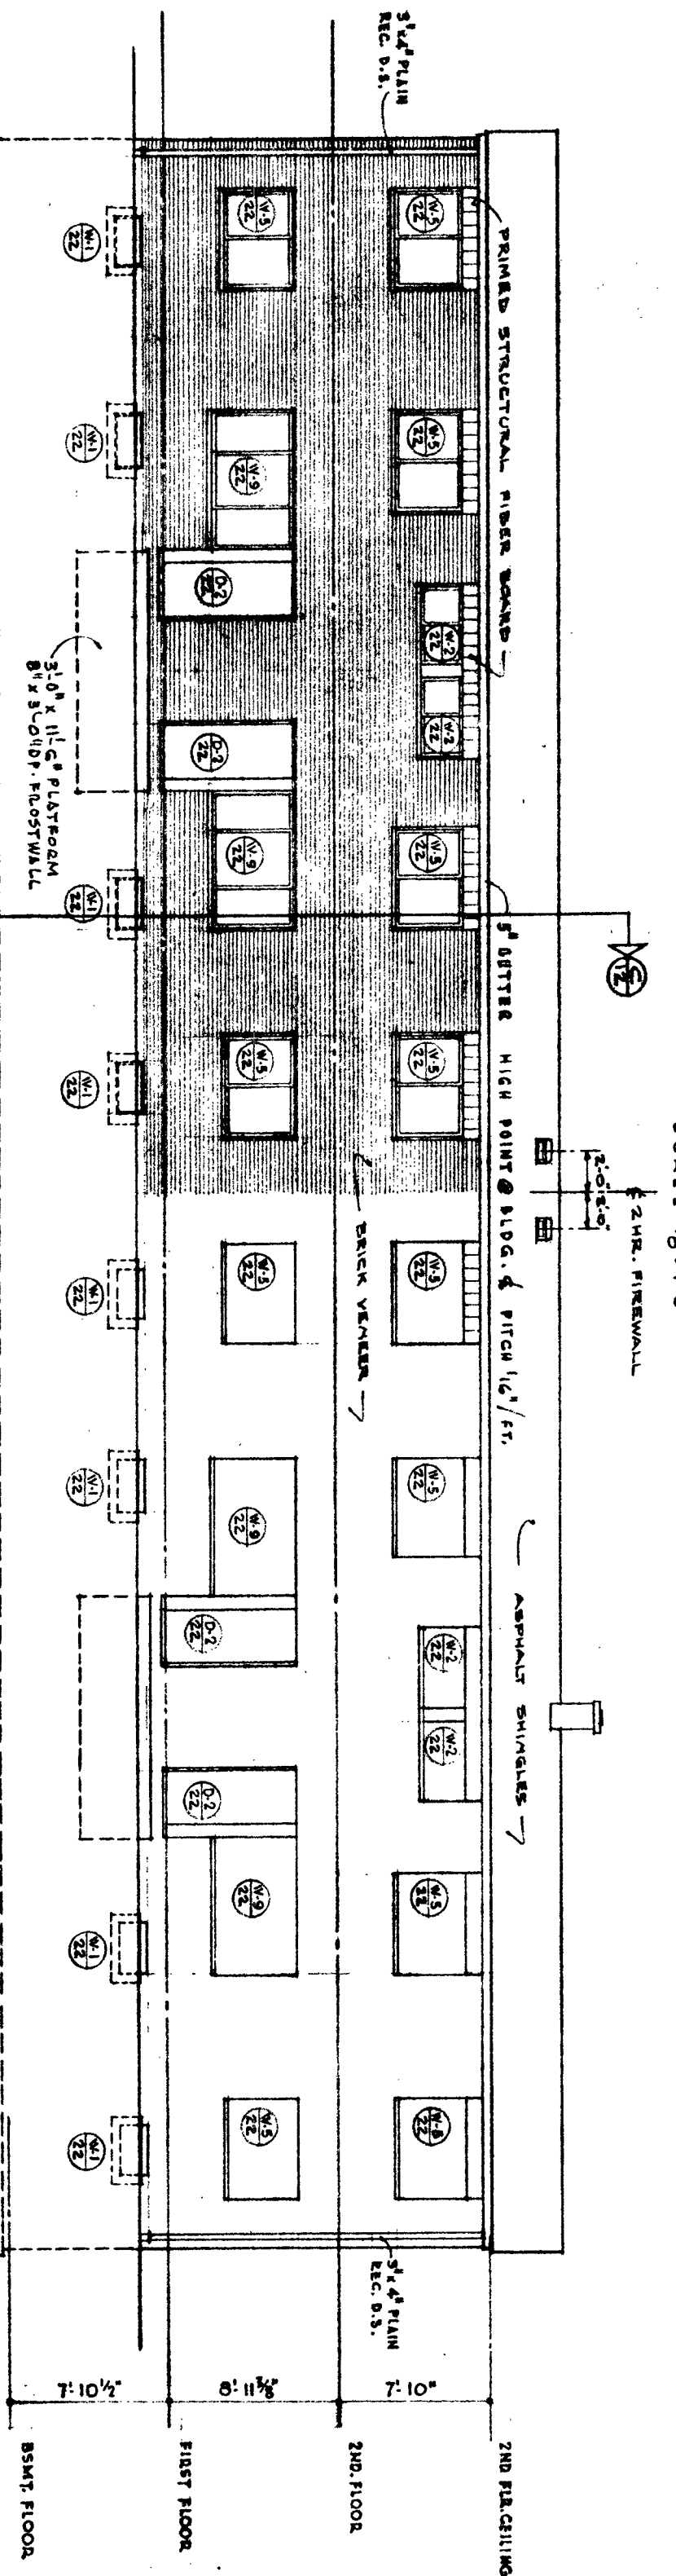

LEFT END ELEVATION

RIGHT END ELEVATION

REAR ELEVATION

DEFINITIONS:  
 (1) MEANS: PAINT SHELVES, CEILINGS, WHERE ROOM IS CALLED FOR SUPPORTING ETC.  
 (2) MEANS: PAINT ALL VISIBLE & EXPOSED SURFACES OF CONCRETE.

REGISTERED ARCHITECTS  
 SHACKLETON AND FITZGERALD, A.I.A.  
 1513 LOCKPORT STREET  
 NIAGARA FALLS, N. Y.

100 UNITS LOW RENT HOUSING  
 P. H. A. N. Y. II-2 FOR THE  
 NIAGARA FALLS HOUSING AUTHORITY  
 NIAGARA FALLS, N. Y.

SCALE AS NOTED  
 JOB NO. 58-147  
 DATE 5-16-60  
 DWG. NO. 15