



SECOND FLOOR PLAN  
SCALE: 1/8" = 1'-0"



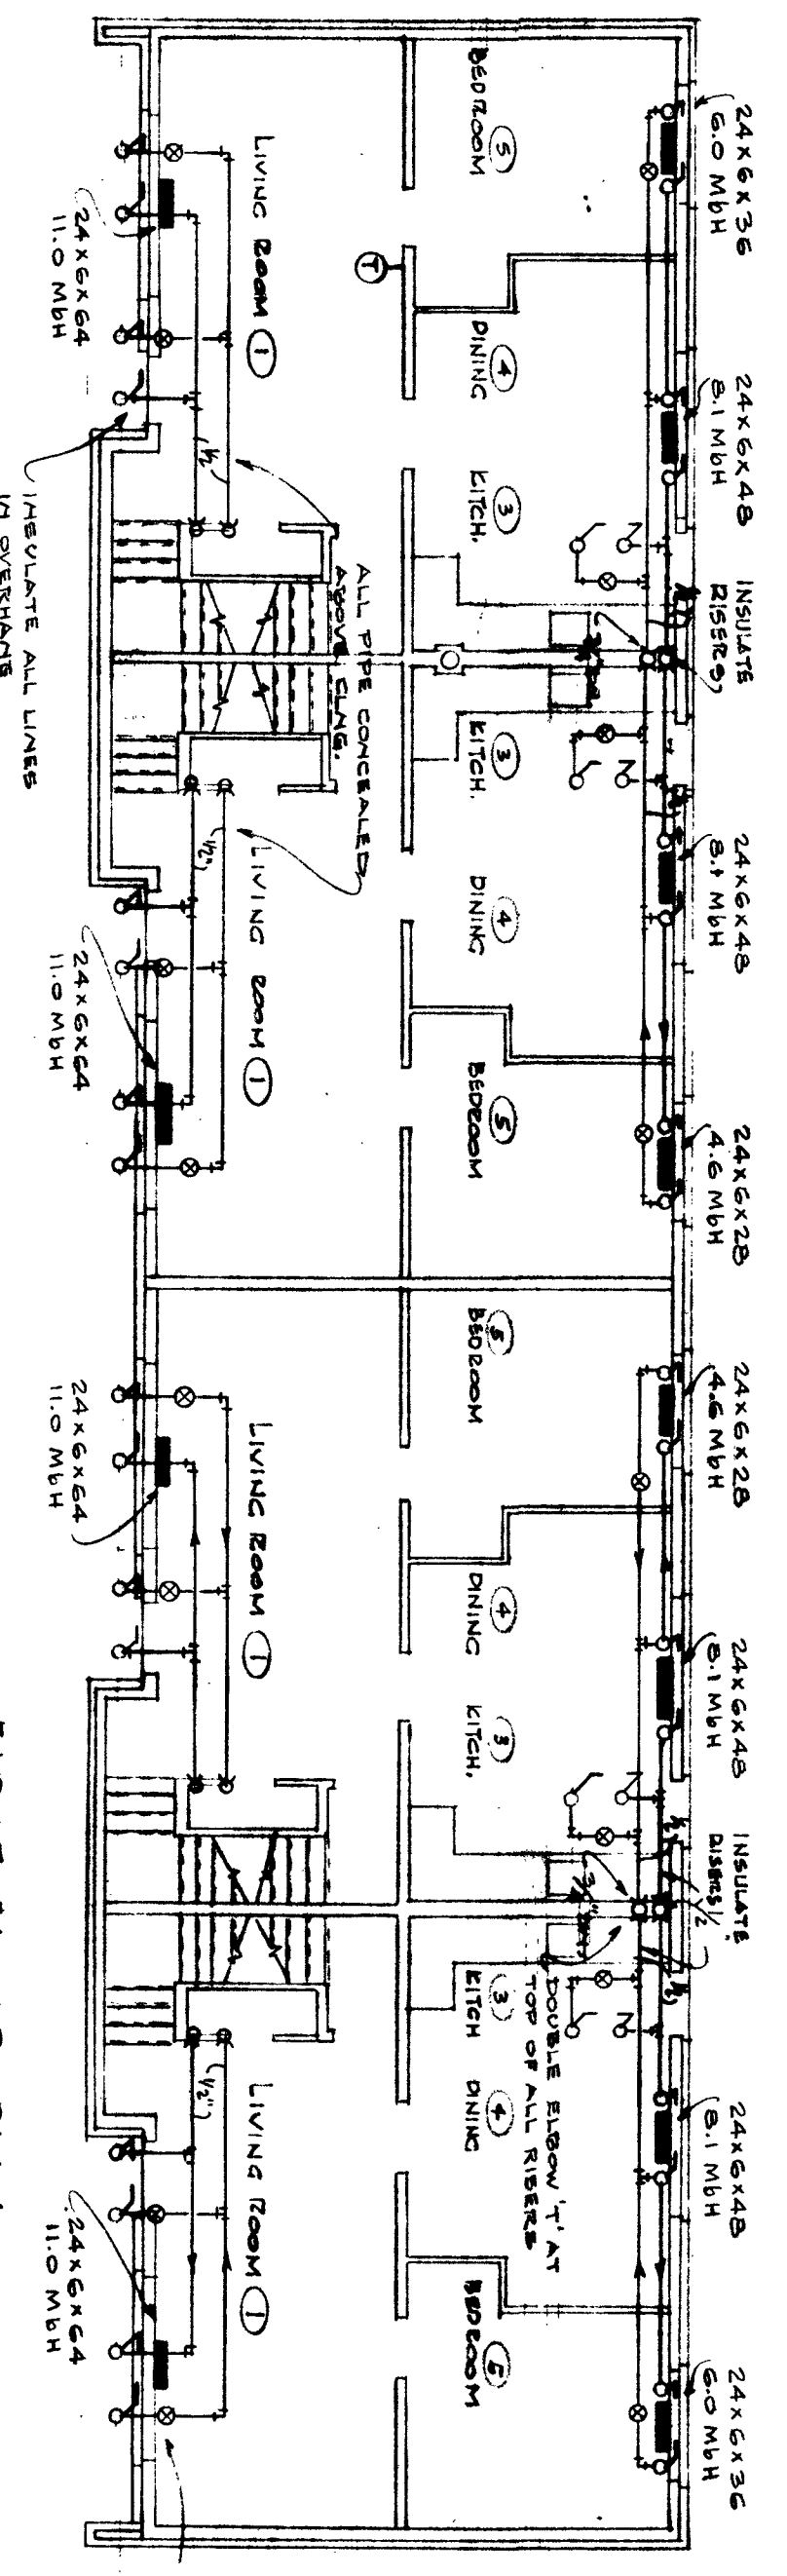


FIRST FLOOR PLAN  
SCALE: 1/8" = 1'-0"

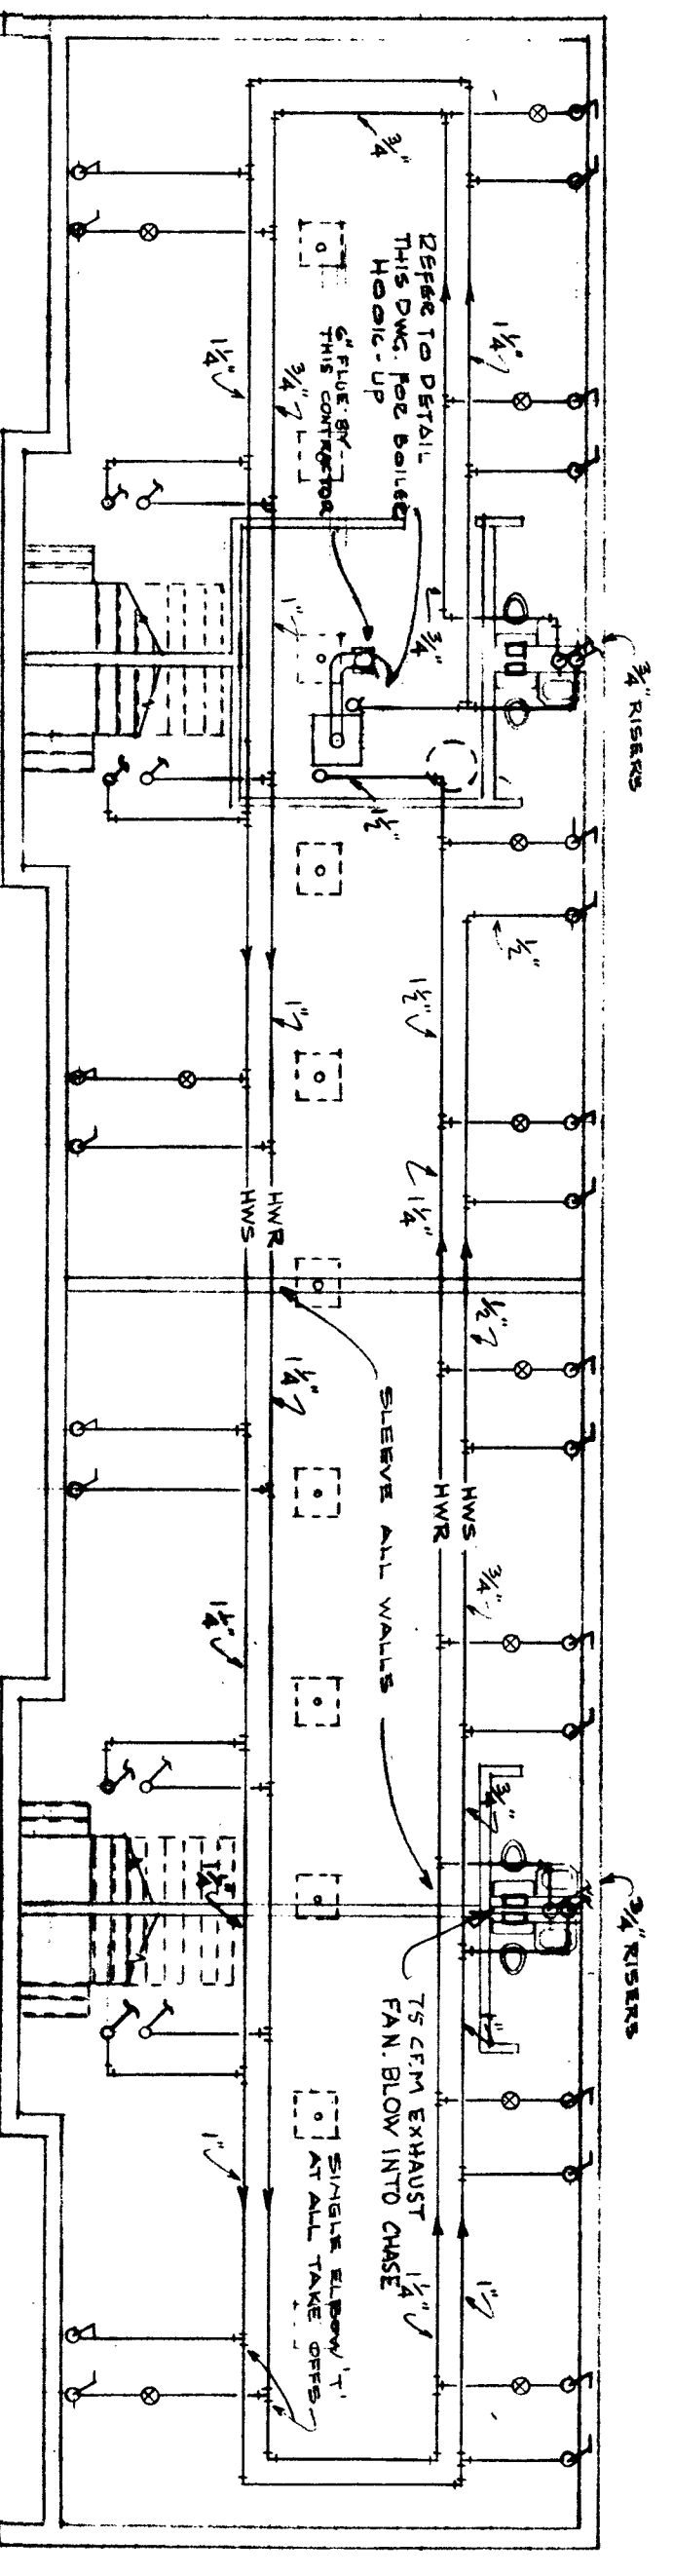

BASMENT FLOOR PLAN  
SCALE: 1/8" = 1'-0"

NOTES:  
1. COORDINATE WORK WITH PLUMBING & GENERAL CONTRACTOR.  
2. INSULATE RISERS & PIPES AS SHOWN.  
3. ALL TAKE OFF'S & RISERS 1/2" UNLESS NOTED OTHERWISE.

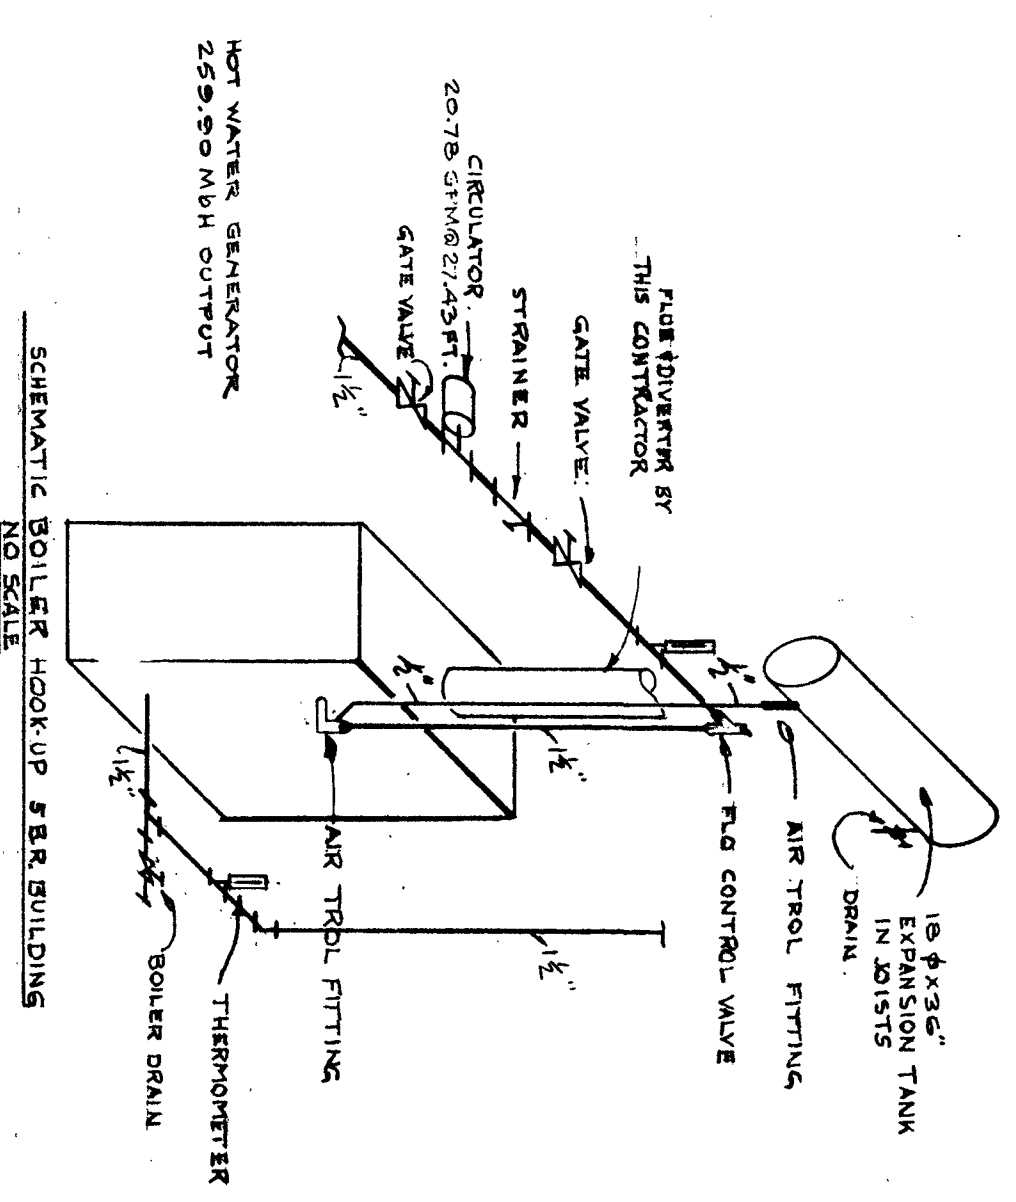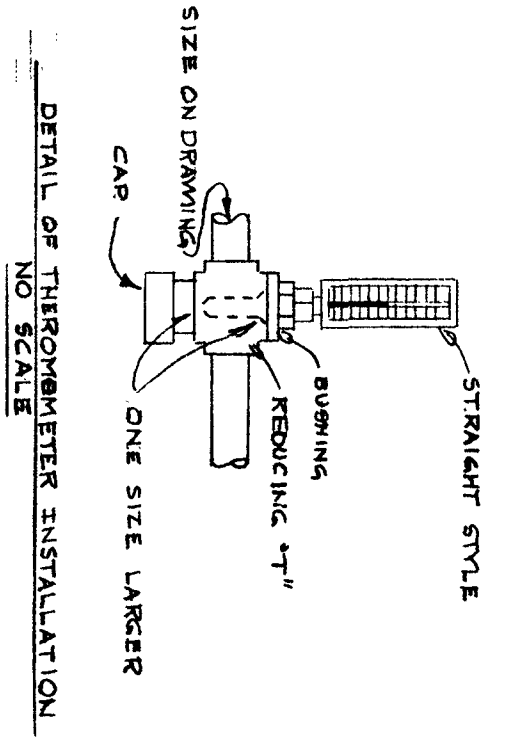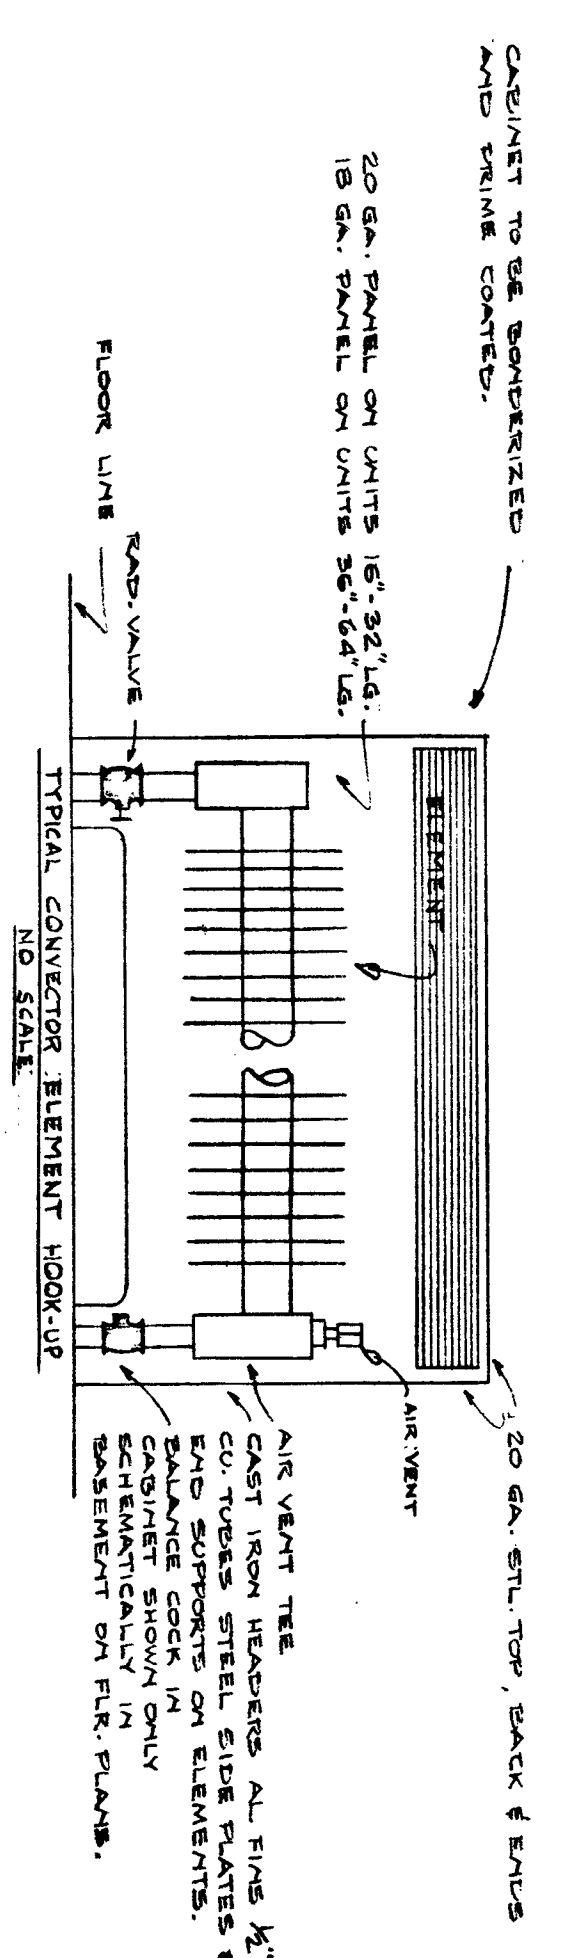

	100 UNITS LOW RENT HOUSING P.H.A. N.Y. II-2 FOR THE NIAGARA FALLS HOUSING AUTHORITY NIAGARA FALLS, NEW YORK	SCALE AS NOTED
	SHACKLETON AND FITZGERALD, A.I.A. ARCHITECTS 1513 LOCKPORT STREET NIAGARA FALLS, N. Y.	JOB NO. 58-147
THE CONTRACTOR SHALL VERIFY ALL DIMENSIONS AT SITE BEFORE STARTING WORK		DWG. NO. H-103