




NOTE:  
CONNECTOR ALTERATION  
FOR  
DETAIL SEE  
M-7

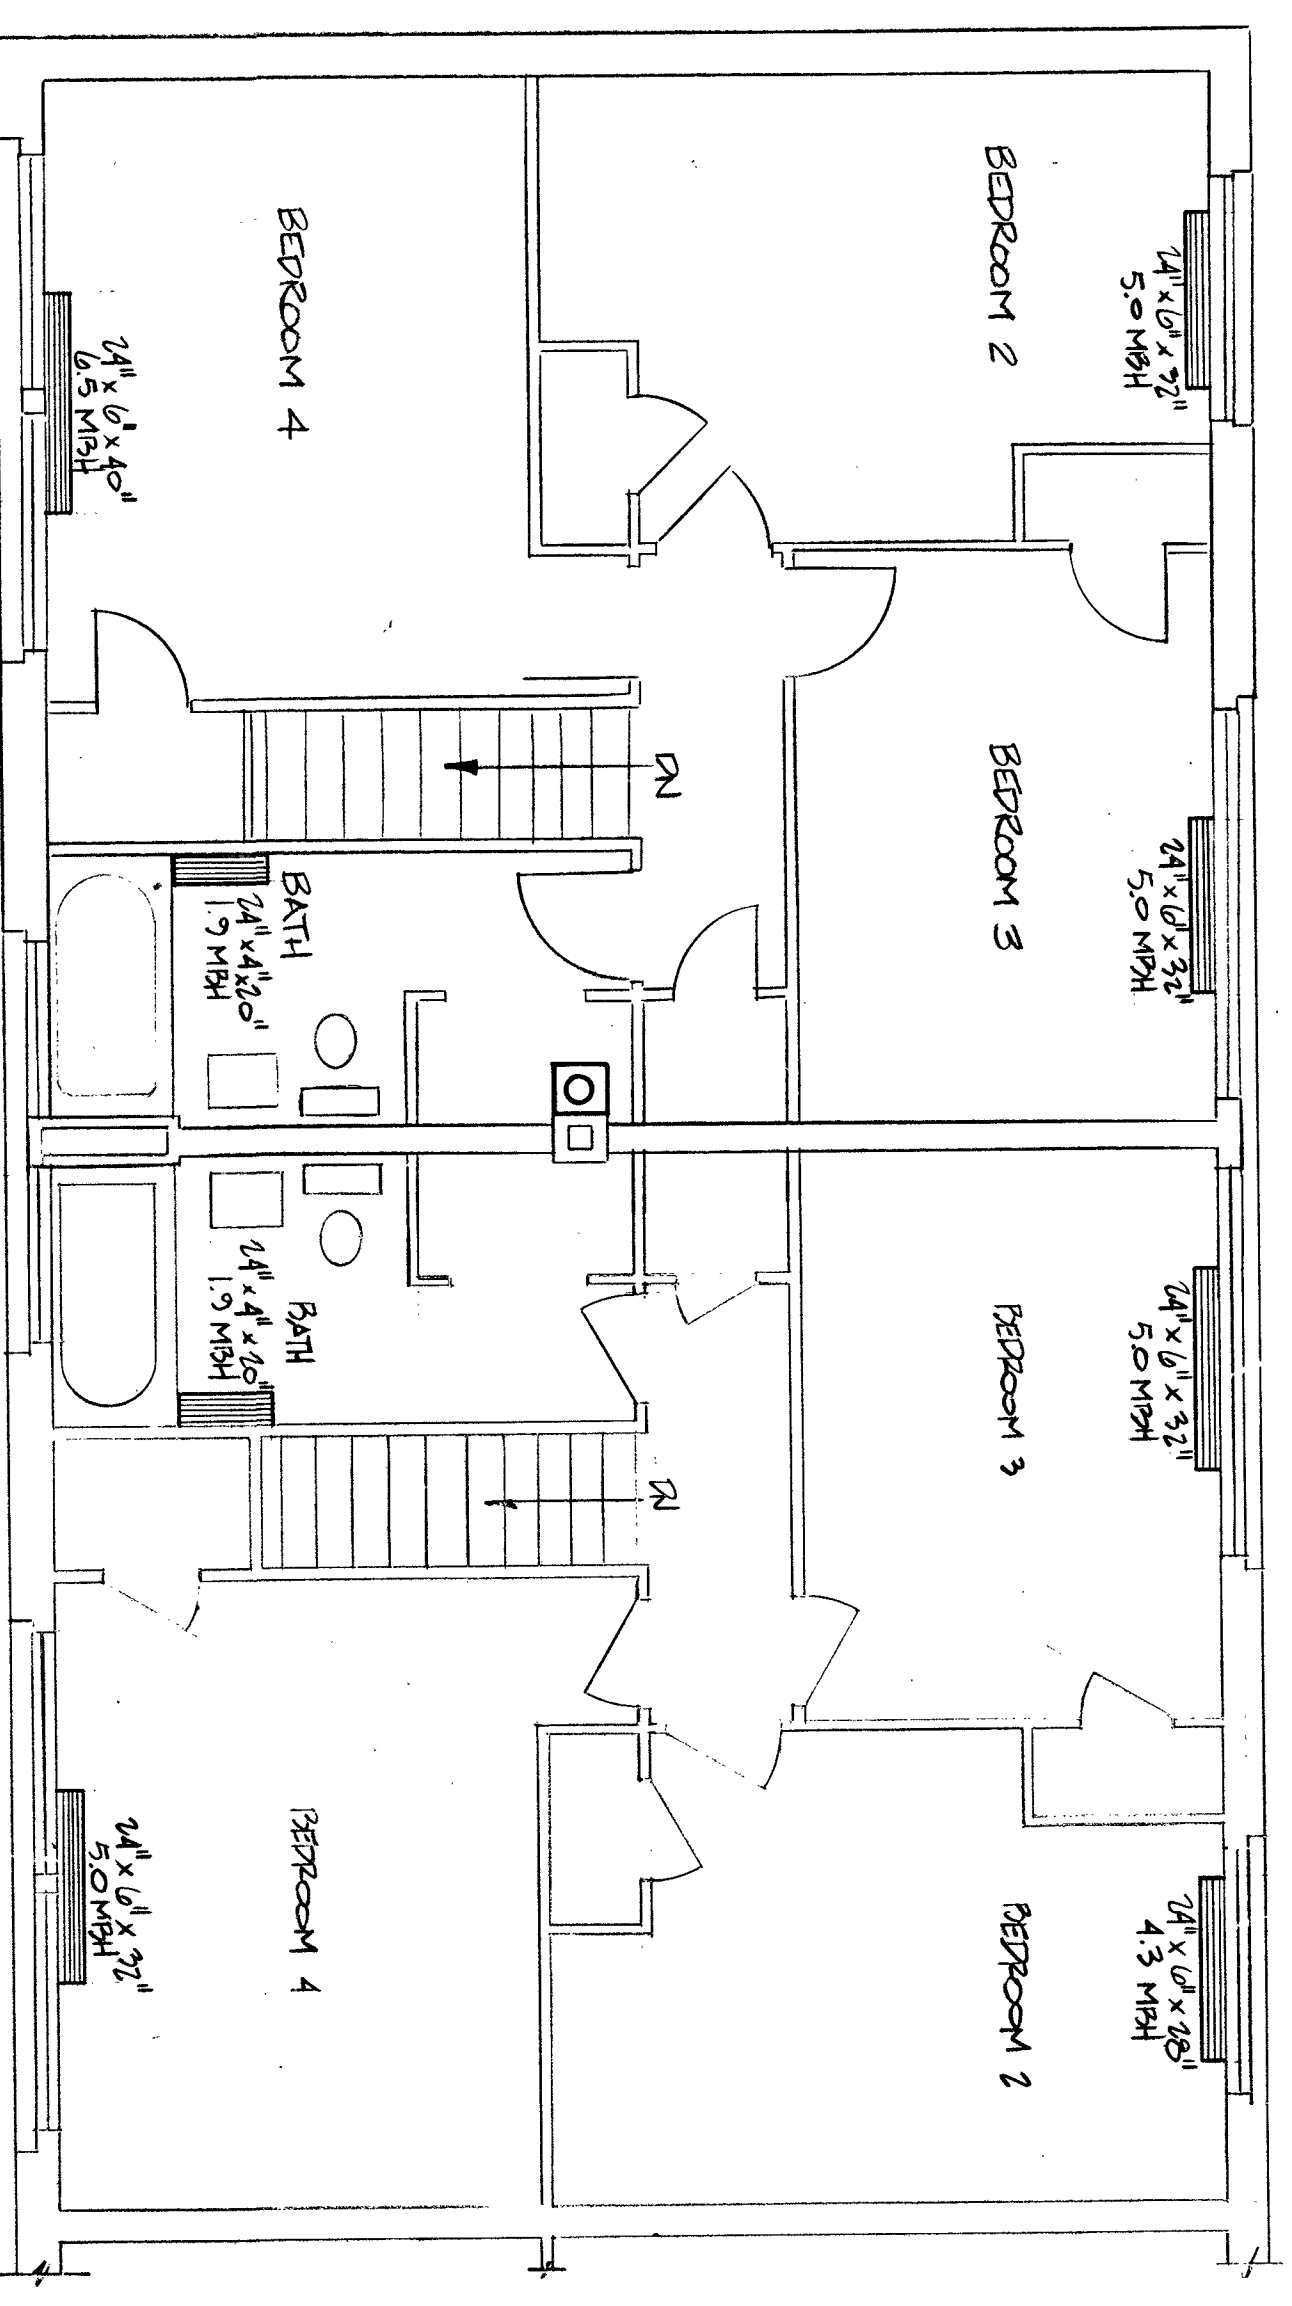


SECOND FLOOR PLAN - ALTERATION  
APT. TYPE A & A-1  
4 BEDROOM UNIT  
SCALE: 1/4"=1'-0"

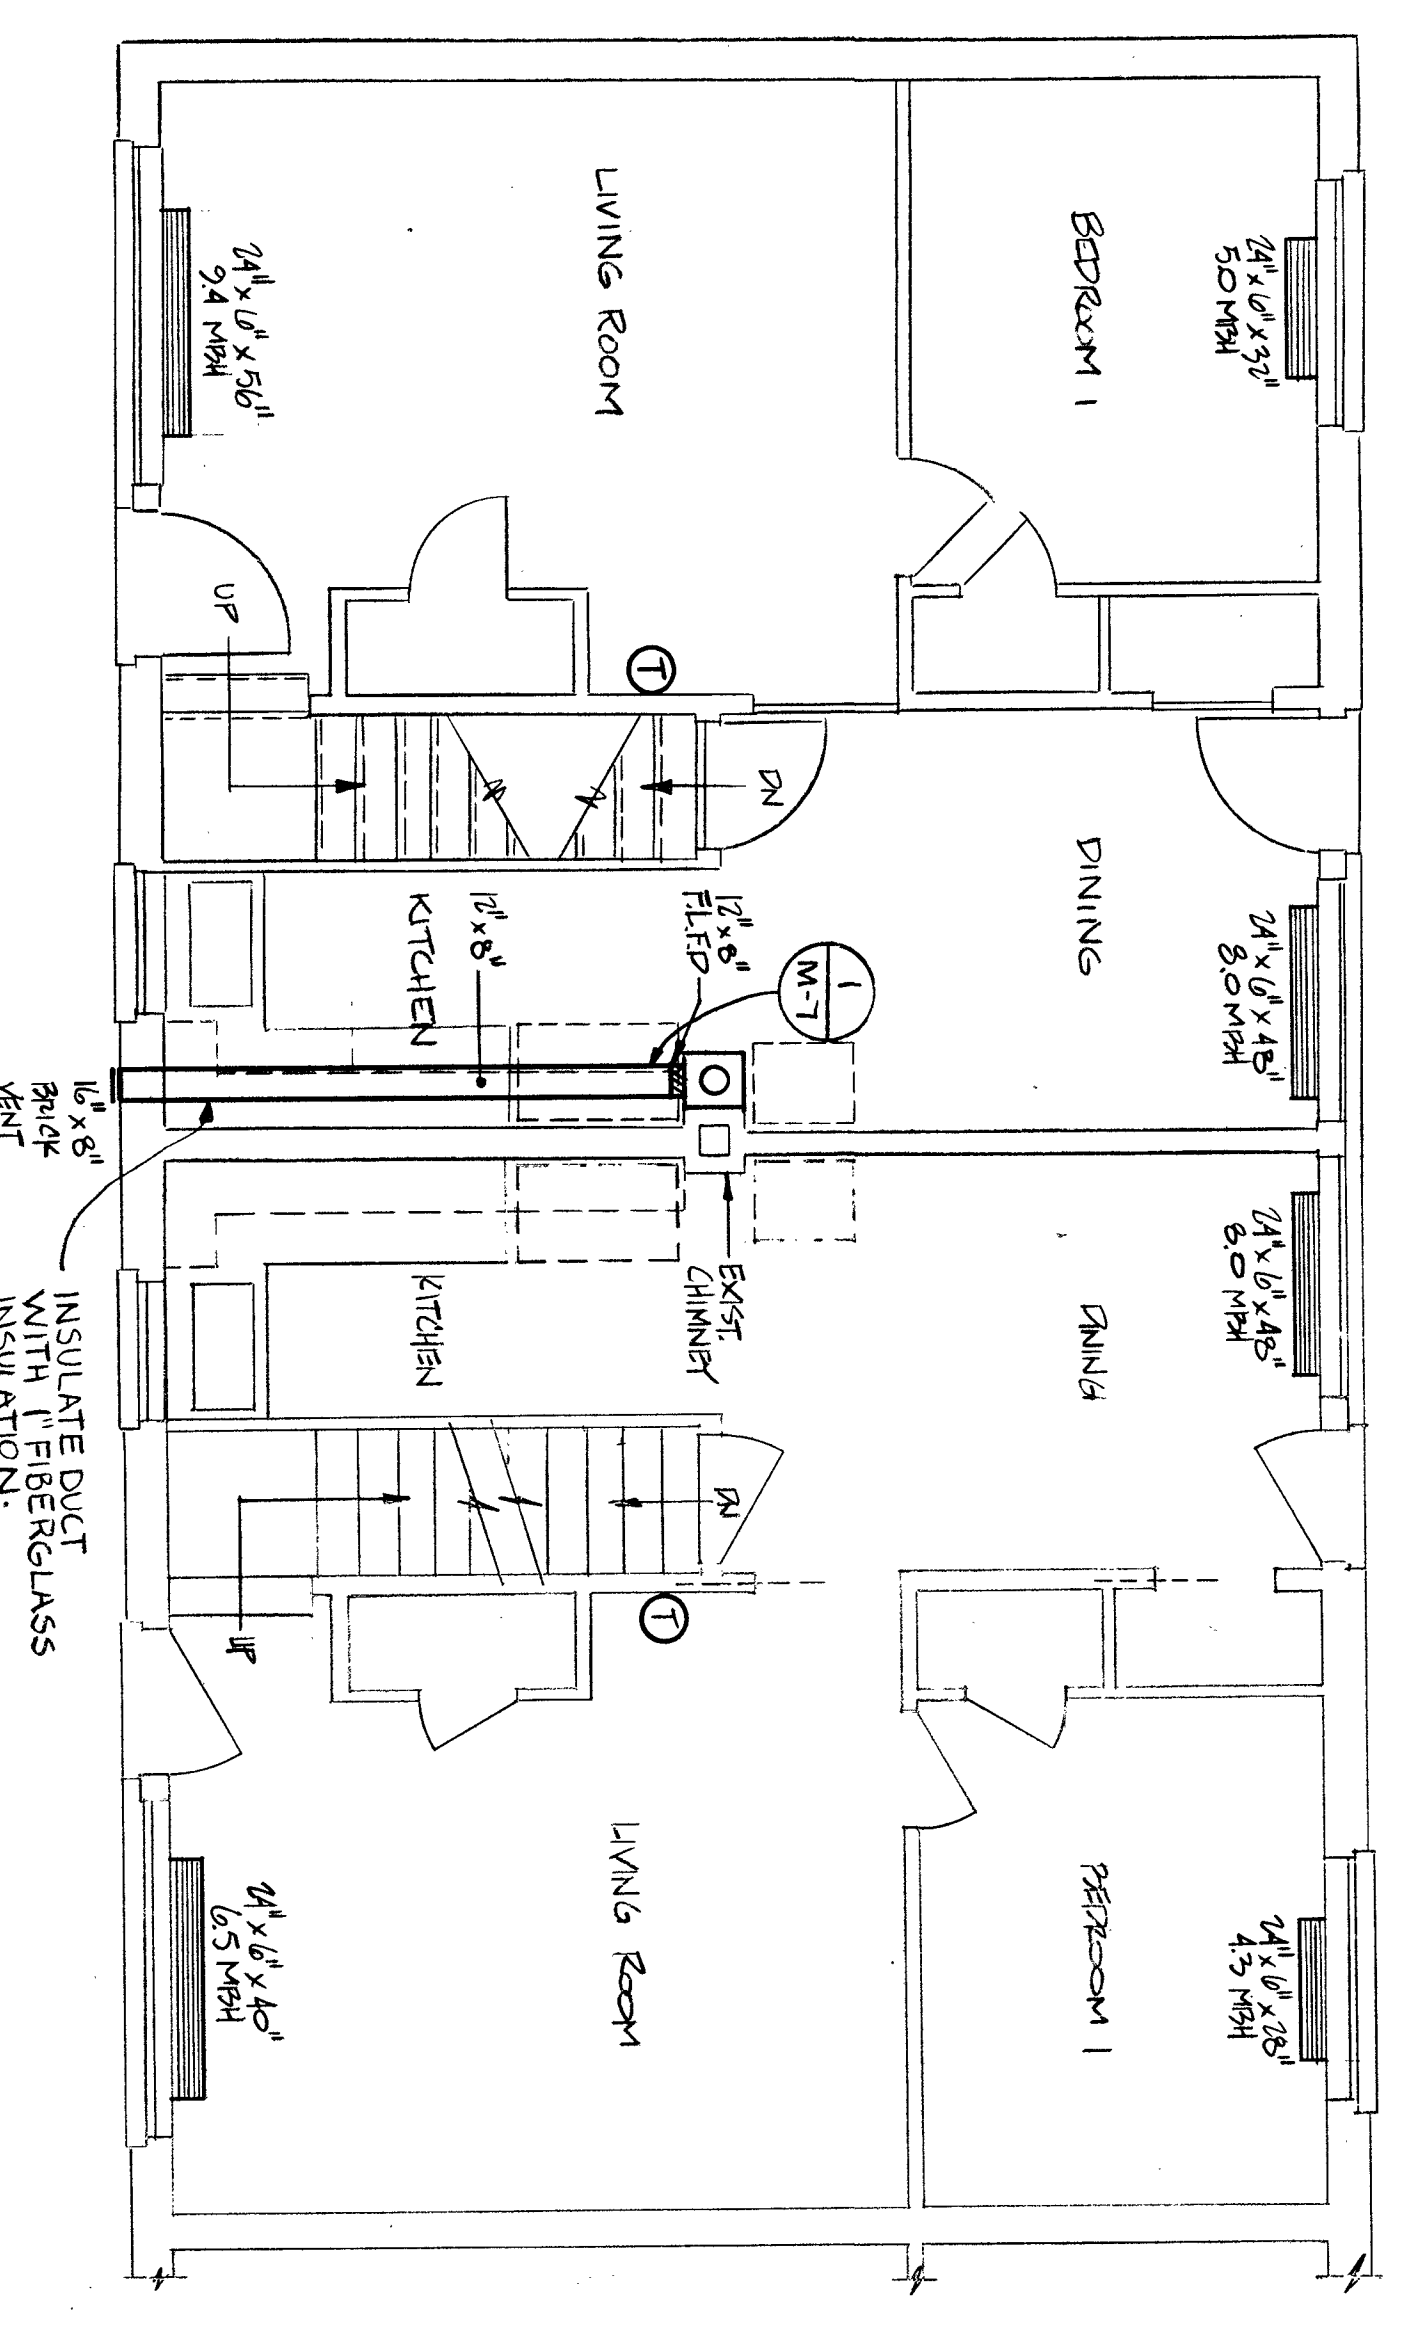

FIRST FLOOR PLAN - ALTERATION  
APT. TYPE A & A-1  
4 BEDROOM UNIT  
SCALE: 1/4"=1'-0"

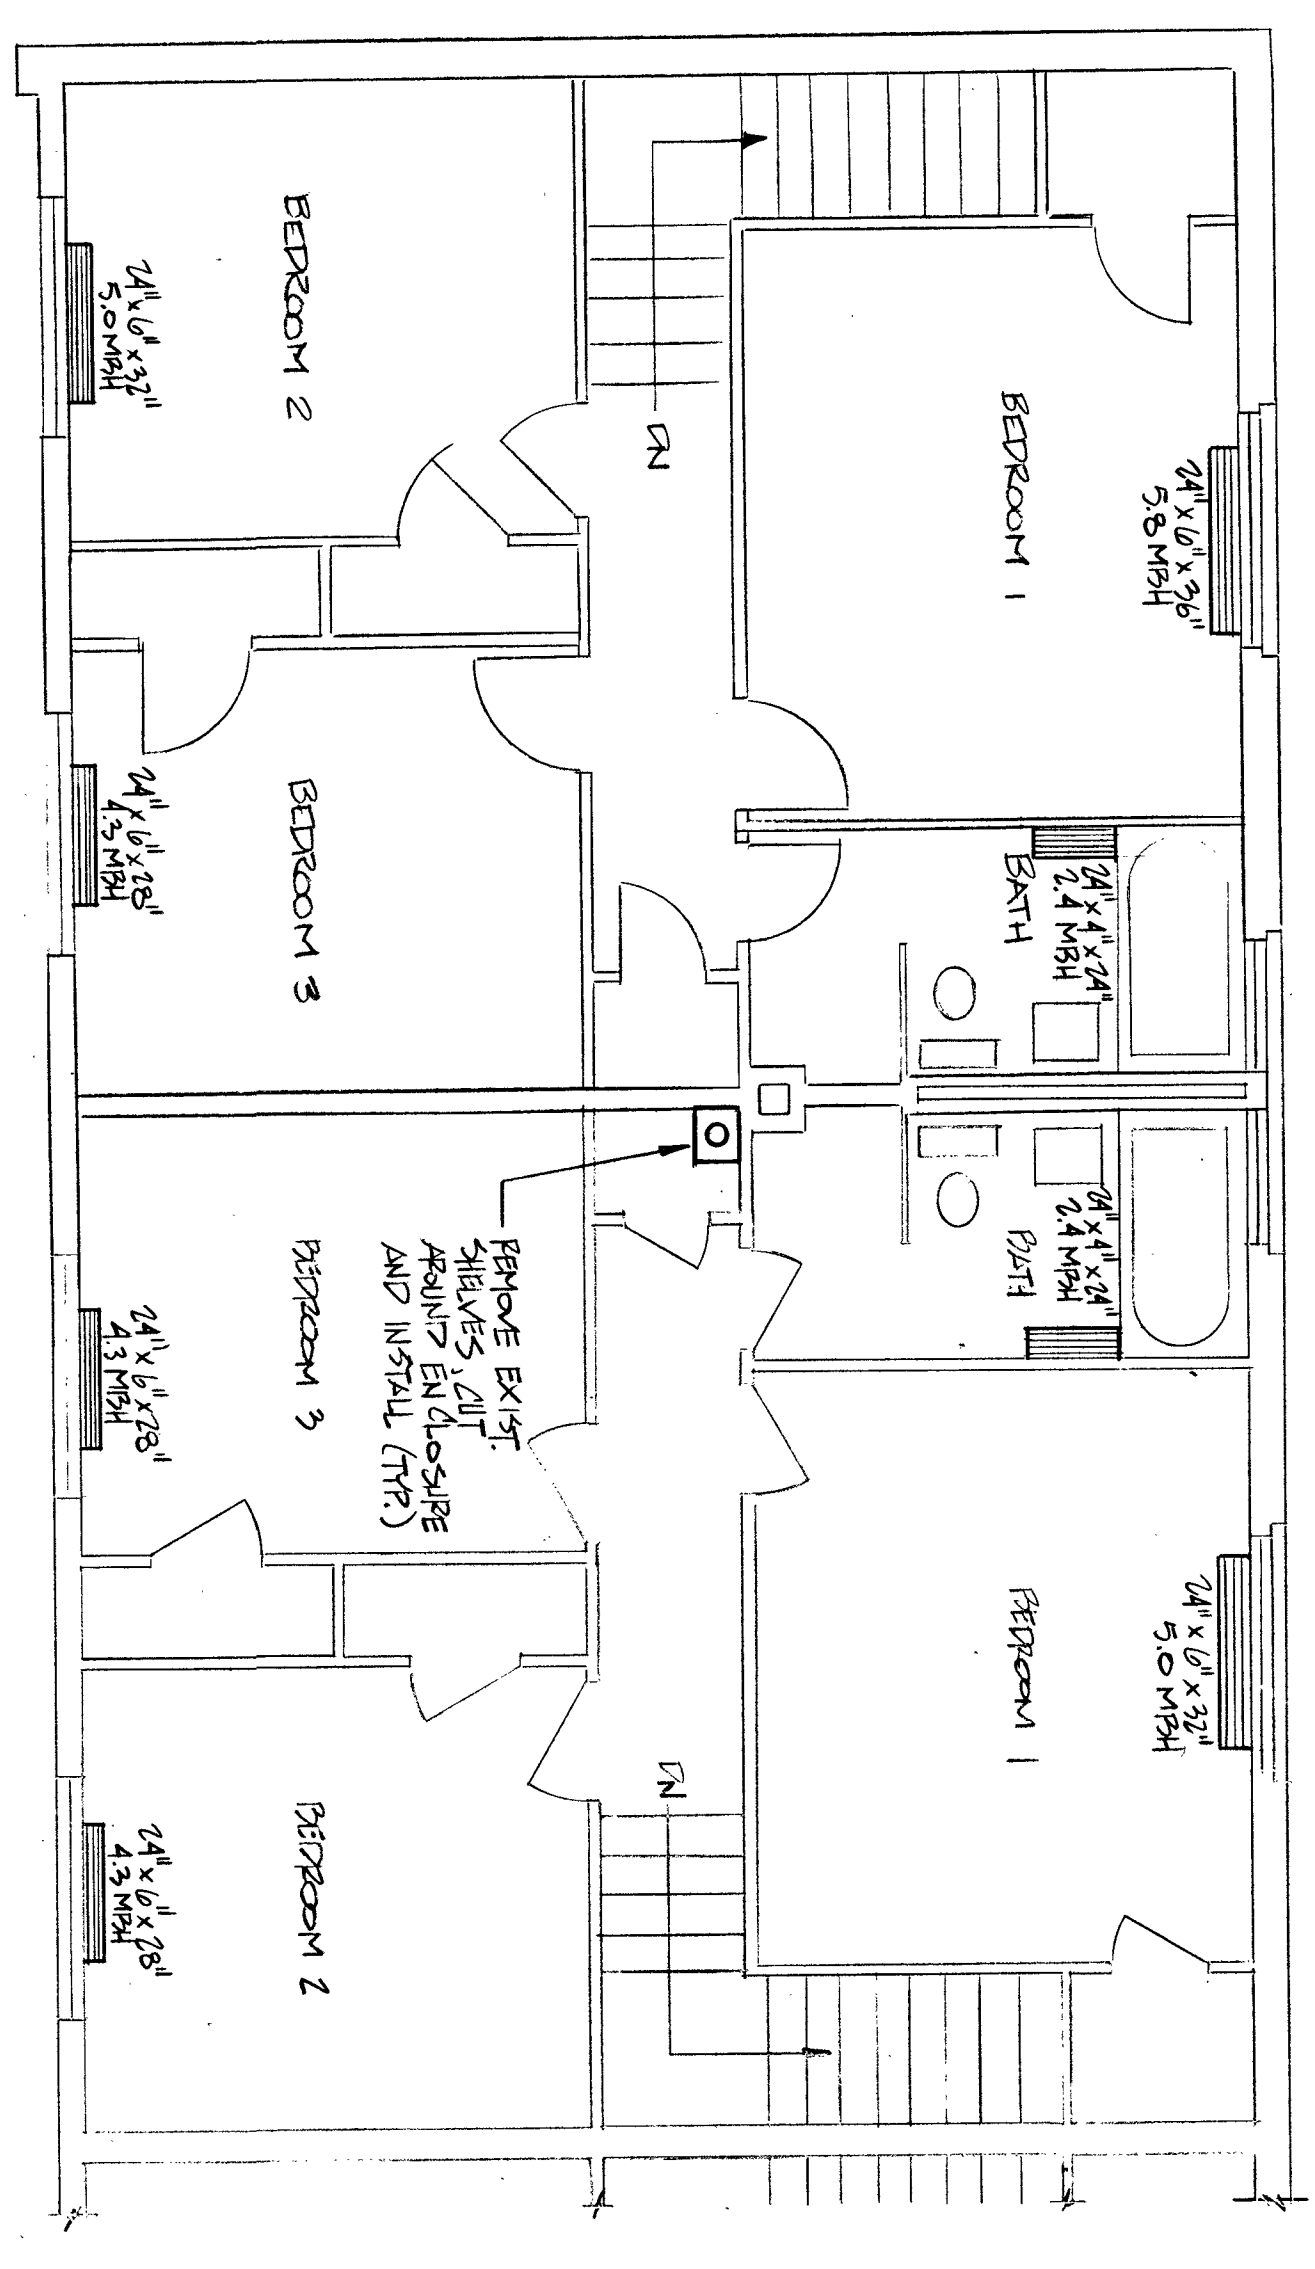

SECOND FLOOR PLAN - ALTERATION  
APT. TYPE B & B-1  
3 BEDROOM UNIT  
SCALE: 1/4"=1'-0"

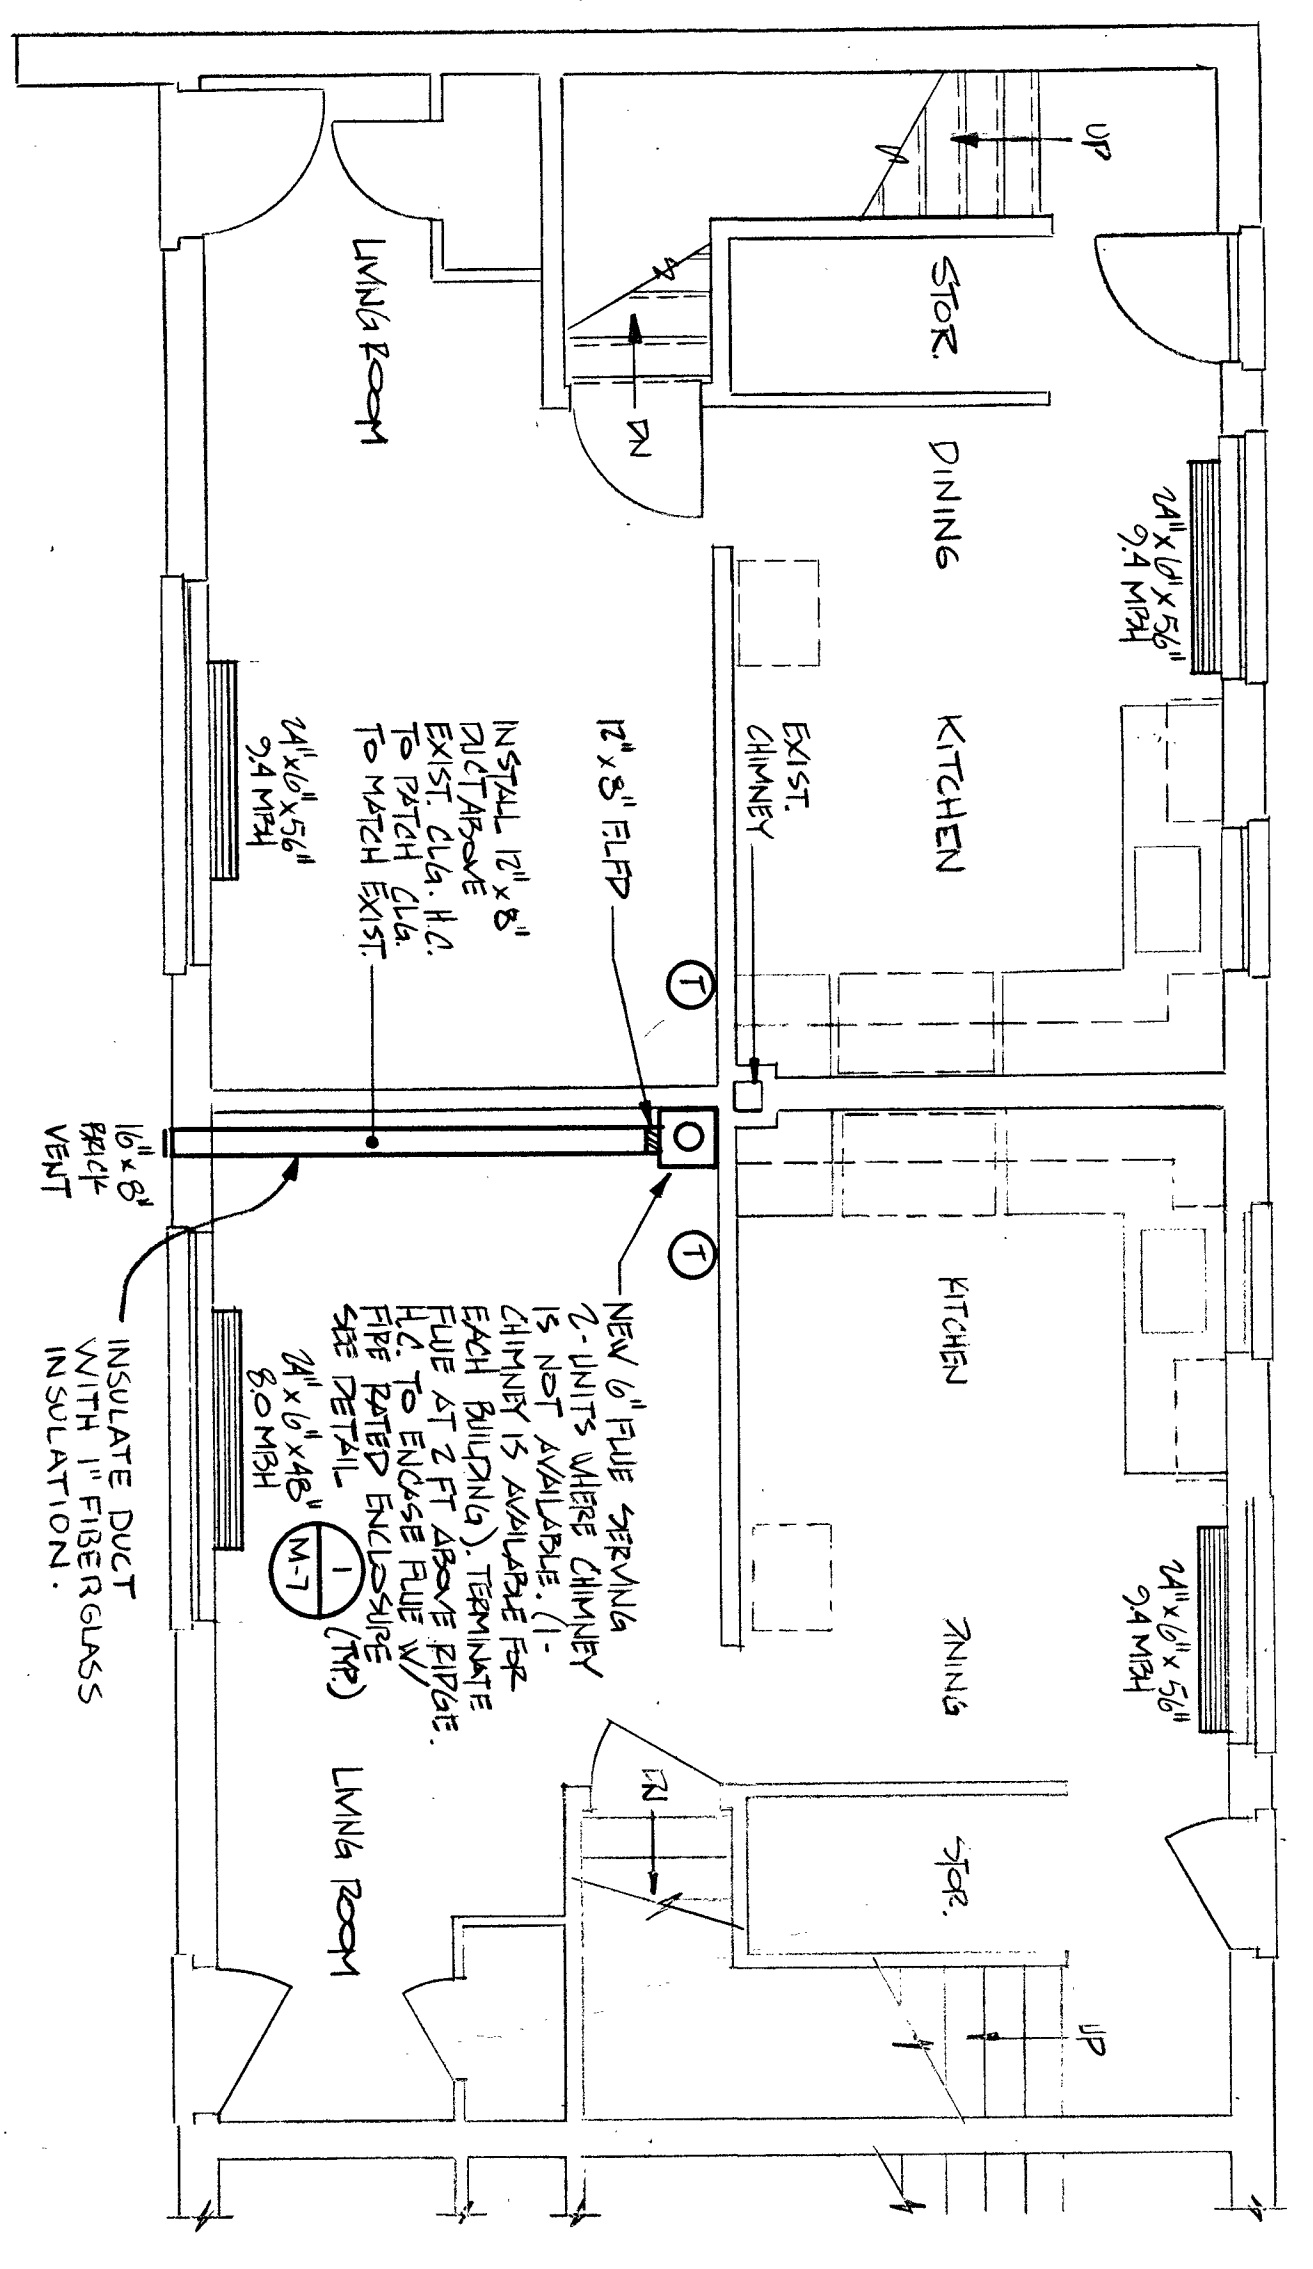

FIRST FLOOR PLAN - ALTERATION  
APT. TYPE B & B-1  
3 BEDROOM UNIT  
SCALE: 1/4"=1'-0"

ARCHITECTS  
STIEGLITZ STIEGLITZ TRIES P.C.  
45 ALLEN STREET  
BUFFALO, N.Y. 14202 17161 891-6338

MECHANICAL CONSULTANT  
MANIKITALA ASSOCIATES  
2829 SHERIDAN DRIVE P.O. BOX 178  
BUFFALO, N.Y. 14221 17161 833-7194

**COMPREHENSIVE IMPROVEMENT ASSISTANCE PROGRAM**  
**NIAGARA FALLS HOUSING AUTHORITY**  
744 TENTH STREET  
NIAGARA FALLS, N.Y. 14301

PROJECT  
MECHANICAL ALTERATIONS  
AT  
VARIOUS SITES  
FOR  
N. F. H. A.

TITLE  
JORDAN GARDENS  
HEATING REHABILITATION  
FLOOR PLANS

DATE 2/16/90  
SCALE AS NOTED  
PROJECT NO. 87122  
DRAWING M-4