




SECOND FLOOR PLAN - ALTERATION  
APT. TYPE C & C-1  
5 BEDROOM UNIT  
SCALE: 1/4"=1'-0"

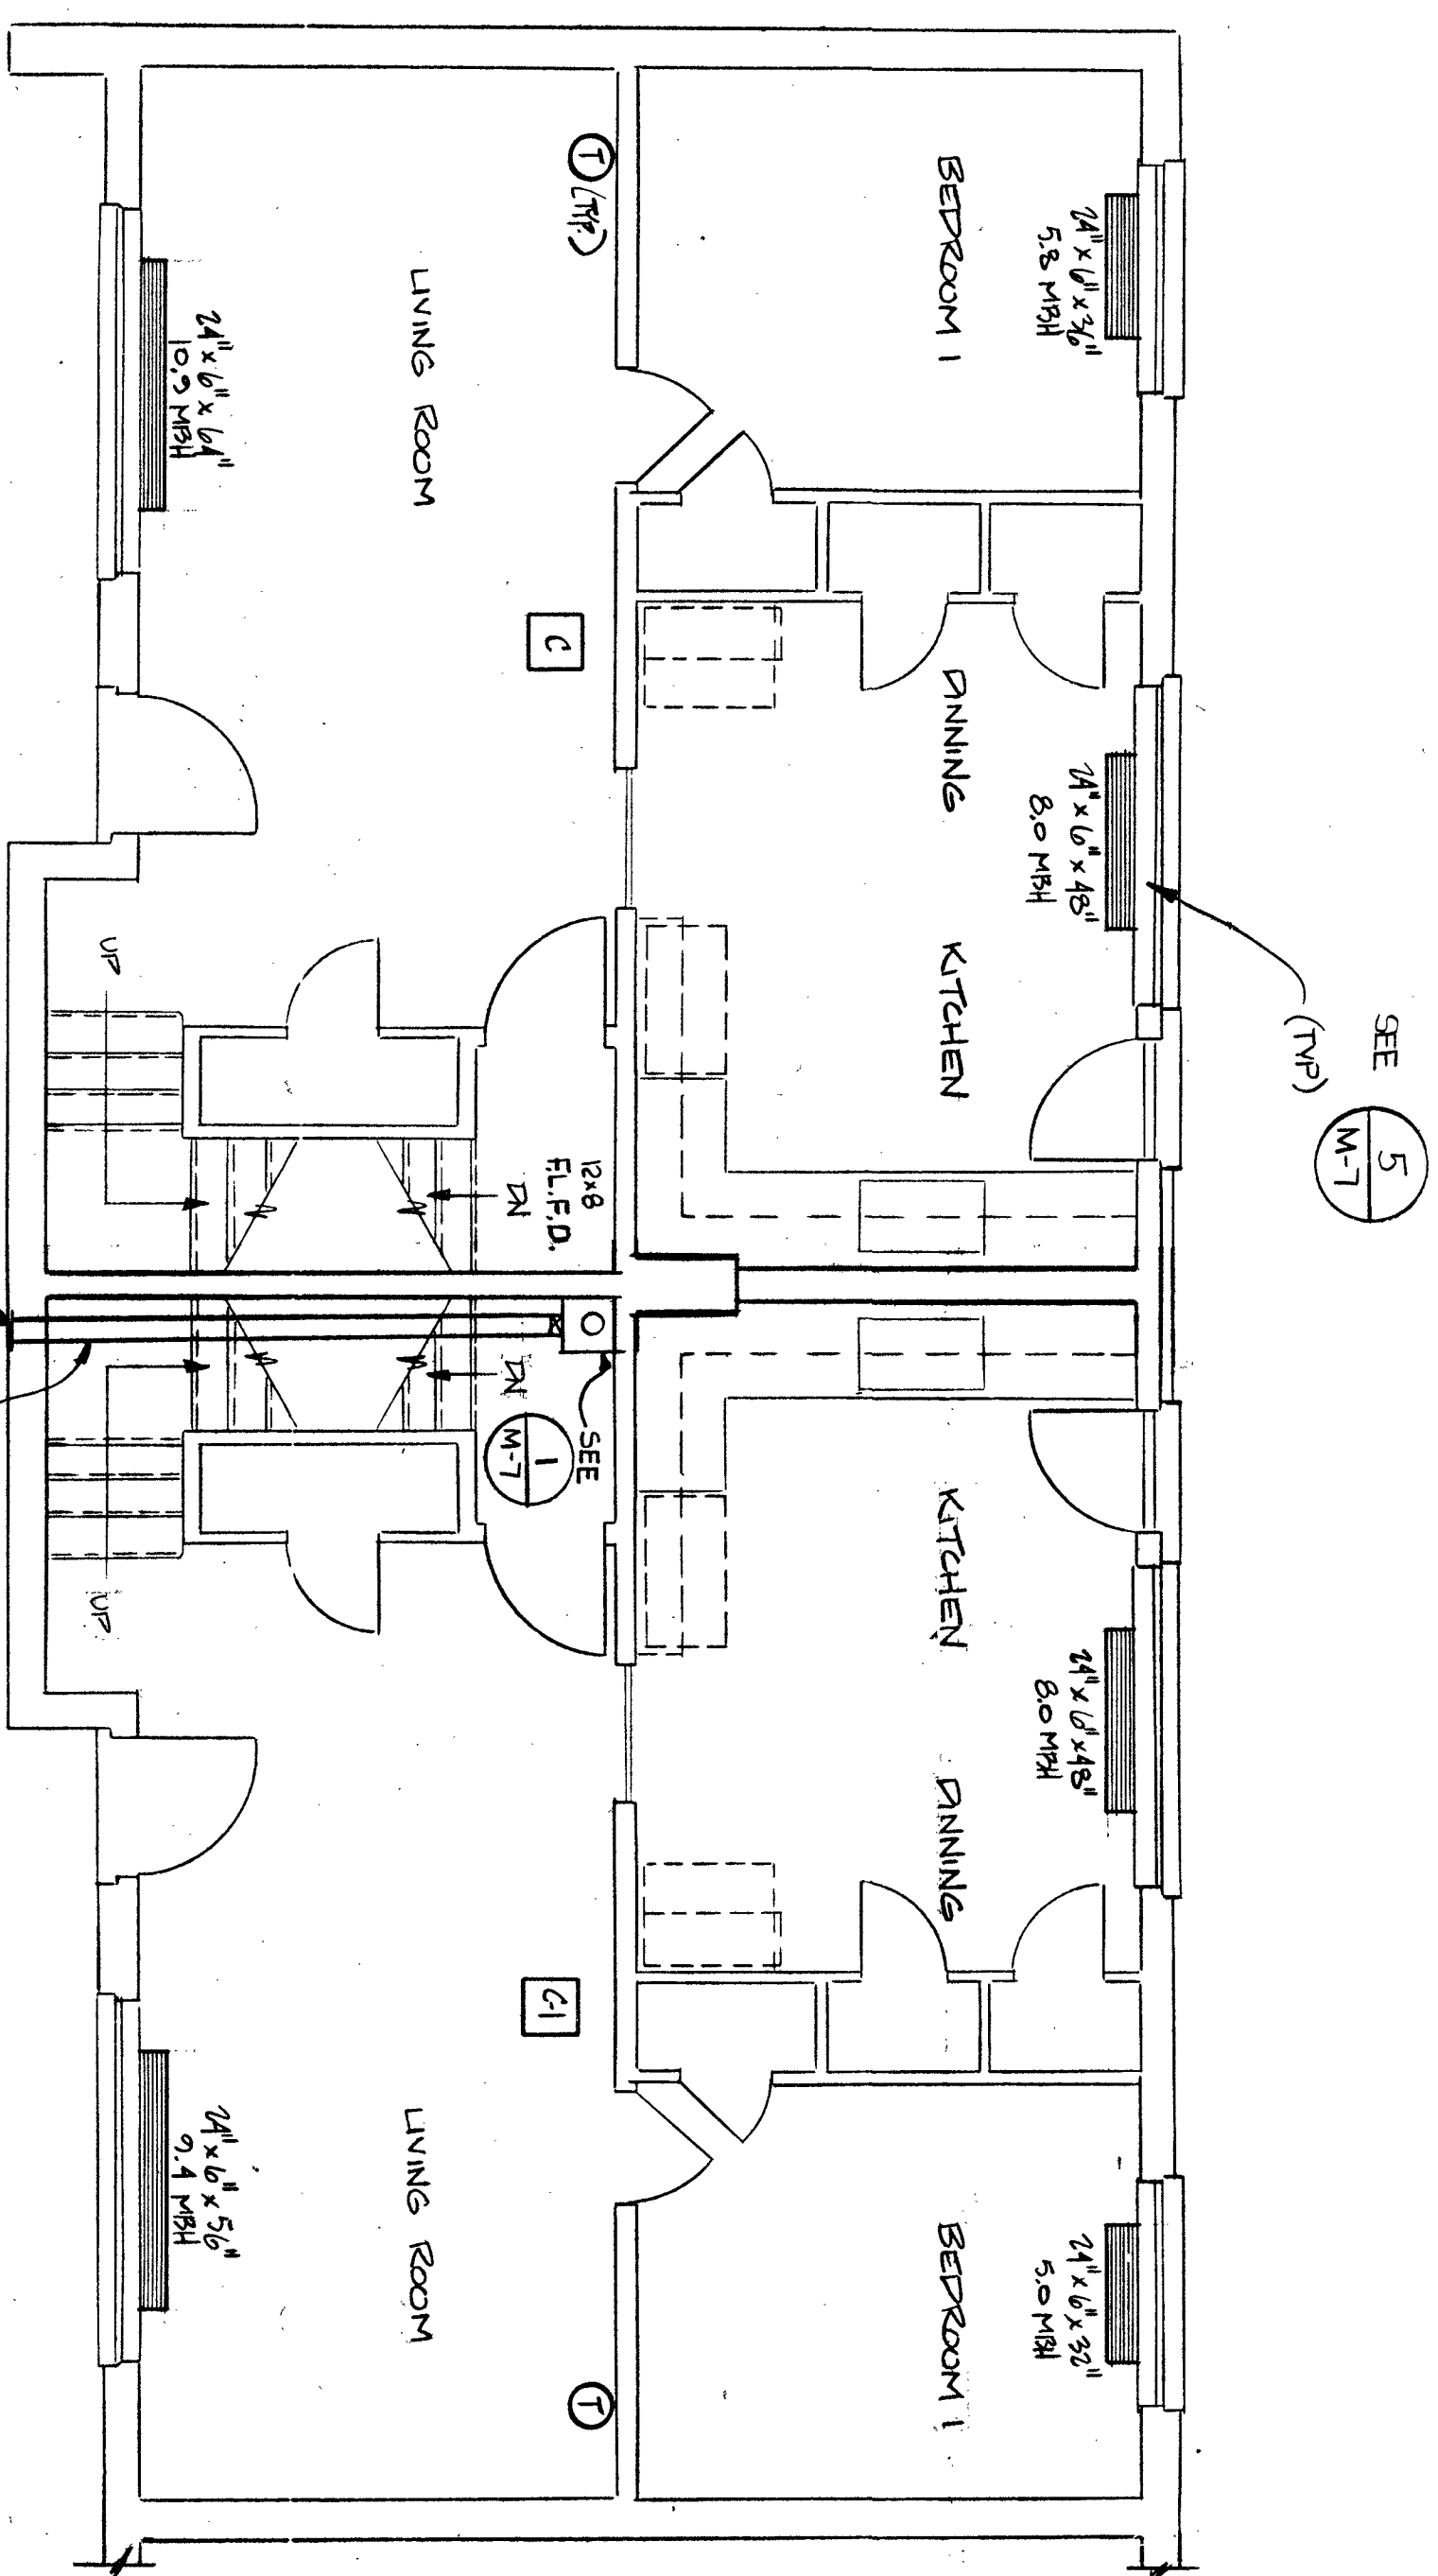


FIRST FLOOR PLAN - ALTERATION  
APT. TYPE C & C-1  
5 BEDROOM UNIT  
SCALE: 1/4"=1'-0"

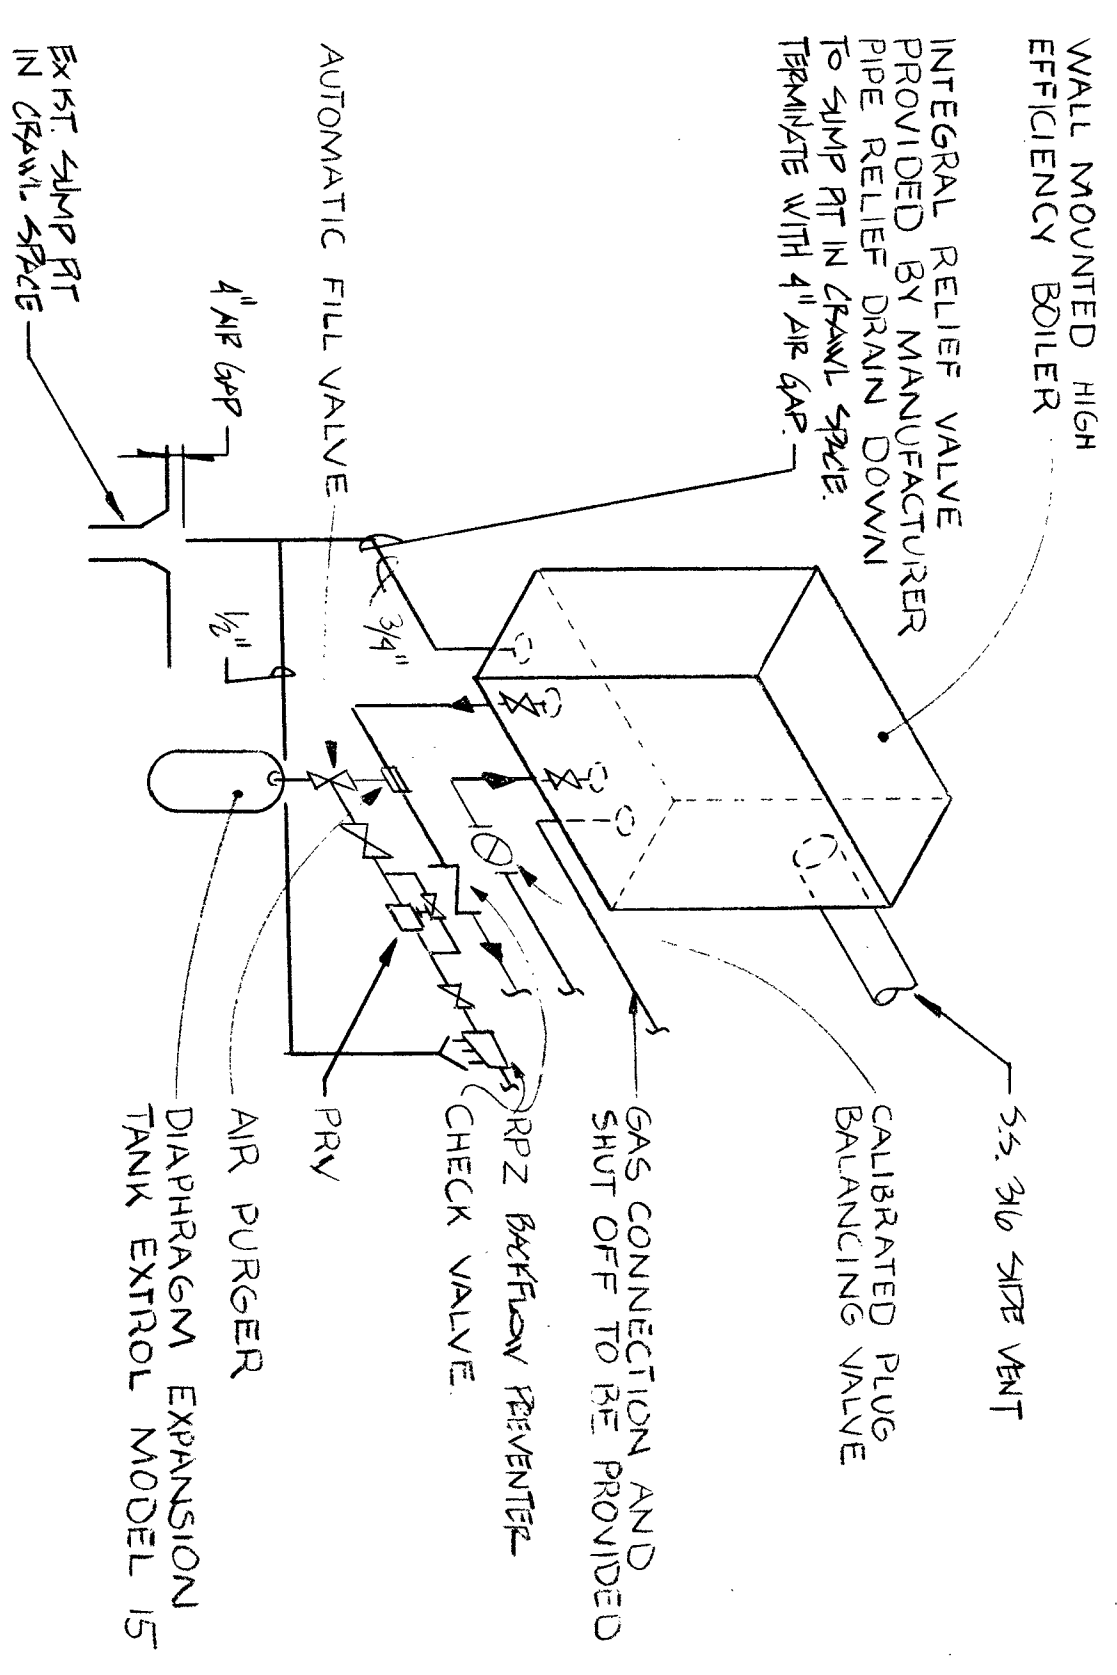

BOILER PIPING SCHEMATIC  
NO SCALE

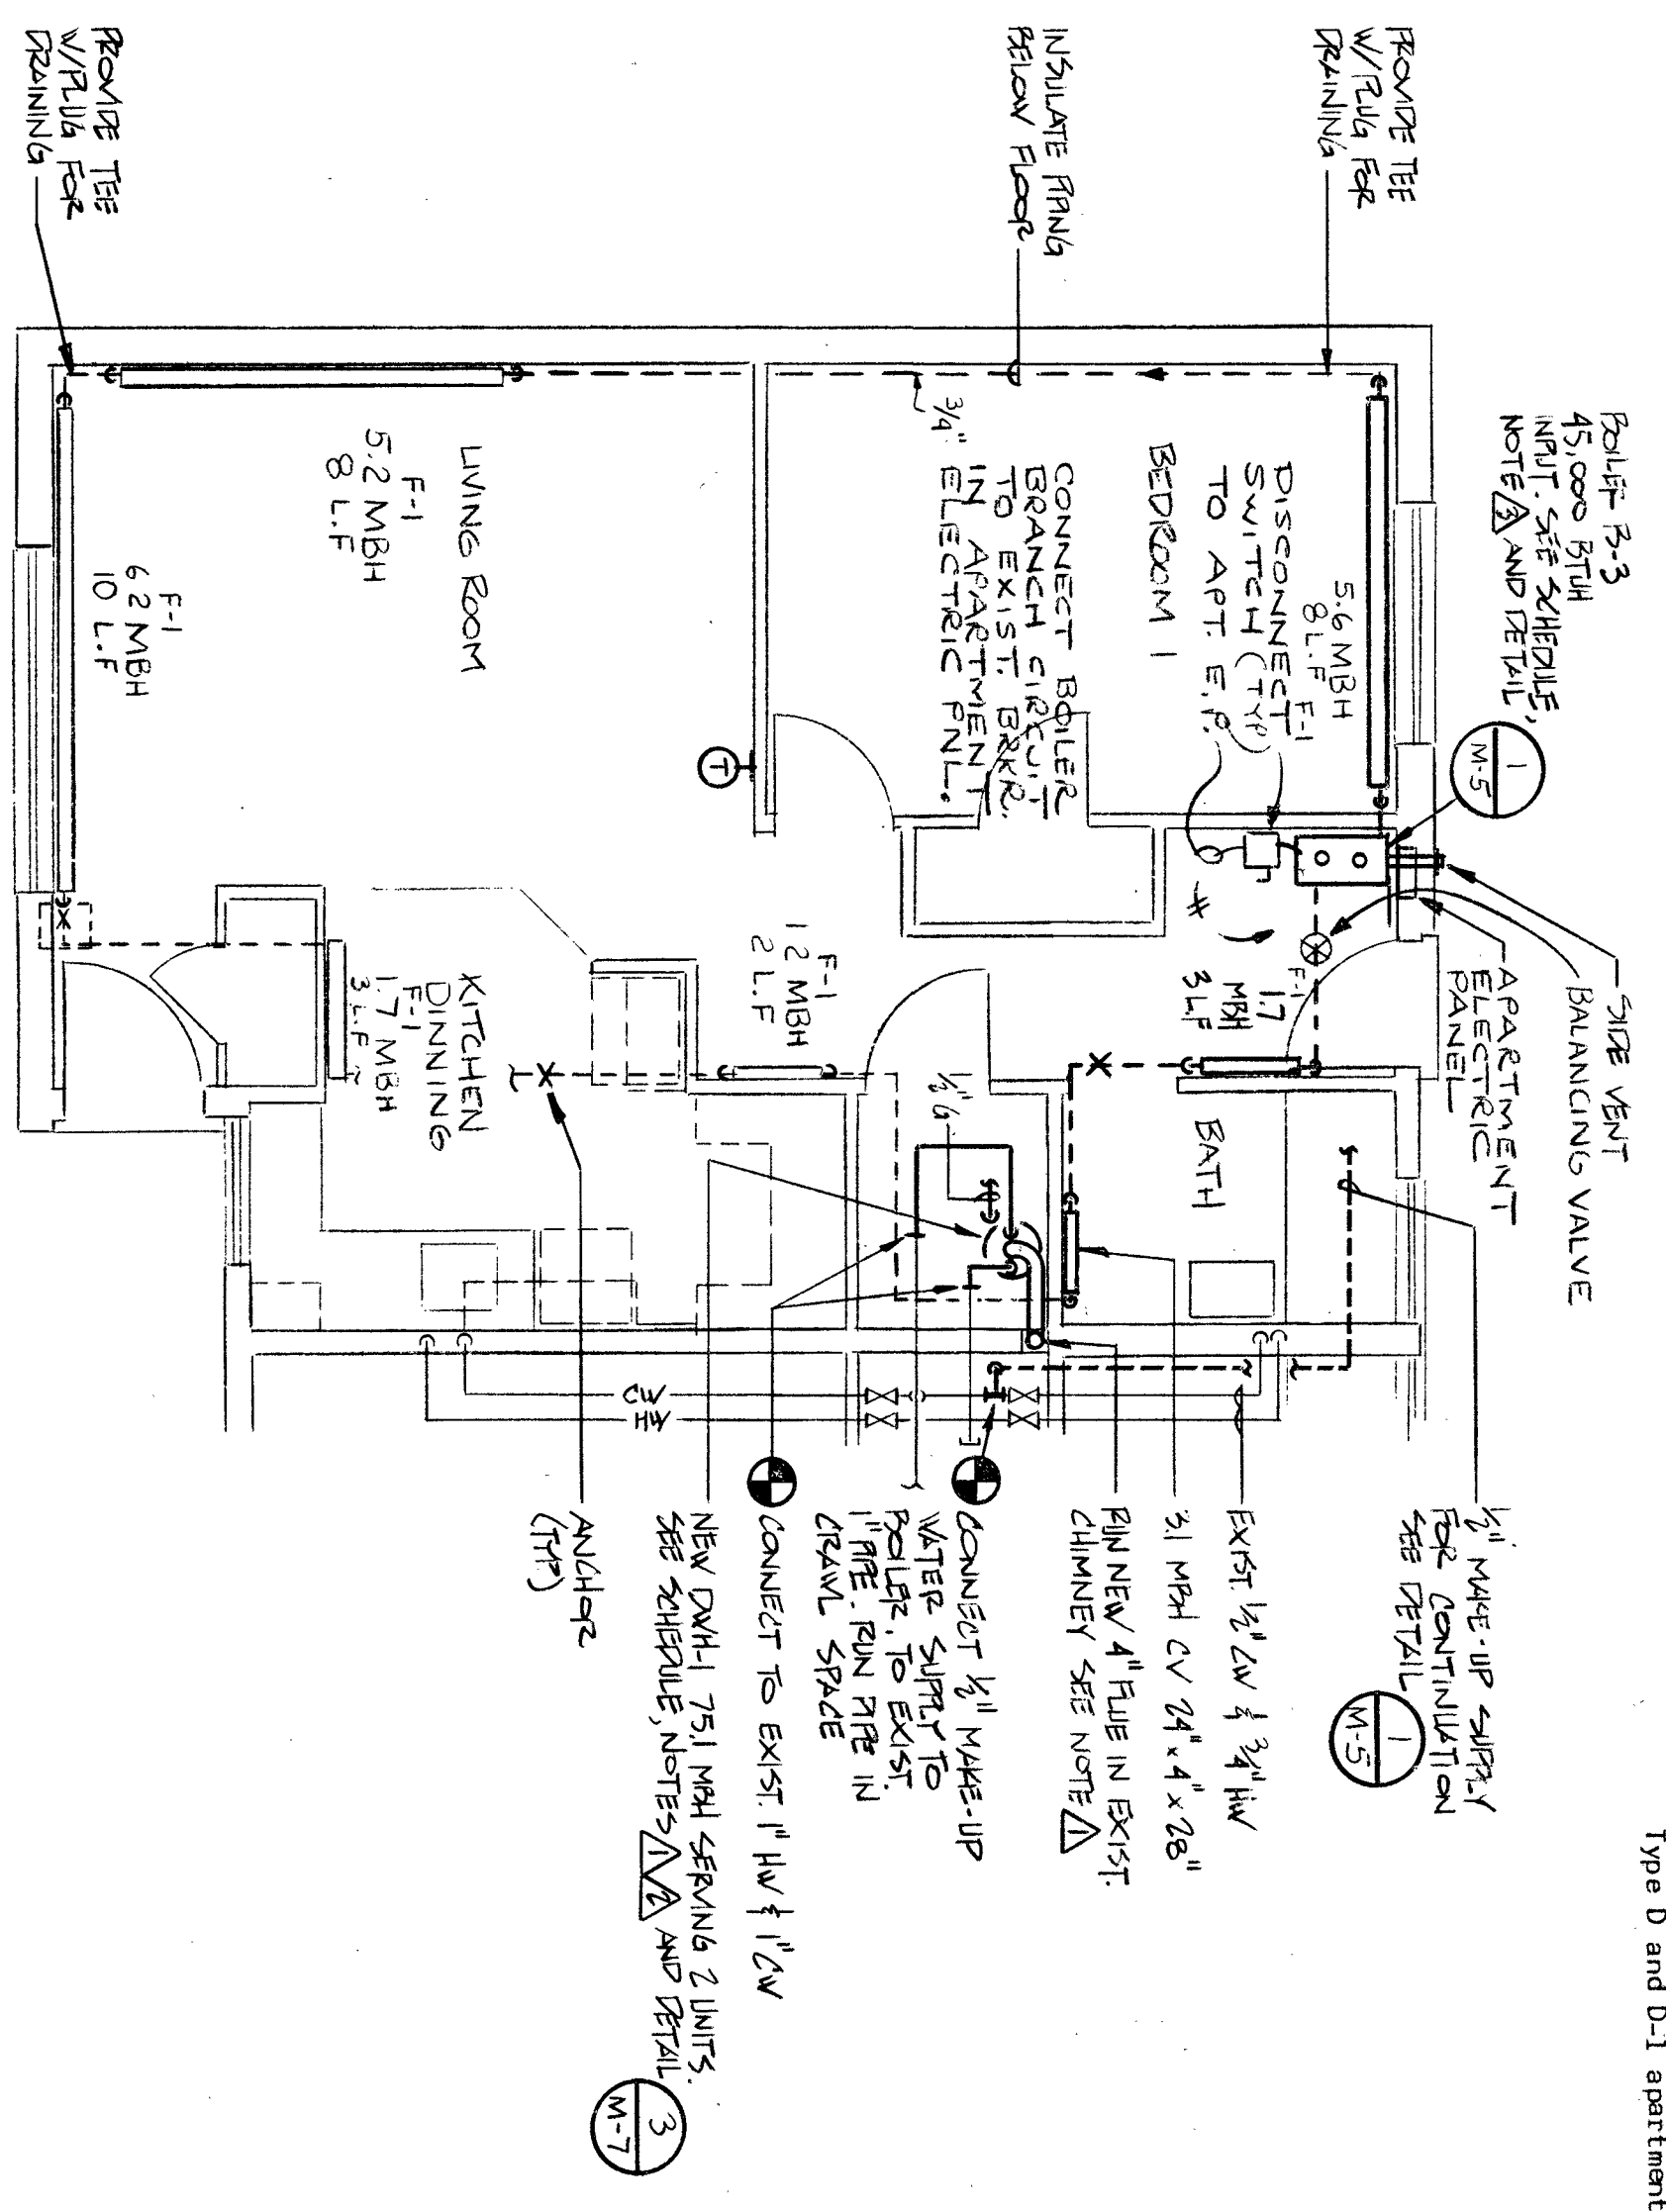

FIRST FLOOR PLAN - ALTERATION  
APT. TYPE D & D-1  
1 BEDROOM UNIT  
SCALE: 1/4"=1'-0"

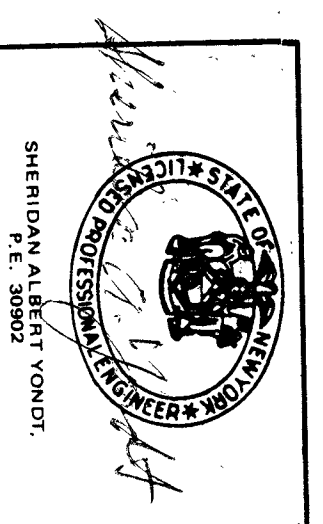

ARCHITECTS  
STIEGLITZ STIEGLITZ TRIES P.C.  
45 ALLEN STREET  
BUFFALO, N.Y. 14202 17161 881-6338

MECHANICAL CONSULTANT  
MANIKITALA ASSOCIATES  
2828 SHERIDAN DRIVE P.O. BOX 178  
BUFFALO, N.Y. 14217 17161 833-7194

DATE REVISIONS

COMPREHENSIVE IMPROVEMENT ASSISTANCE PROGRAM  
NIAGARA FALLS HOUSING AUTHORITY  
744 TENTH STREET  
NIAGARA FALLS, N.Y. 14301

PROJECT  
MECHANICAL ALTERATIONS  
AT  
VARIOUS SITES  
FOR  
N. F. H. A.

TITLE  
JORDAN GARDENS  
HEATING REHABILITATIONS  
FLOOR PLANS & DETAILS

DATE 2/6/90  
SCALE AS NOTED  
PROJECT NO. 87122

DRAWING  
M-5