

EXTERIOR ELEVATION FINISH SCHEDULE:


BUILDING NUMBER	BUILDING TYPE	F-1	F-2	F-3	F-4	F-5	F-6	REMARKS
1	B	
2	B	
3	B	
4	B	
5	B	
6	B	
7	B	
8	B	
9	B	
10	B	
11	B	
12	B	
13	B	
14	B	
15	B	
16	B	
17	B	
18	B	
19	B	
20	B	
21	B	
22	B	
23	B	
24	B	

GENERAL NOTES:

- G-1 REMOVE ALL EXISTING FINISHES FROM EXTERIOR SURFACES. FILL WITH SEMENTAL FILL.
- G-2 FILL ALL MISSING AND/ OR HOLES IN EXISTING EXTERIOR SURFACES WITH SEMENTAL FILL.
- G-3 REMOVE ALL EXISTING EXTERIOR SURFACES. FILL WITH SEMENTAL FILL.
- G-4 FILL ALL MISSING AND/ OR HOLES IN EXISTING EXTERIOR SURFACES WITH SEMENTAL FILL.
- G-5 REMOVE ALL EXISTING EXTERIOR SURFACES. FILL WITH SEMENTAL FILL.
EXTERIOR ELEVATION FINISH NOTES:

- F-1 REMOVE EXISTING MISSING OR DAMAGED EXTERIOR FINISHES WITH NEW EXTERIOR FINISH.
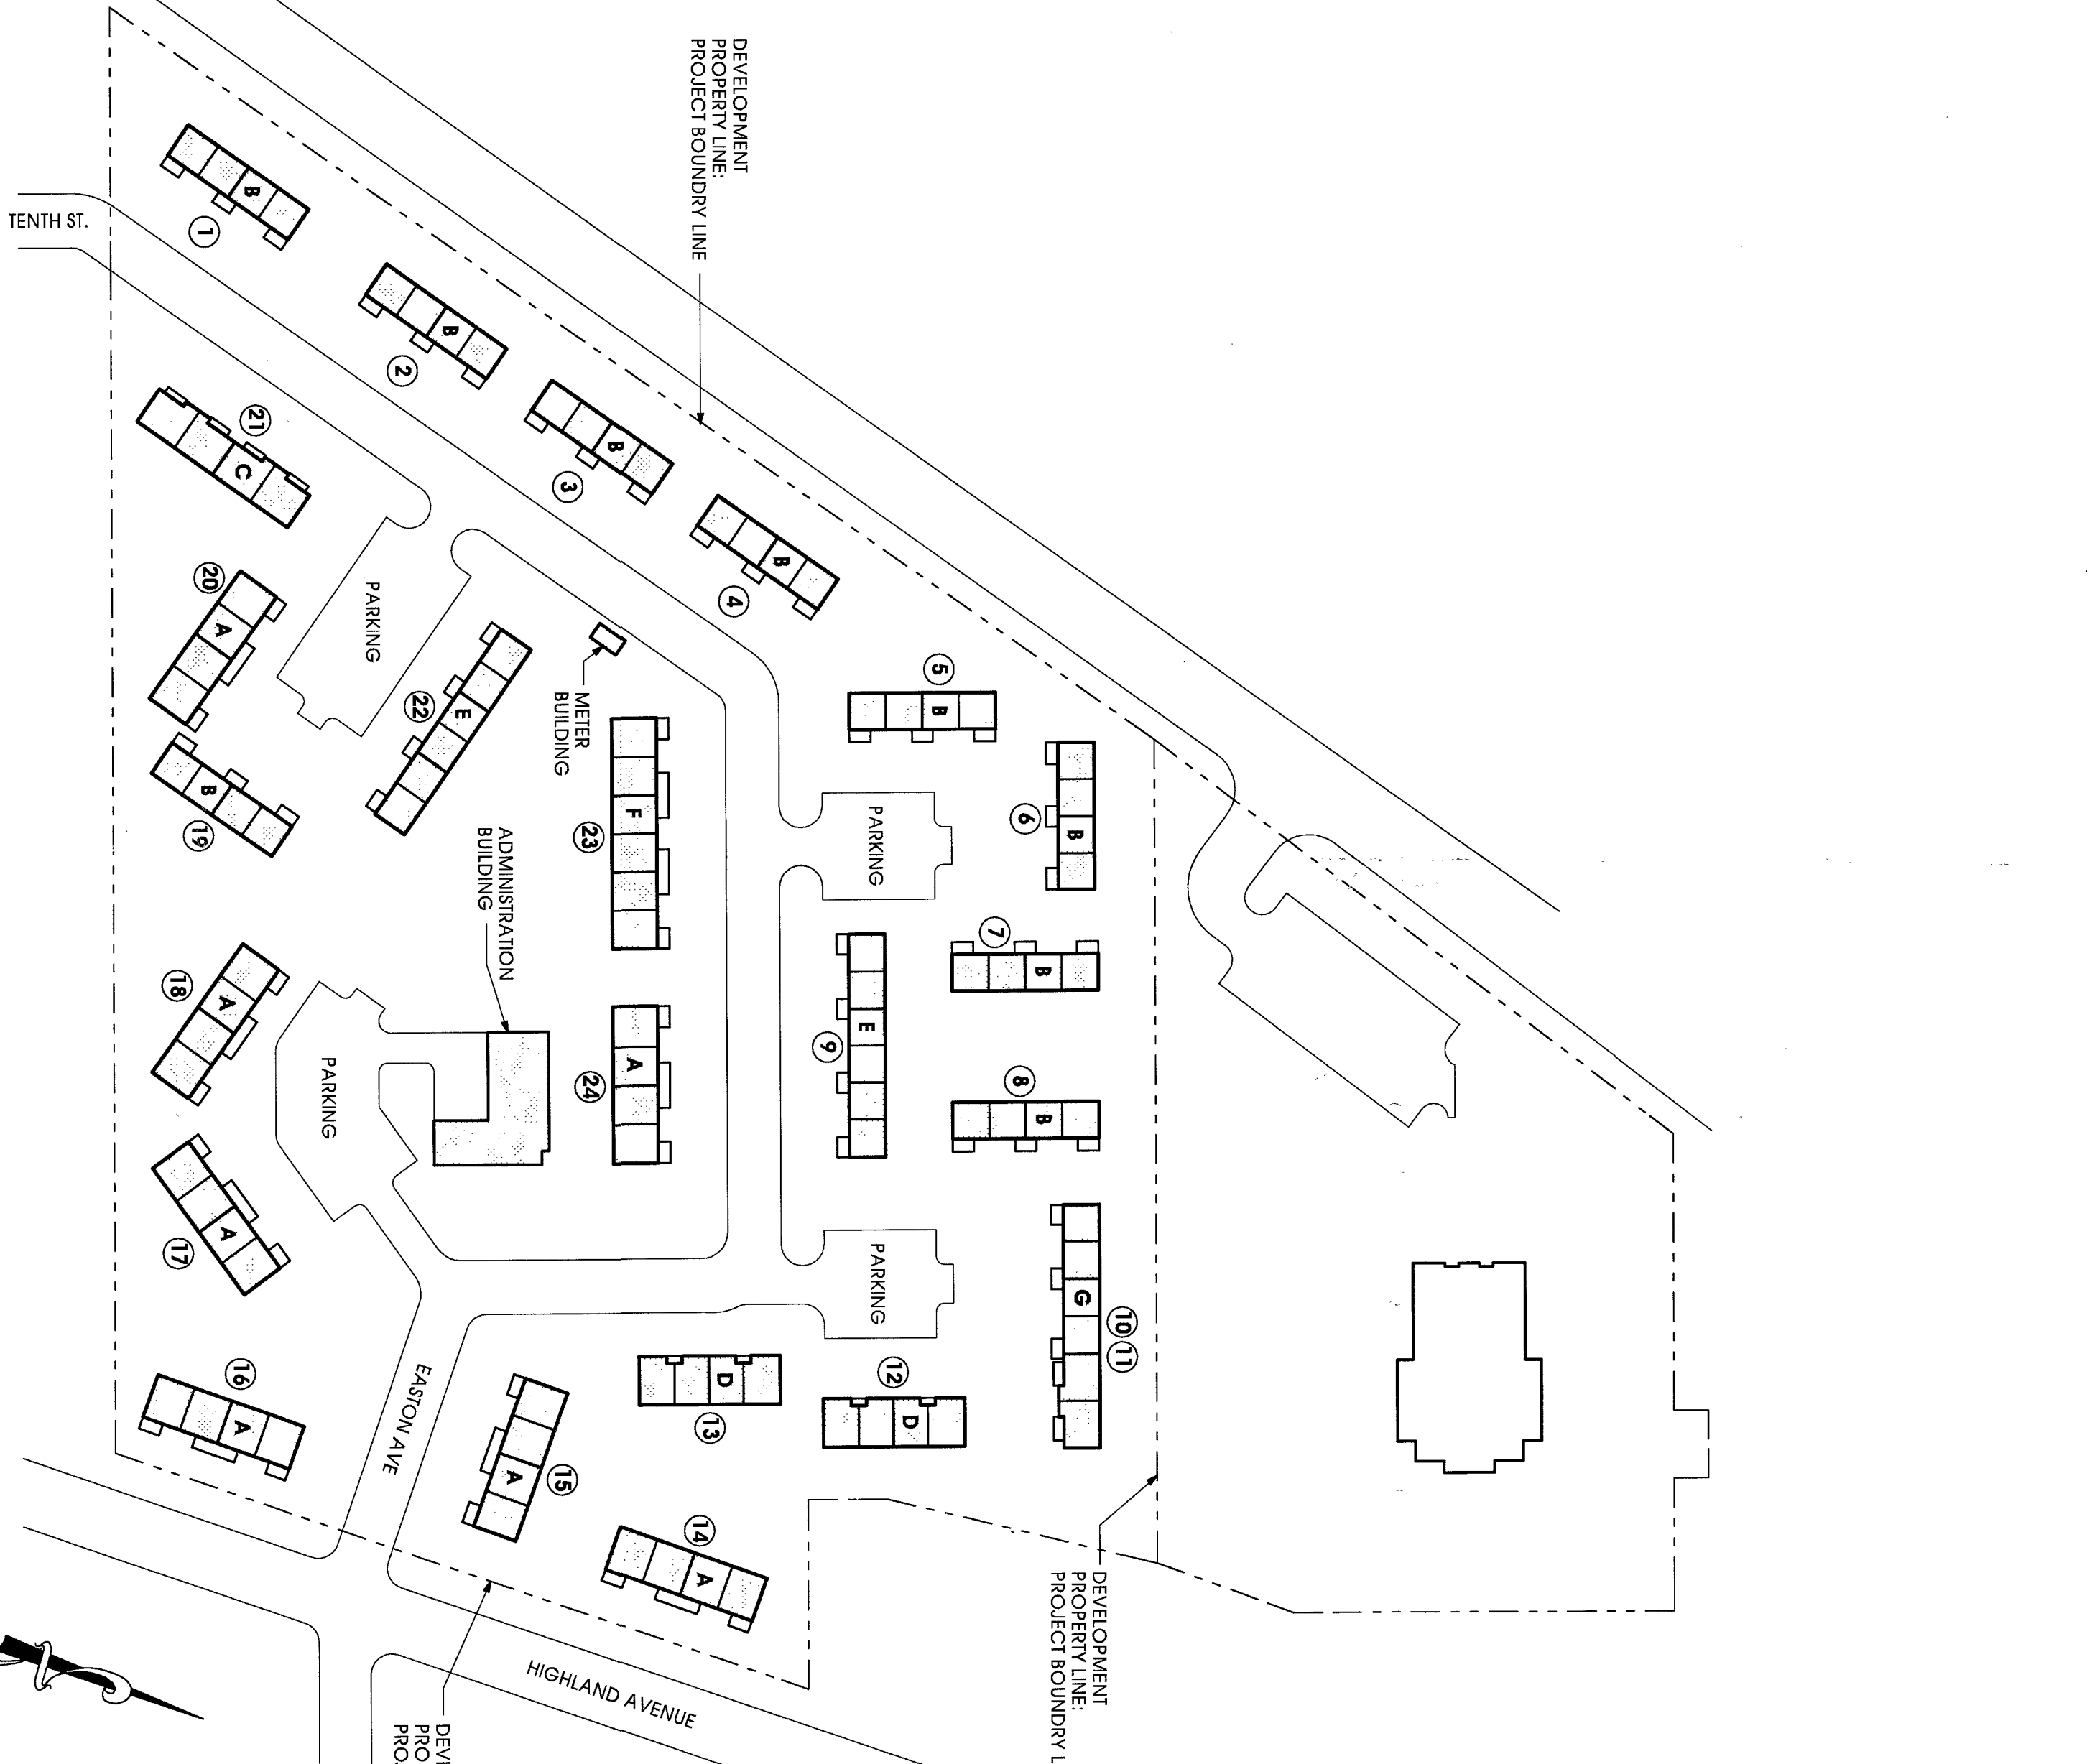

EXTERIOR ELEVATIONS & SITE PLAN

DRAWN BY: DJG/cc
 SCALE: AS NOTED
 DATE: 4FEB04
 JOB NUMBER: 567

SHEET NUMBER: **A-2**

ISSUE	DATE	REMARKS
1	04FEB04	ISSUED FOR REVIEW
2	03MARD04	ISSUED FOR REVIEW
3	26MARD04	ISSUED FOR REVIEW
4	31MARD04	ISSUED FOR BID

2003 - 2004 CAPITAL FUND WORK ITEMS

HARRY S. JORDAN GARDENS EXTERIOR RENOVATIONS

2910 HIGHLAND AVENUE, NIAGARA FALLS, N.Y. 14305

NFHA JOB # 04-11-CAP

NIAGARA FALLS HOUSING AUTHORITY

744 TENTH STREET, NIAGARA FALLS, N.Y. 14301

t m architect

Thomas J. MacCalli, P.A.
 638 Westmore
 Buffalo, New York 14202-1515
 Telephone: 716.883.3516
 Facsimile: 716.883.4740
 http://www.tmacarchitect.com

ALL REPORTS, PLANS, SPECIFICATIONS, FIELD DATA & NOTES AND OTHER DOCUMENTS, INCLUDING ALL DOCUMENTS ON ELECTRONIC MEDIA, PREPARED BY T.M. ARCHITECTS, INC. OR BY T.M. ARCHITECTS, INC. ARCHITECT SHALL REMAIN THE PROPERTY OF T.M. ARCHITECTS, INC. ARCHITECT. THE ARCHITECT SHALL BE IN ALL COMMON LAW, STATUTORY, AND OTHER RIGHTS, INCLUDING THE COPYRIGHT THEREON.