




EXTERIOR ENTRY ELEVATIONS

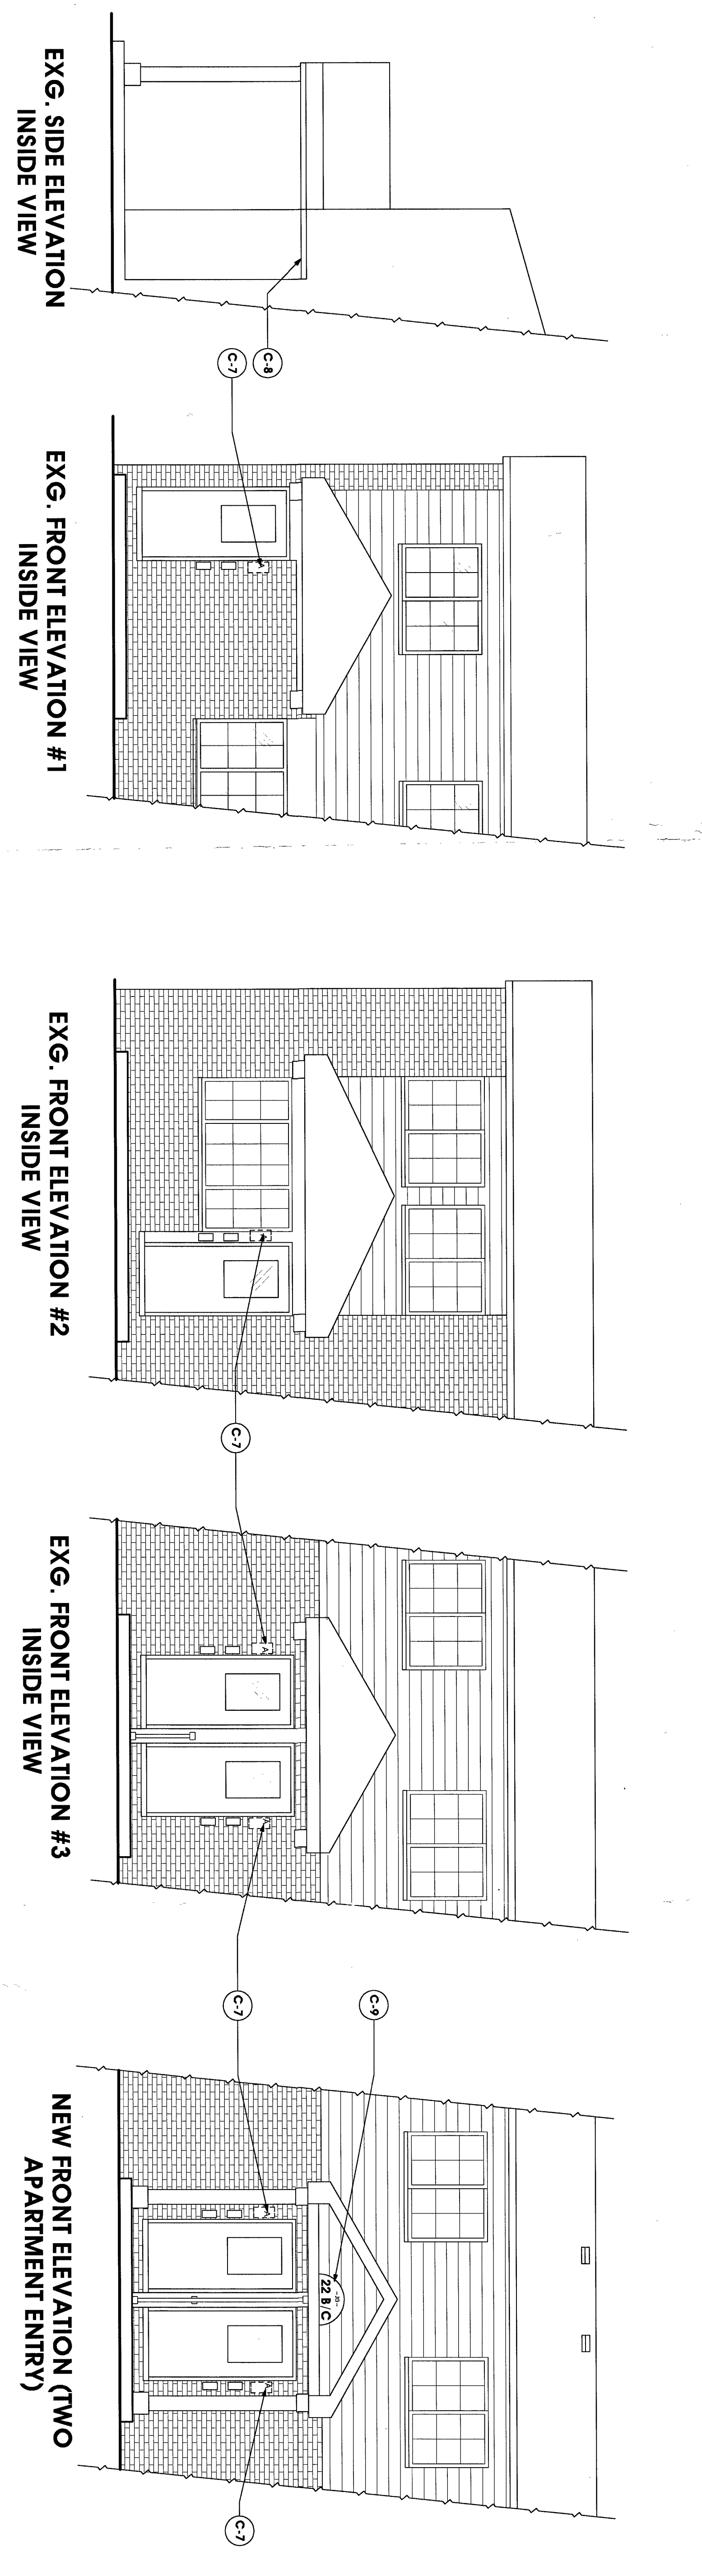



WINDOW SECTION DETAIL

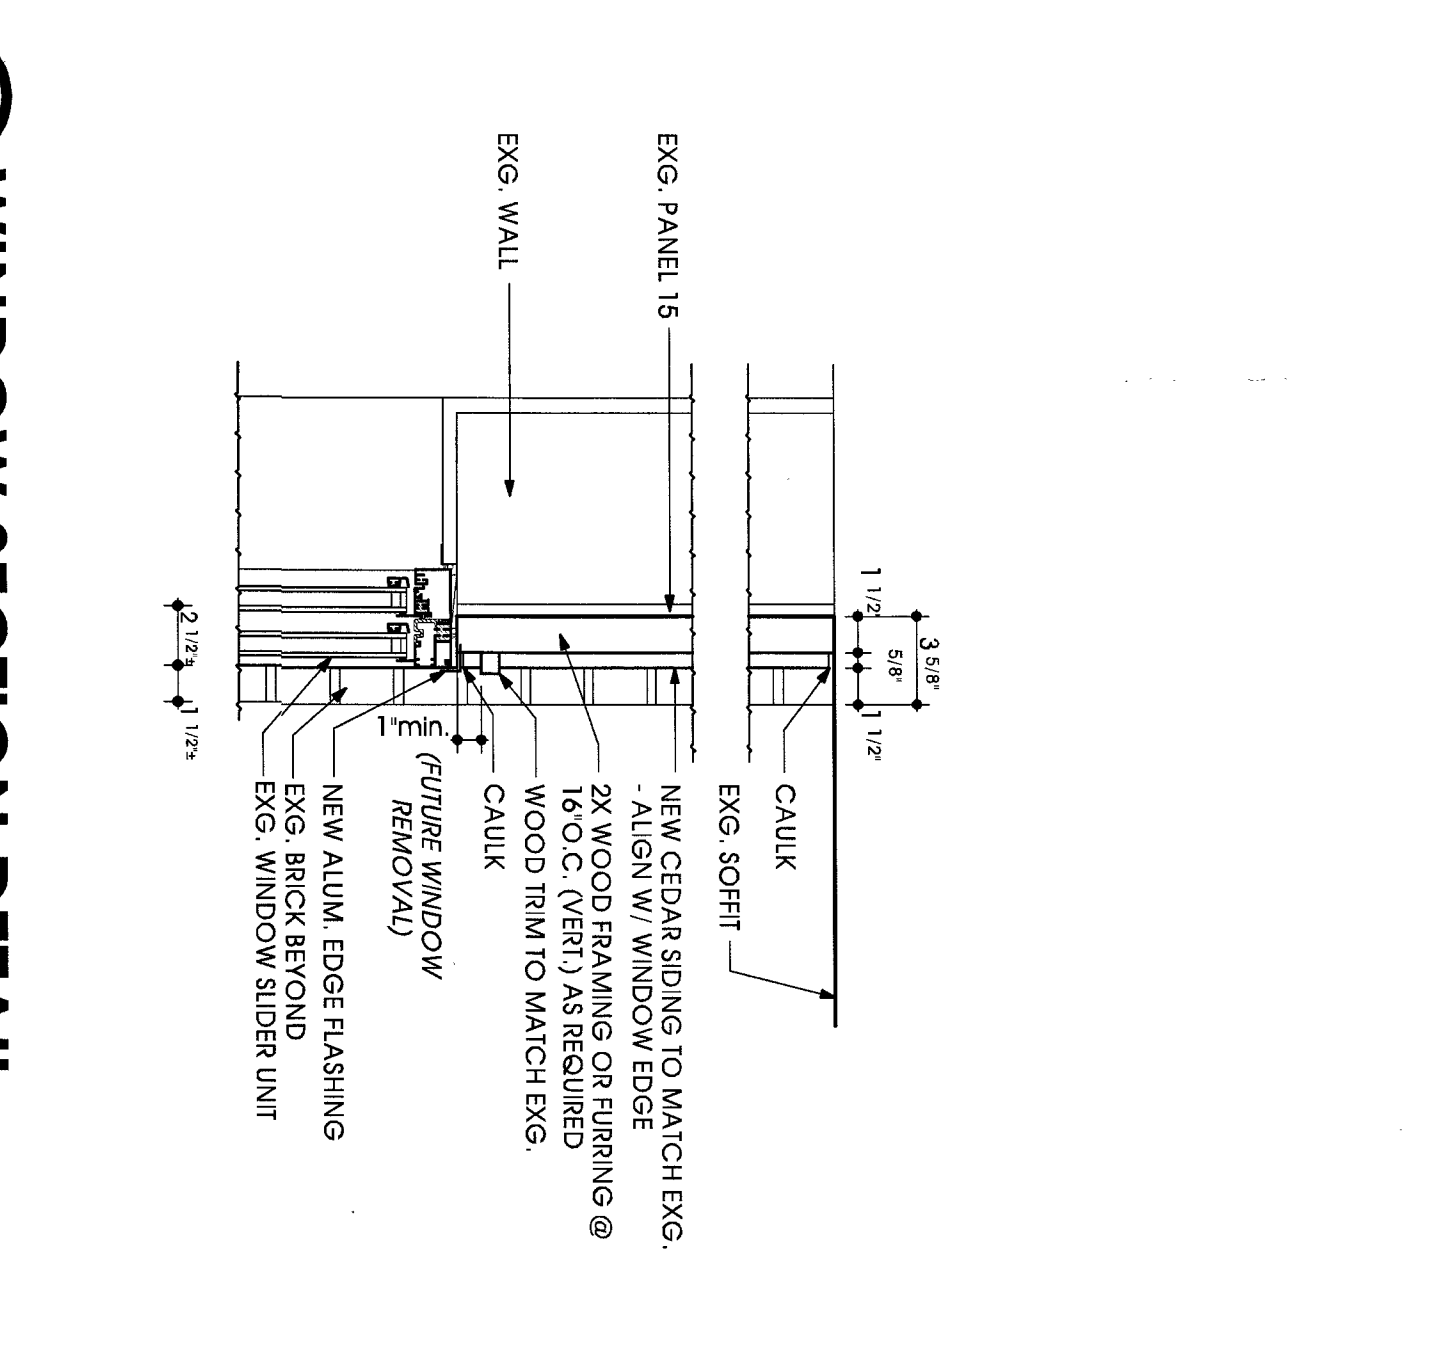


EXTERIOR ENTRY ELEVATIONS

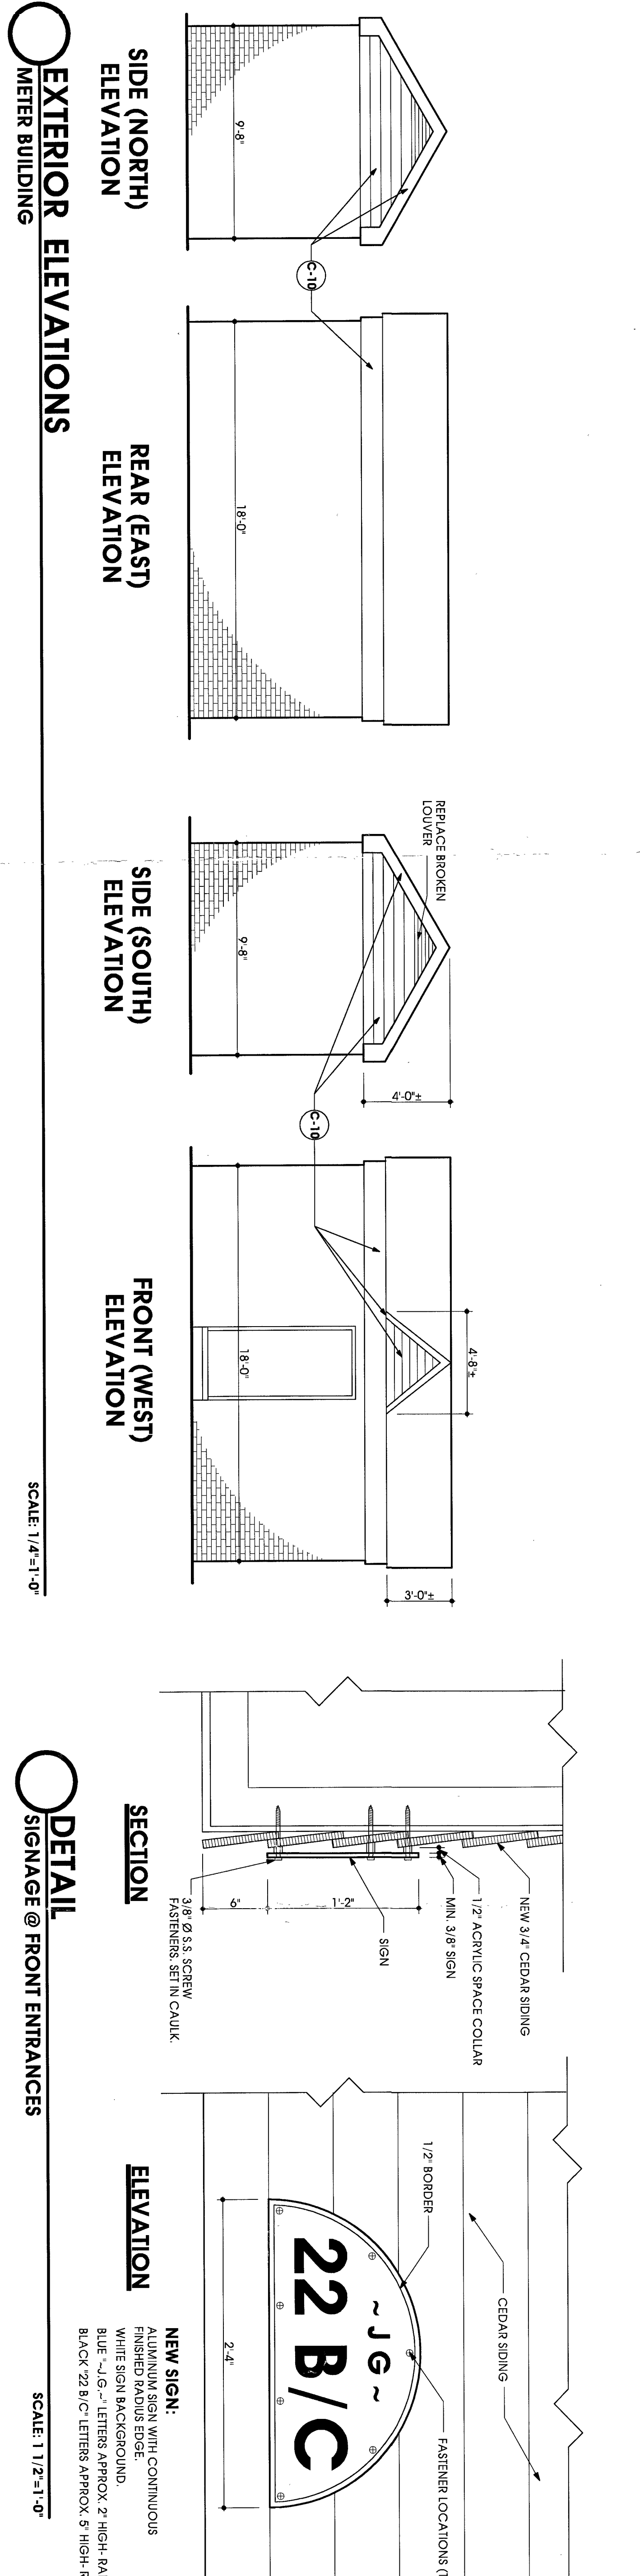

DETAIL SIGNAGE @ FRONT ENTRANCES

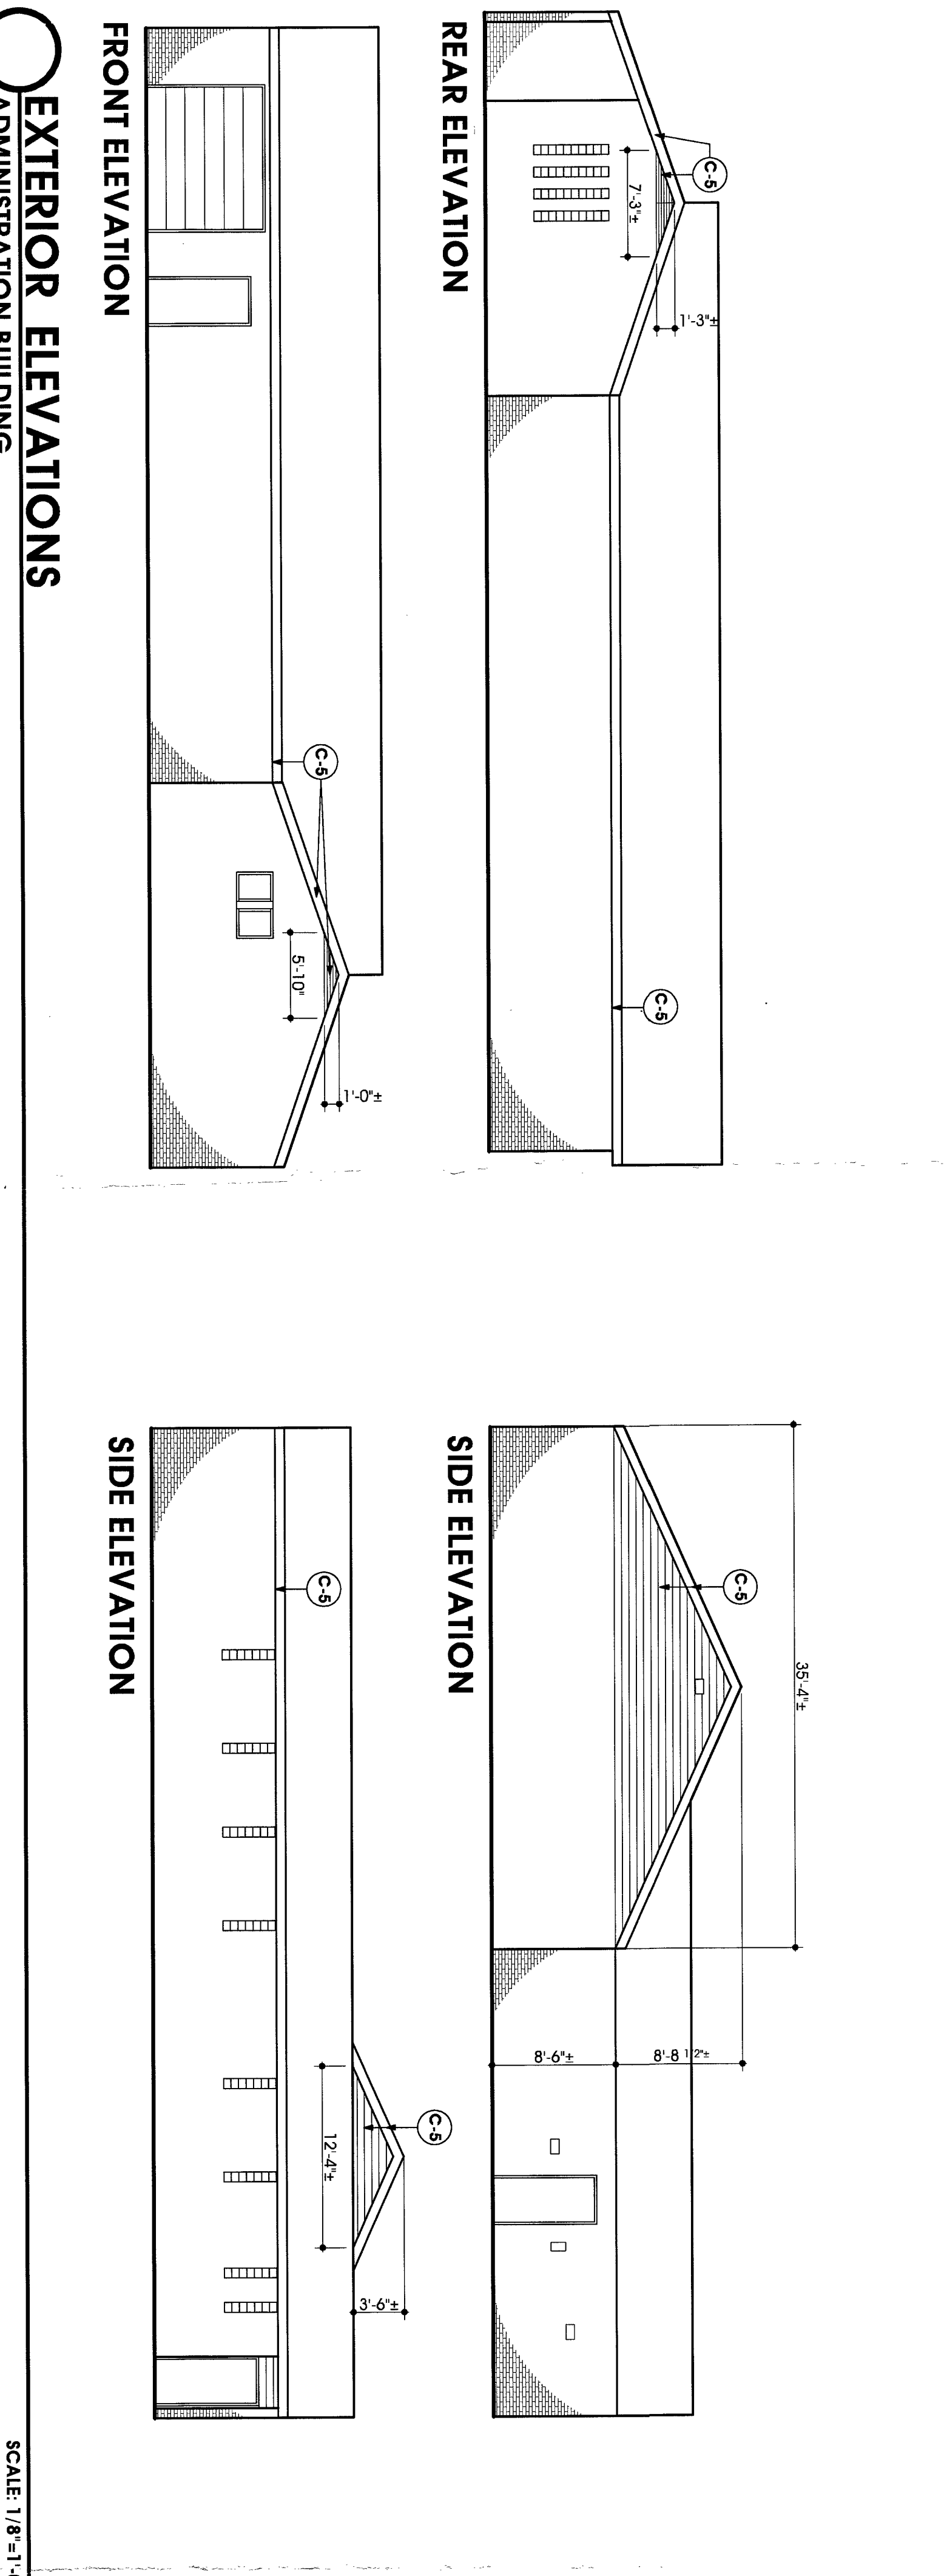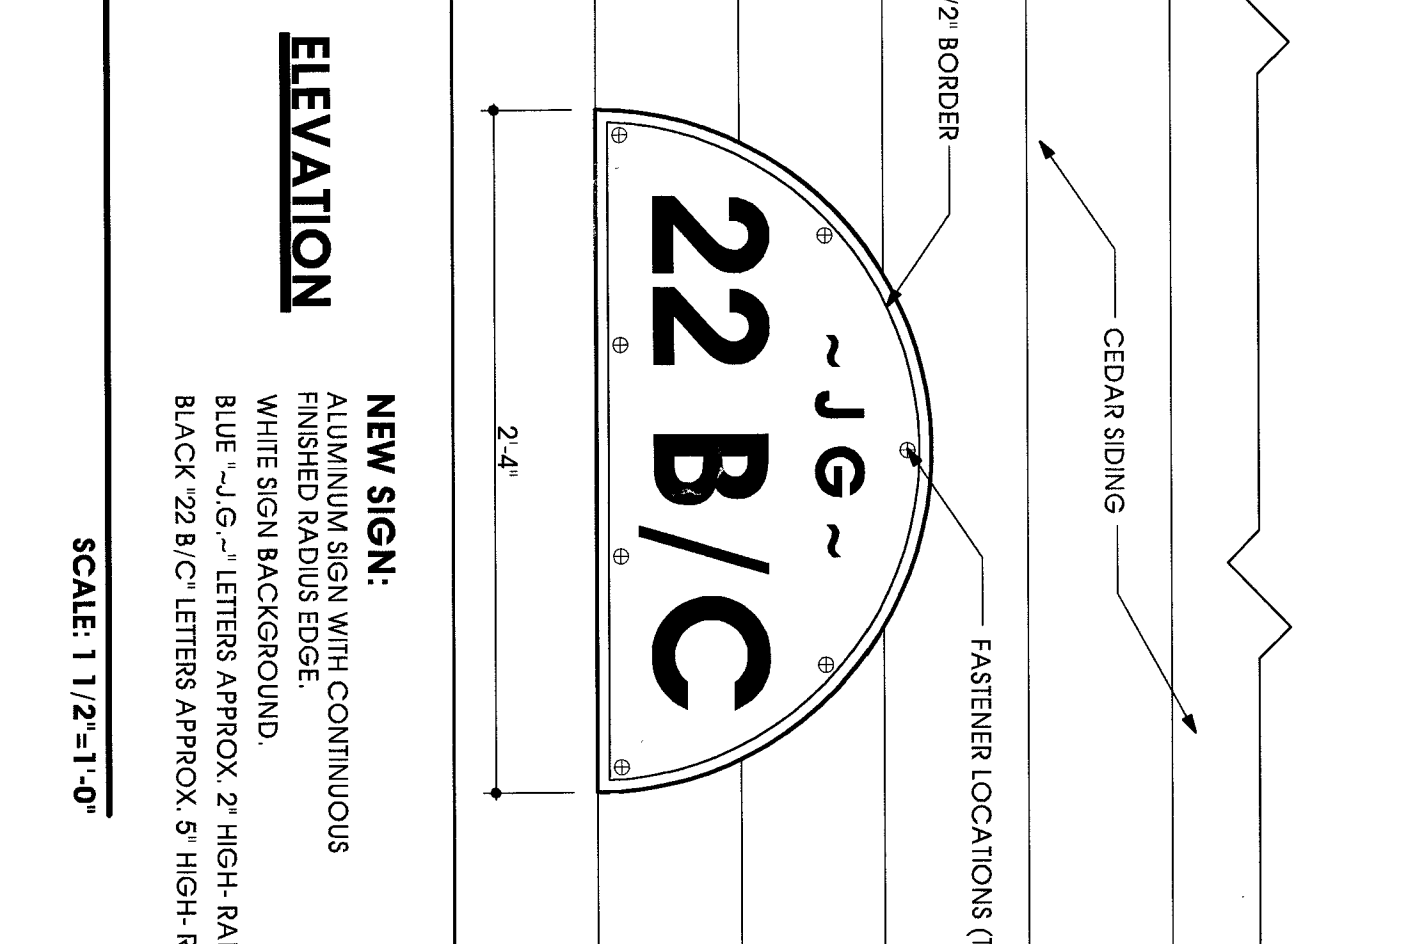

SITE PLAN

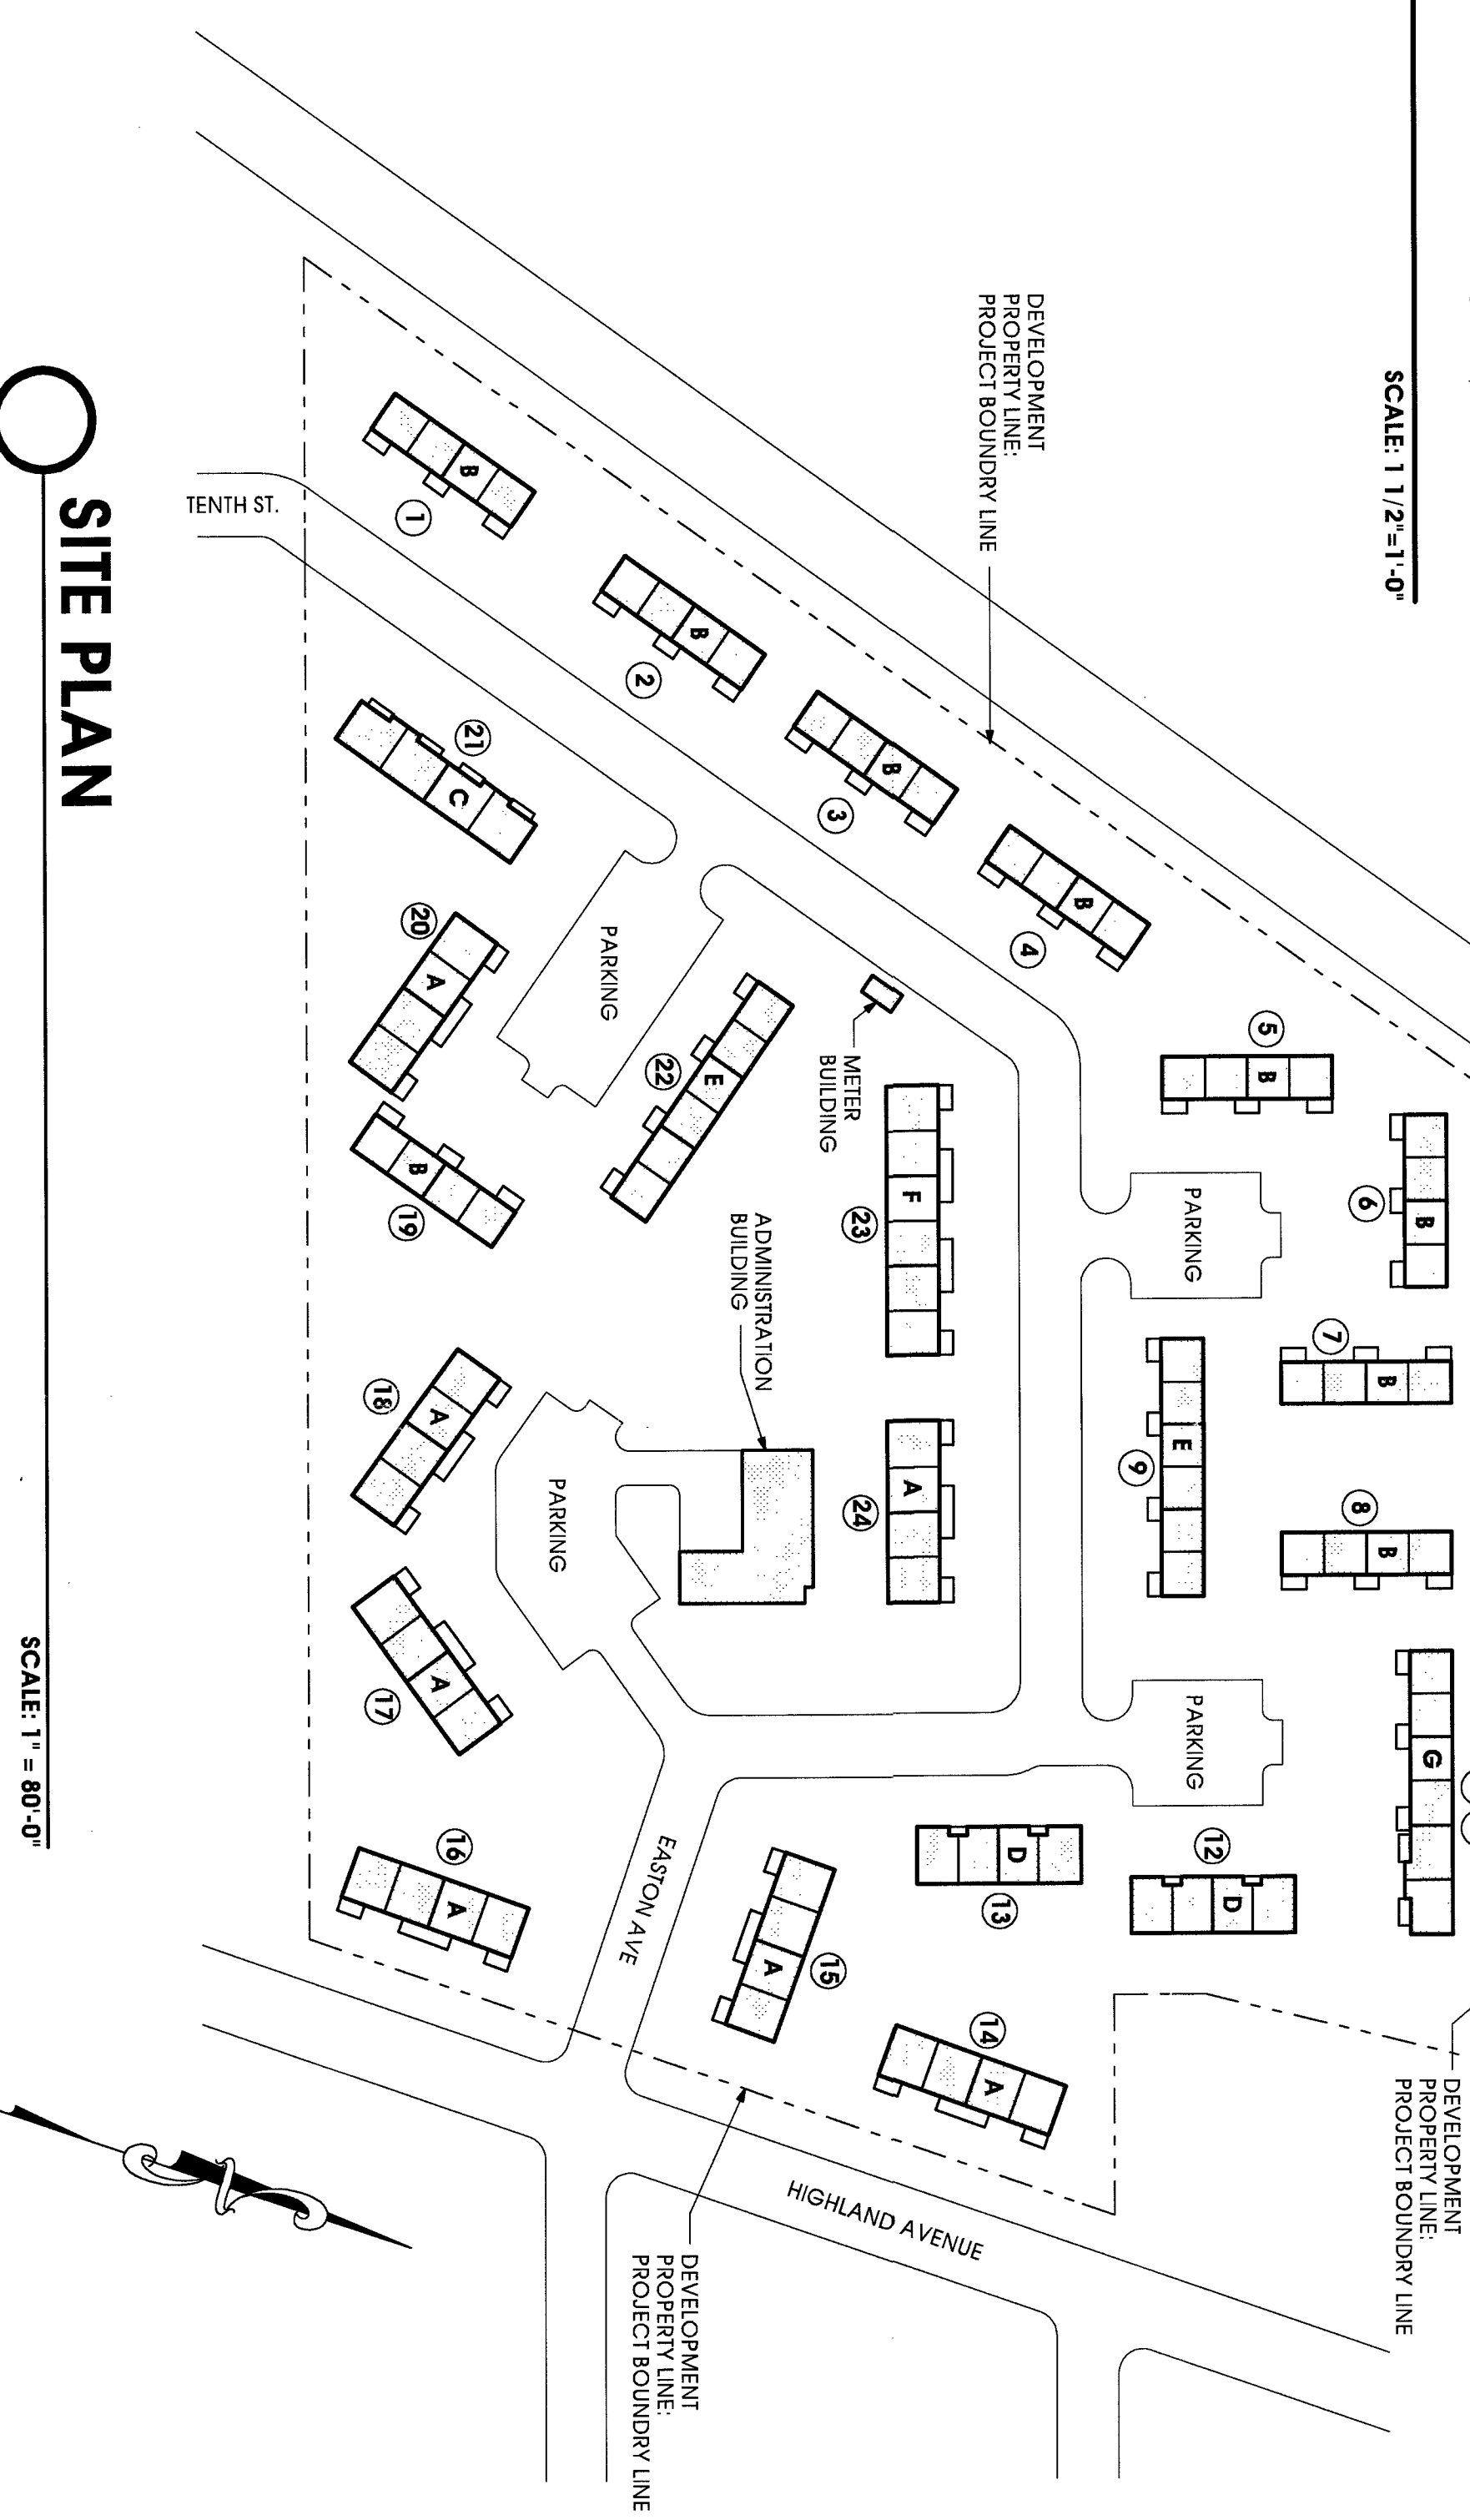

- CONSTRUCTION GENERAL NOTES**
- C-1 CONCRETE COLUMN BASE TO REMAIN, NO FINISHING REQUIRED.
 - C-2 CEDAR WOOD COLUMN ENCLOSURE REMOVE & REPLACE WITH NEW CEDAR WOOD COLUMN ENCLOSURE TO MATCH EXISTING PROVIDE TWO (2) FINISH COATS OF STAIN AS REQUIRED TO PROVIDE FULL BODY FINISH.
 - C-3 CEDAR WOOD FACIA REMOVE & REPLACE WITH NEW CEDAR WOOD FACIA TO MATCH EXISTING PROVIDE TWO (2) FINISH COATS OF STAIN AS REQUIRED TO PROVIDE FULL BODY FINISH.
 - C-4 EXISTING REMOVE EXISTING SEMI-CIRCULAR FACIA PANEL & REPLACE WITH NEW FACIA PANEL PROVIDE TWO (2) FINISH COATS OF STAIN AS REQUIRED TO PROVIDE FULL BODY FINISH.
 - C-5 WOOD FACIA BOARD ENDS, RESTING TO REMAIN, PROVIDE TWO (2) FINISH COATS OF STAIN AS REQUIRED TO PROVIDE FULL BODY FINISH.
 - C-6 TRAILED WOOD FRAMING WITH NEW CEDAR SINGLES ENCLOSURE WITH TWO (2) FINISH COATS OF STAIN AS REQUIRED TO PROVIDE FULL BODY FINISH. SEE WINDOW DETAIL ON THIS SHEET.
 - C-7 REMOVE EXISTING PANELS 2x4 LETTER SIGN AND PROVIDE SIGN ON THE SIDE OF THE BUILDING AS REQUIRED. PROVIDE TWO COATS OF FINISH STAIN AS REQUIRED TO PROVIDE A FULL BODY FINISH.
 - C-8 ALL FRONT EXTERIOR FINISHES AT ALL (2) BUILDINGS ARE TO BE RENOVATED. SEE EXEMPT REQUIRED TO PROVIDE A FULL BODY FINISH.
 - C-9 ALL FRONT EXTERIOR FINISHES ON OTHER BUILDINGS WITH NEW TO MATCH EXISTING PROVIDE TWO (2) FINISH COATS OF STAIN AS REQUIRED TO PROVIDE A FULL BODY FINISH.

ISSUE	DATE	REMARKS
1	04FEB04	ISSUED FOR REVIEW
2	03MAR04	ISSUED FOR REVIEW
3	26MAR04	ISSUED FOR REVIEW
4	31MAR04	ISSUED FOR BID

EXTERIOR ELEVATIONS - TYP. ENTRY, ADMIN. & METER BLDG'S. - / & DETAILS

DRAWN BY: DJG/coc SHEET NUMBER: **A-3**

SCALE: AS NOTED

DATE: 4FEB04

JOB NUMBER: 567

2003 -2004 CAPITAL FUND WORK ITEMS
HARRY S. JORDAN GARDENS EXTERIOR RENOVATIONS
 2910 HIGHLAND AVENUE, NIAGARA FALLS, N.Y. 14305
NFHA JOB # 04-11-CAP
 NIAGARA FALLS HOUSING AUTHORITY
 744 TENTH STREET, NIAGARA FALLS, N.Y. 14301

Thomas J. Mosconi, P.E.
 618 BRONXWOOD
 BUFFALO, NEW YORK 14202-1515
 TELEPHONE: 716-853-3516
 FACSIMILE: 716-853-6740
 HTTP://WWW.TMARCHITECT.COM

ALL REPORTS, PLANS, SPECIFICATIONS, FIELD DATA & NOTES AND OTHER DOCUMENTS, INCLUDING ALL DOCUMENTS ON ELECTRONIC MEDIA, PREPARED BY TM ARCHITECT, AS INSTRUMENTS OF SERVICE SHALL REMAIN THE PROPERTY OF TM ARCHITECT. TM ARCHITECT SHALL RETAIN ALL COMMON LAW, STATUTORY, AND OTHER RIGHTS, INCLUDING THE COPYRIGHT THEREON.