


REMOVE EXIST ASPHALT ROOFING (2 LAYERS) DOWN TO EXIST PTMP DECK FOR INSTALLATION OF NEW ASPHALT ROOF (TYP @ ALL ROOF)

REMOVE EXIST ASPHALT ROOFING (2 LAYERS) DOWN TO EXIST PTMP DECK FOR INSTALLATION OF NEW ASPHALT ROOF (TYP @ ALL ROOF)

REMOVE EXIST ASPHALT ROOFING (2 LAYERS) DOWN TO EXIST PTMP DECK FOR INSTALLATION OF NEW ASPHALT ROOF (TYP @ ALL ROOF)

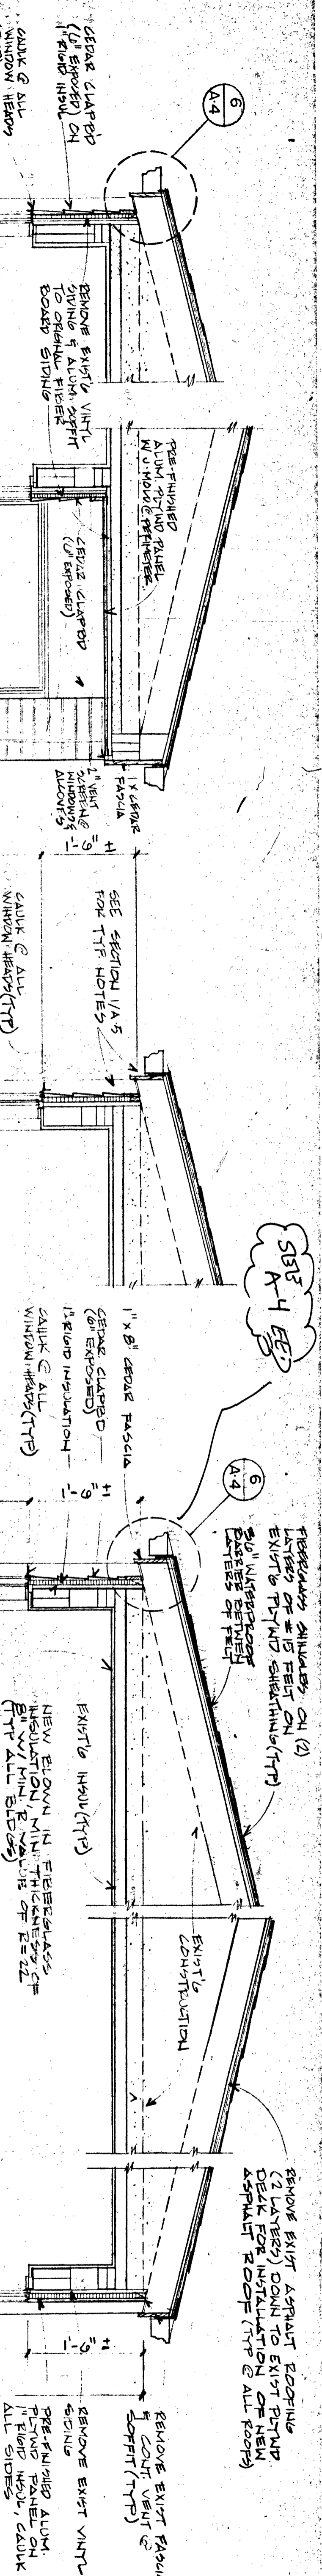

3 WALL SECTIONS
D UNIT
3/4" = 1'-0"

4 WALL SECTION
MAINTENANCE BLDG
3/4" = 1'-0"

2 WALL SECTION
A UNIT
3/4" = 1'-0"

1 WALL SECTION
B B C UNIT
3/4" = 1'-0"

Record Document
A. M. ...
date 8/14/08 - 5/1/09

	date	scale	set	
	10-24-08	3/4" = 1'-0"	071233	
Revisions 0710 - SET	Job title WALL SECTIONS EXTERIOR REHABILITATION			Architects: Shegitz Shegitz Triss P.C. 45 Allen Street Buffalo, NY 716-891-6338
HARRY S. JORDAN GARDENS - NY 11-2 COMPREHENSIVE IMPROVEMENT ASSISTANCE PROGRAM				
NIAGARA FALLS HOUSING AUTHORITY ANTHONY SPALLINO TOWERS			NIAGARA FALLS, NEW YORK 14301	
Mech/Elec. Consultant: Mentkhal Associates P.C. 1807 Elmwood Ave. Buffalo, NY 716-876-0343		Structural Consultant: T. Paul Jensen P.C. 232 Delaware Ave. Buffalo, NY 716-854-3508		