



SECOND FLOOR PLAN

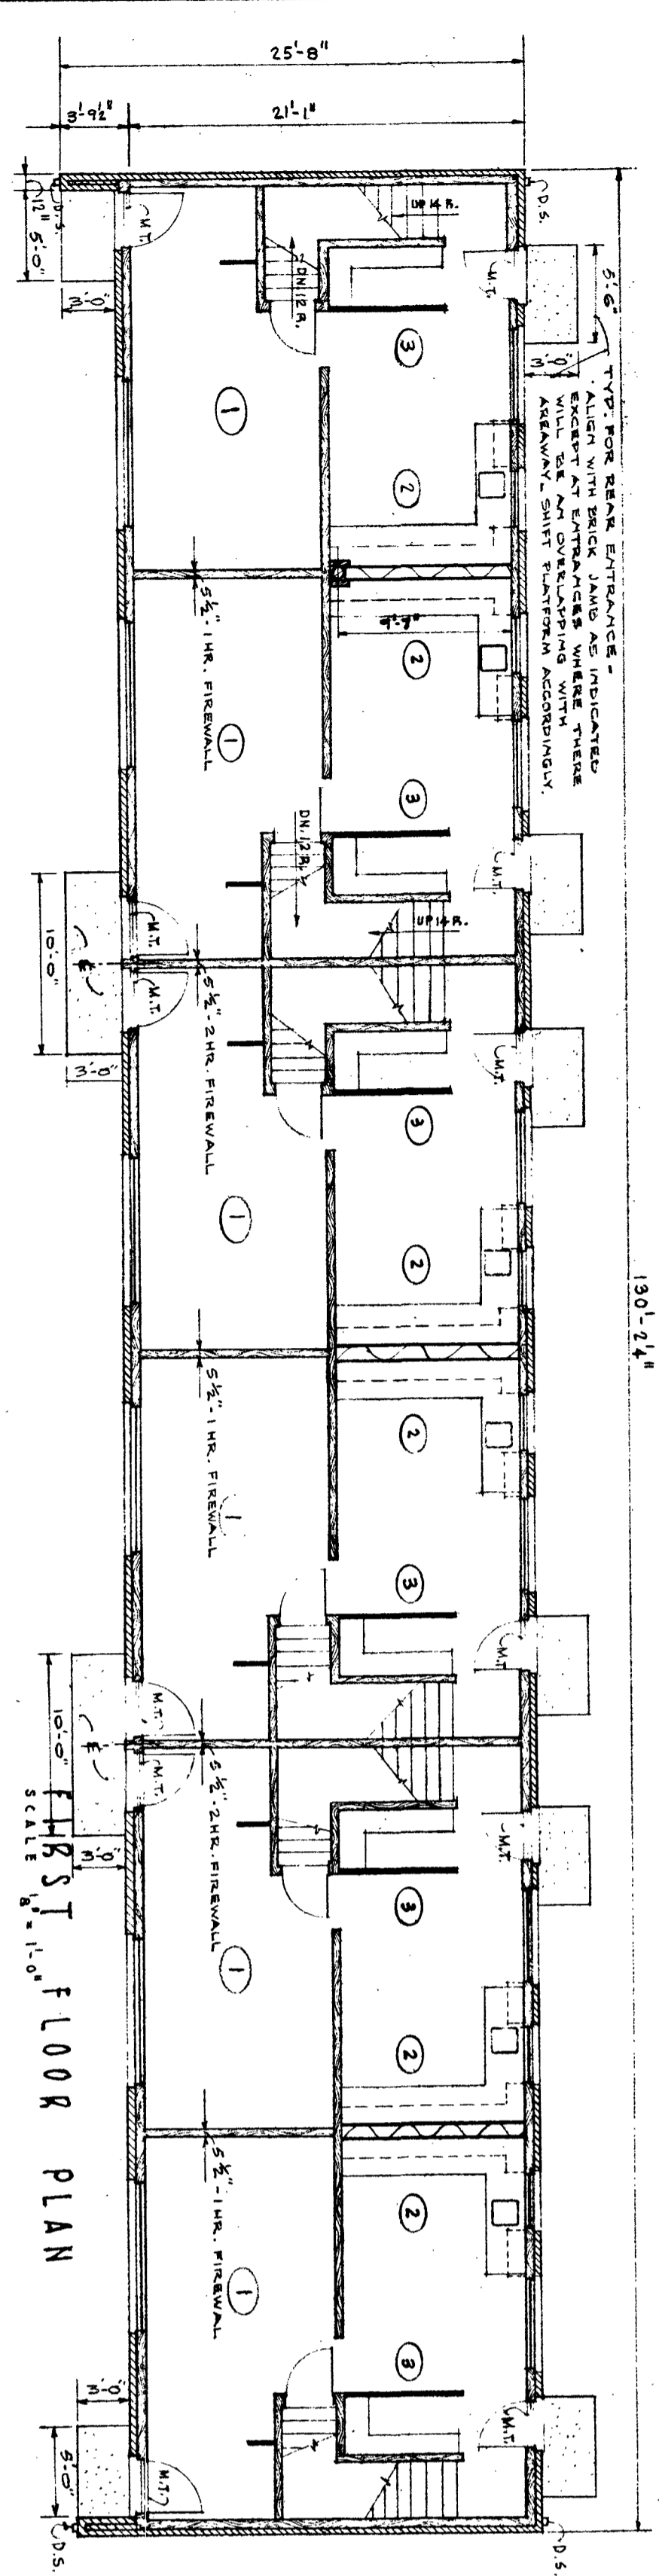


FIRST FLOOR PLAN

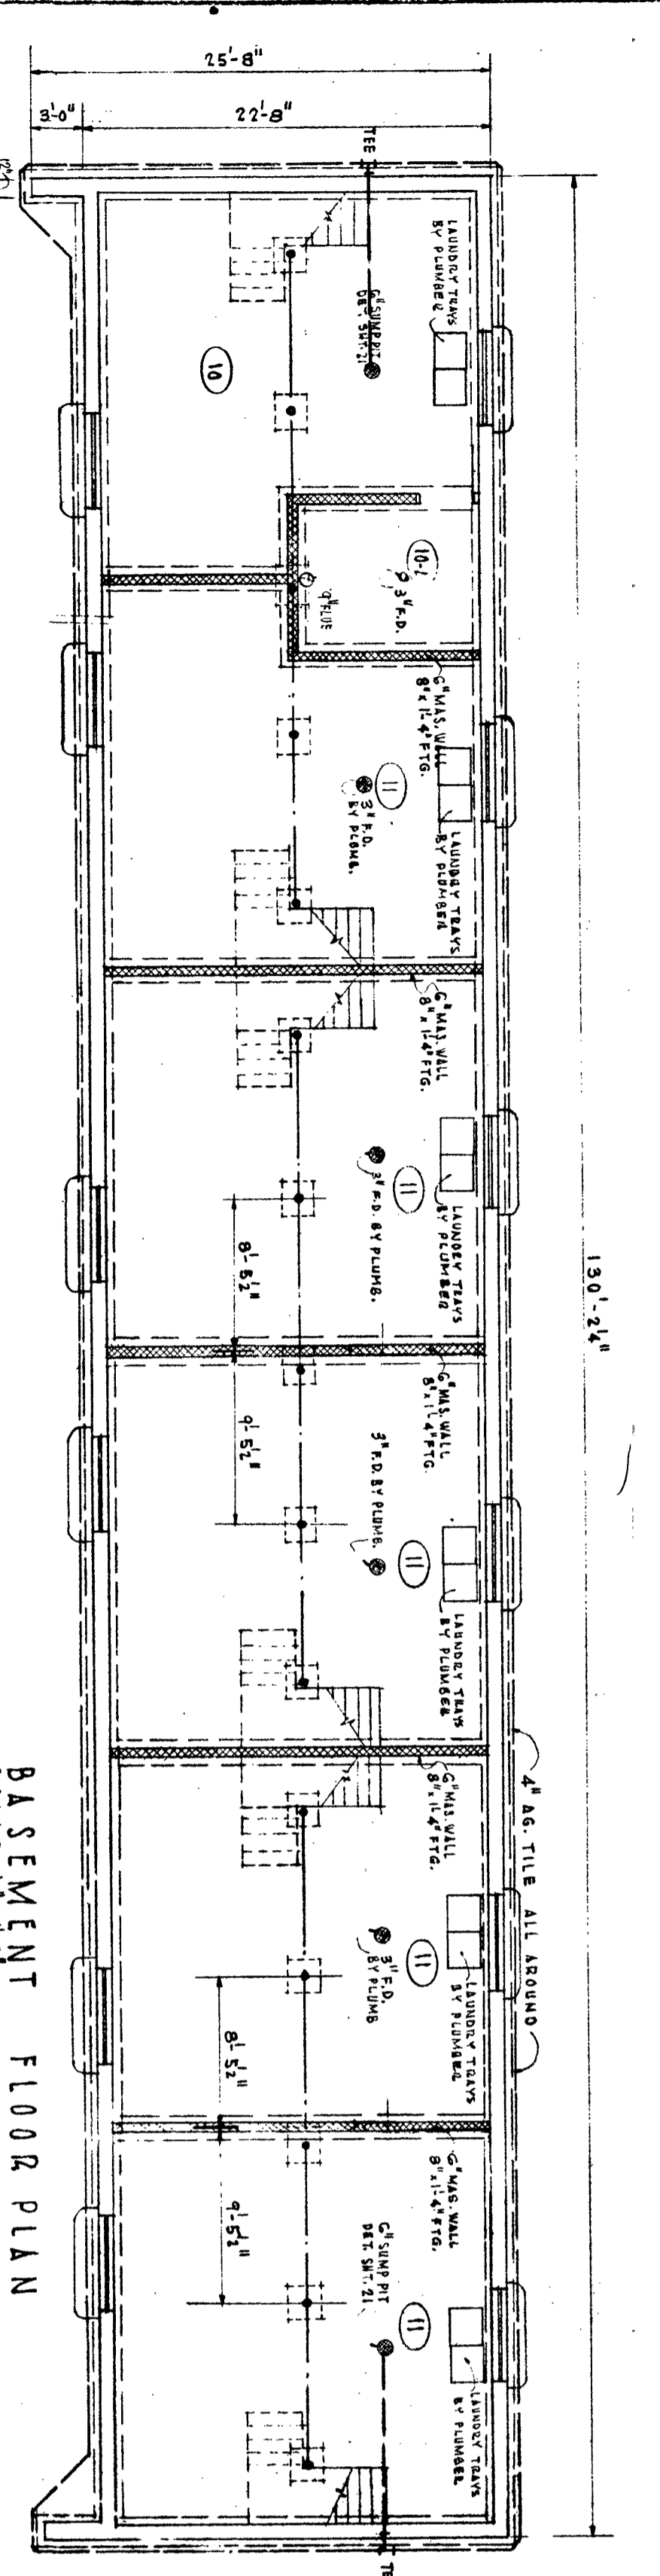


BASEMENT FLOOR PLAN

GENERAL NOTE: ALL NOTATIONS, SYMBOLS, NOTATION DIMENSIONS, SIZE FINISHES, ETC. SHOWN ON PLANS FOR 3 BARRACK UNITS (4 UNIT BUILDING) AT TYPICAL DETAILS & ELEVATIONS @ 1/8" = 1'-0" SCALE SHALL APPLY TO ALL UNITS. BUILDINGS SHOWN ABOVE UNITS ABOVE ARE TO BE CONSTRUCTED AS SHOWN ON PLANS. ALL WORK SHALL BE IN ACCORDANCE WITH THE SPECIFICATIONS AND TYP. CONNECTIONS. METAL PIPE FOR THE WORK IS 3/4" IN DIAMETER AS SPECIFIED.

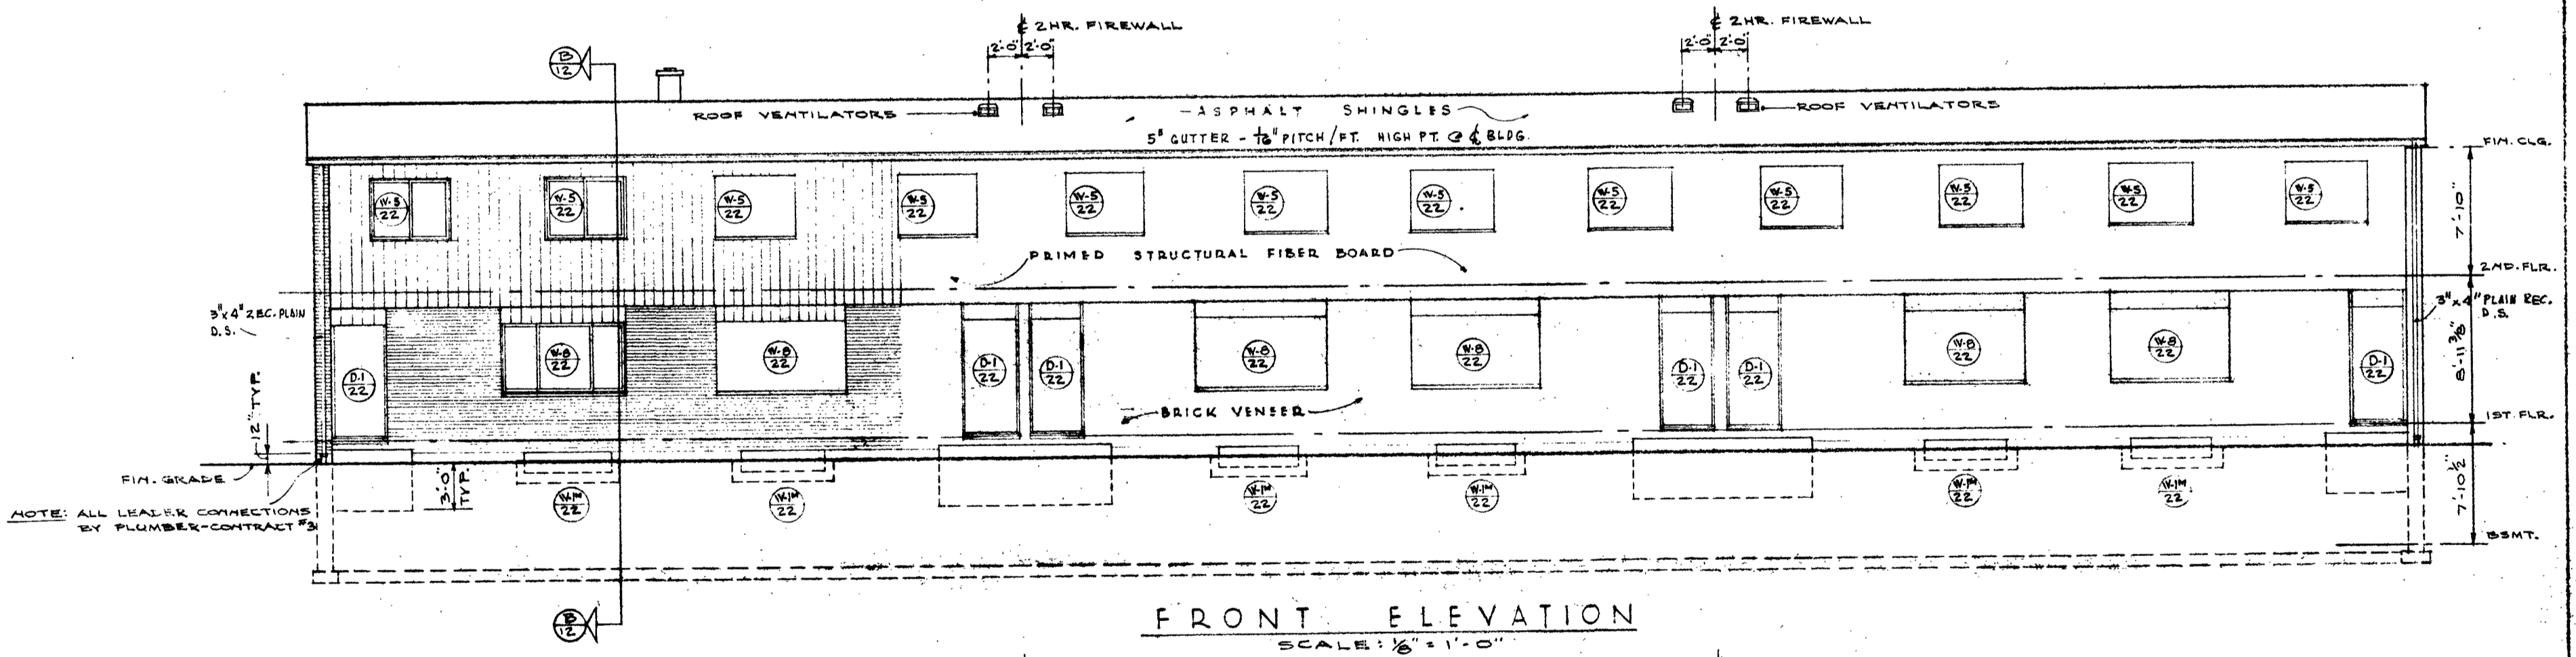

FRONT ELEVATION
SCALE: 1/8" = 1'-0"

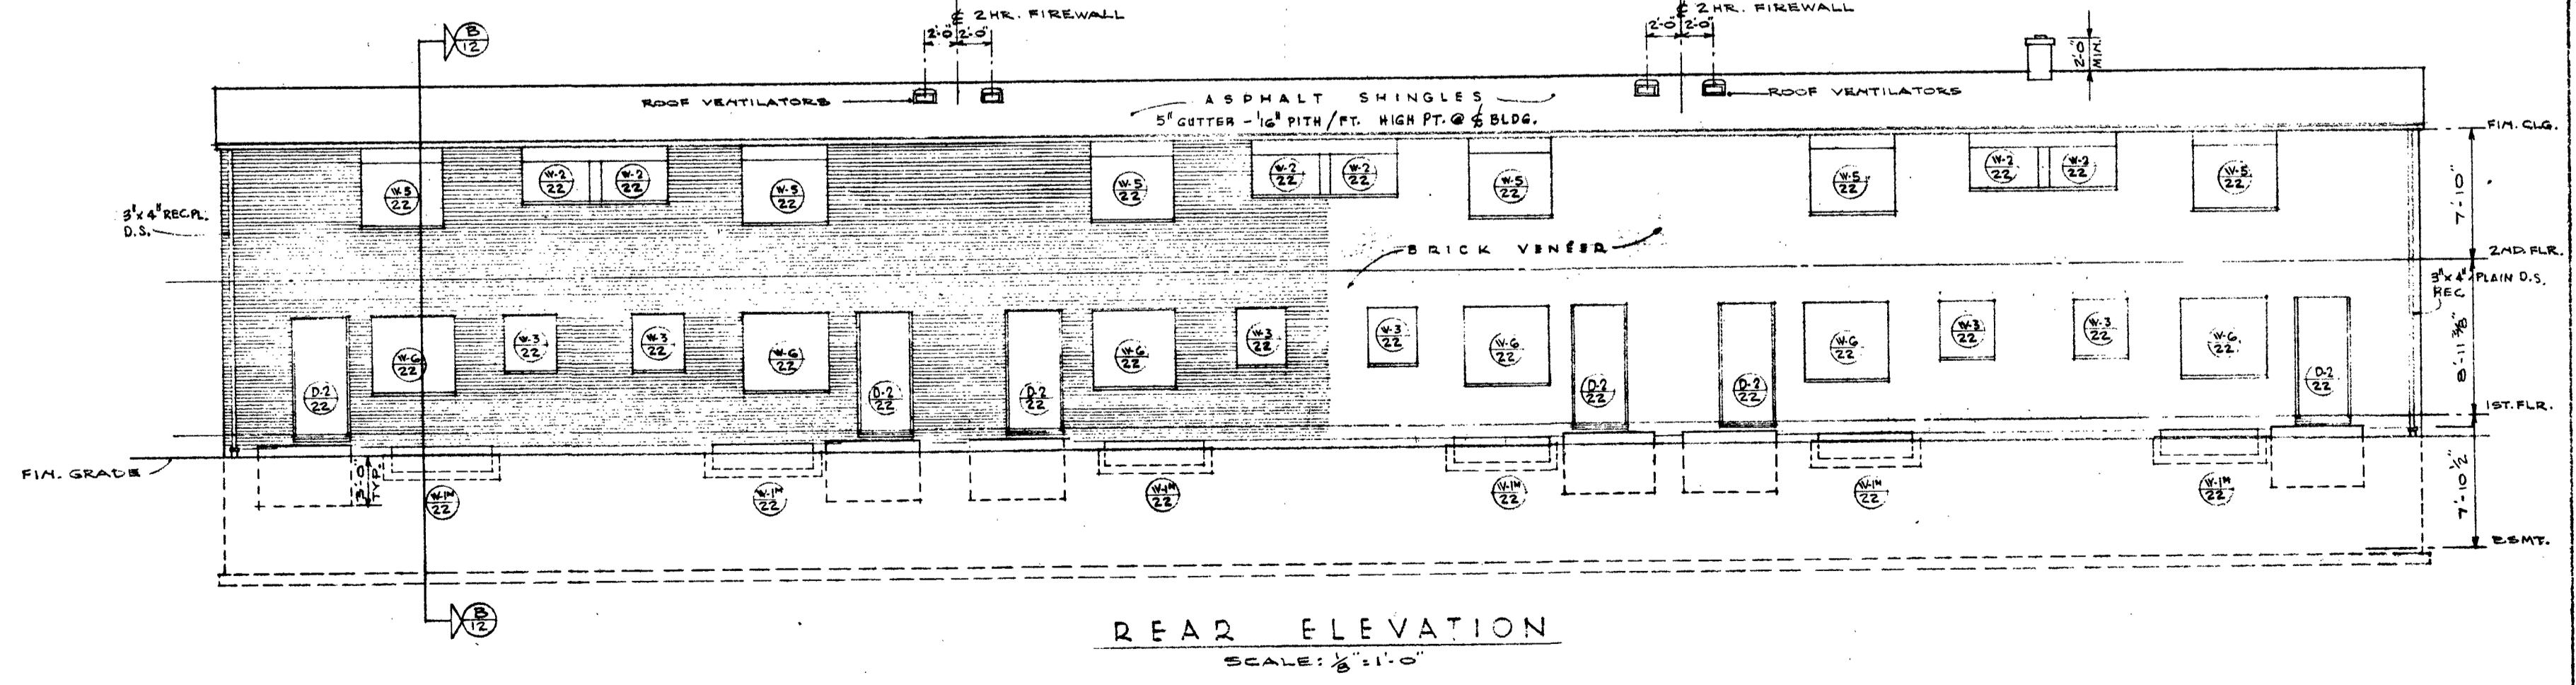

REAR ELEVATION
SCALE: 1/8" = 1'-0"

4 PLDS

	100 UNITS LOW RENT HOUSING P.H.A. N.Y. II-2 FOR THE NIAGARA FALLS HOUSING AUTHORITY NIAGARA FALLS, N.Y.	JOB NO. 58-147
	SHACKLETON AND FITZGERALD, A.I.A. ARCHITECTS 1513 LOCKPORT STREET NIAGARA FALLS, N.Y.	DATE 5-15-50

G.P.U. BLDG. 3B, 3RM TYPE 8 PLANS, ELEV'S, SECT'S.
 SCALE AS NOTED
 THE CONTRACTOR SHALL VERIFY ALL DIMENSIONS AT SITE BEFORE STARTING WORK