



SECOND FLOOR PLAN

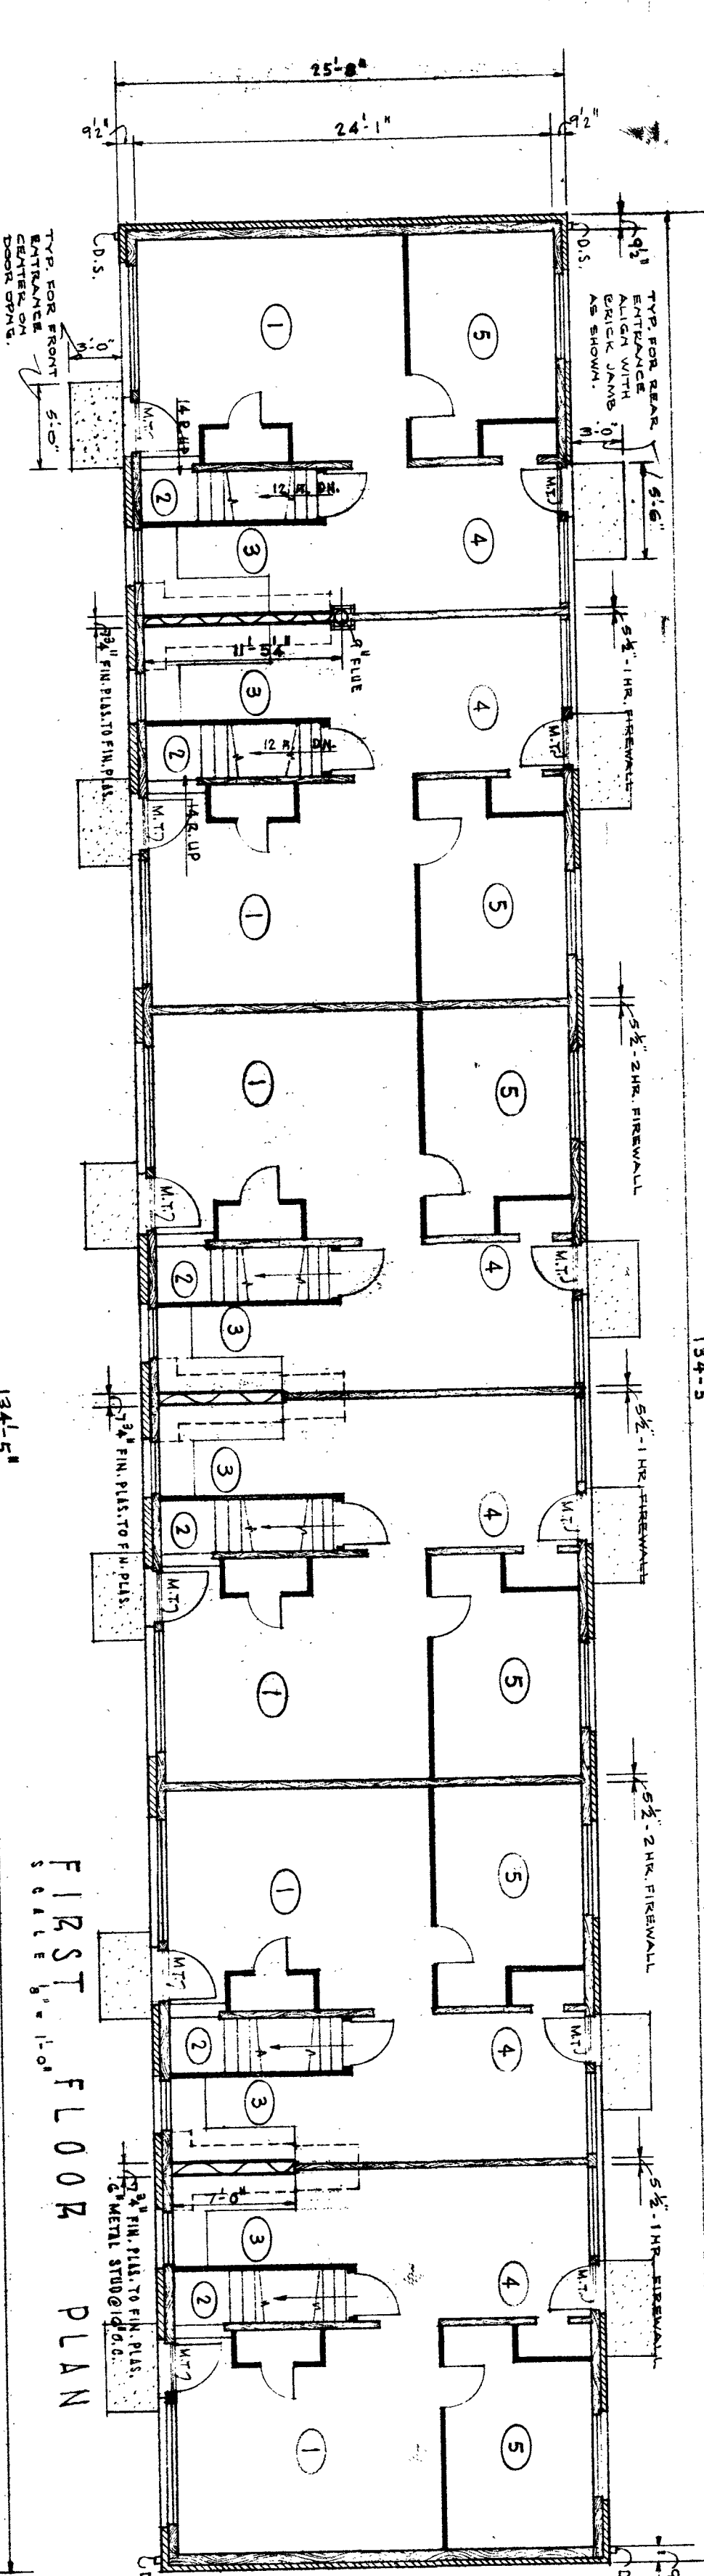


FIRST FLOOR PLAN

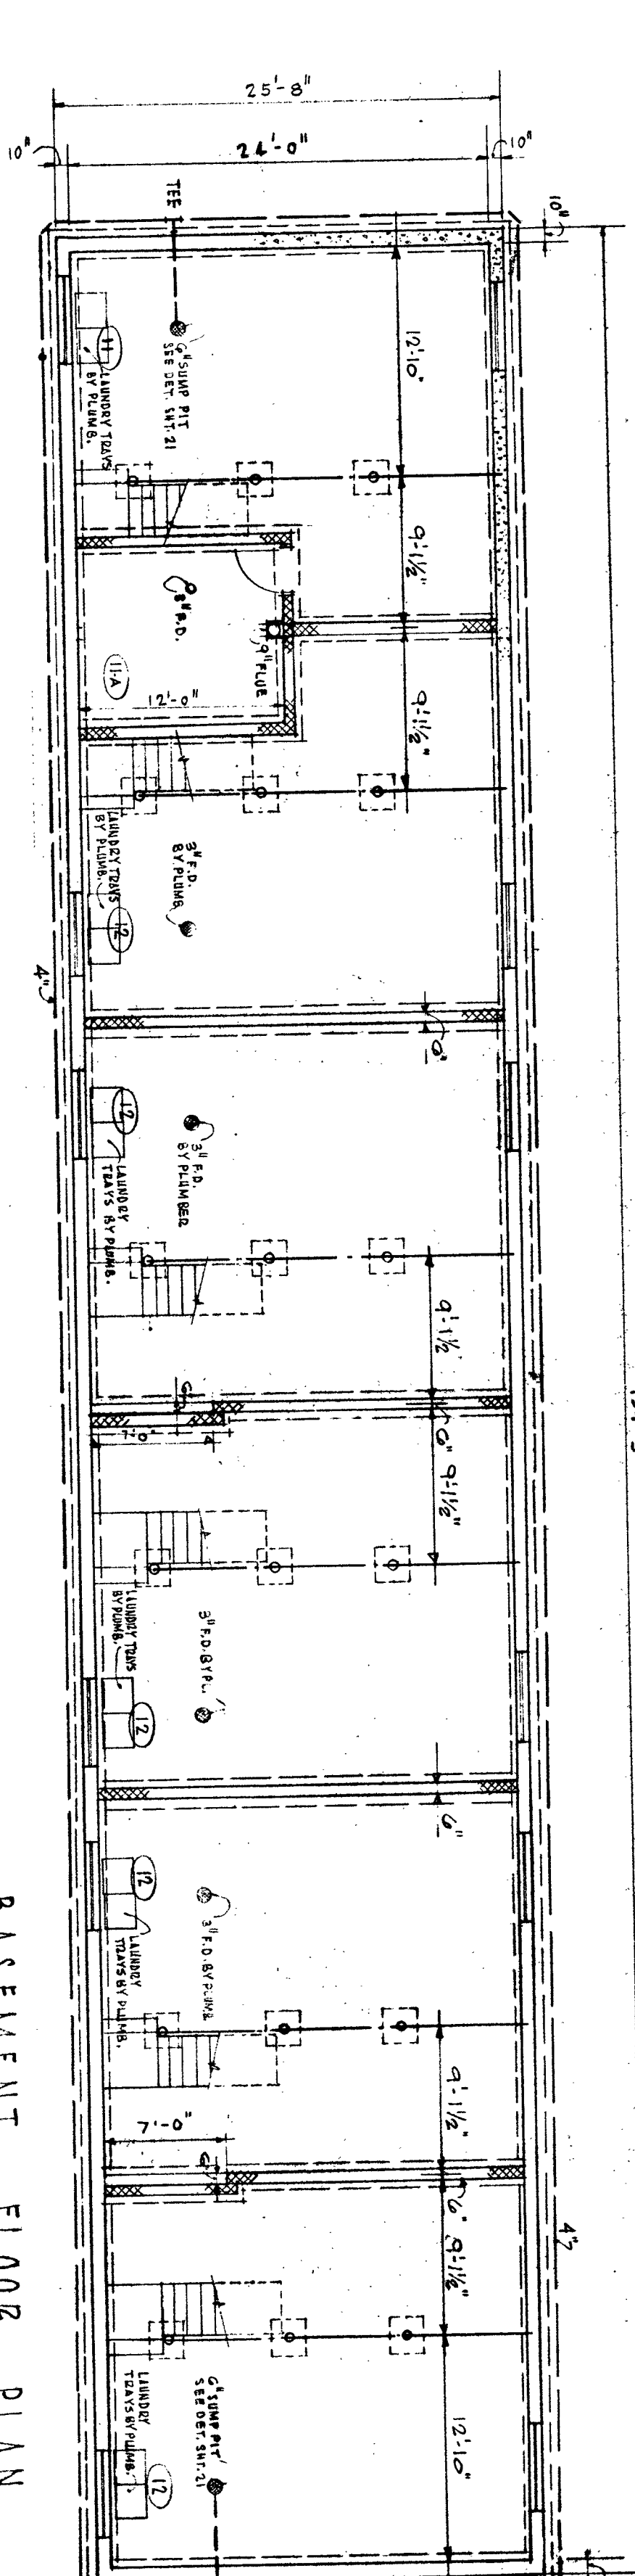


BASEMENT FLOOR PLAN

GENERAL NOTES: ALL NOTATIONS, SYMBOLS, INTERIOR DIMENSIONS, SIZES, FINISHES, ETC. SHOWN ON THIS PLAN ARE FOR A TYPICAL UNIT. DETAILS & ELEVATIONS @ 1/4" = 1'-0" SHALL APPLY TO ALL UNITS UNLESS OTHERWISE NOTED. UNITS ARE TO BE FINISHED TO THE SCHEDULES SHOWN ON THIS PLAN. ALL FINISHES TO BE AS SHOWN ON THE FINISH SCHEDULE. ALL DIMENSIONS TO FACE UNLESS OTHERWISE NOTED. ALL DIMENSIONS TO FACE UNLESS OTHERWISE NOTED.

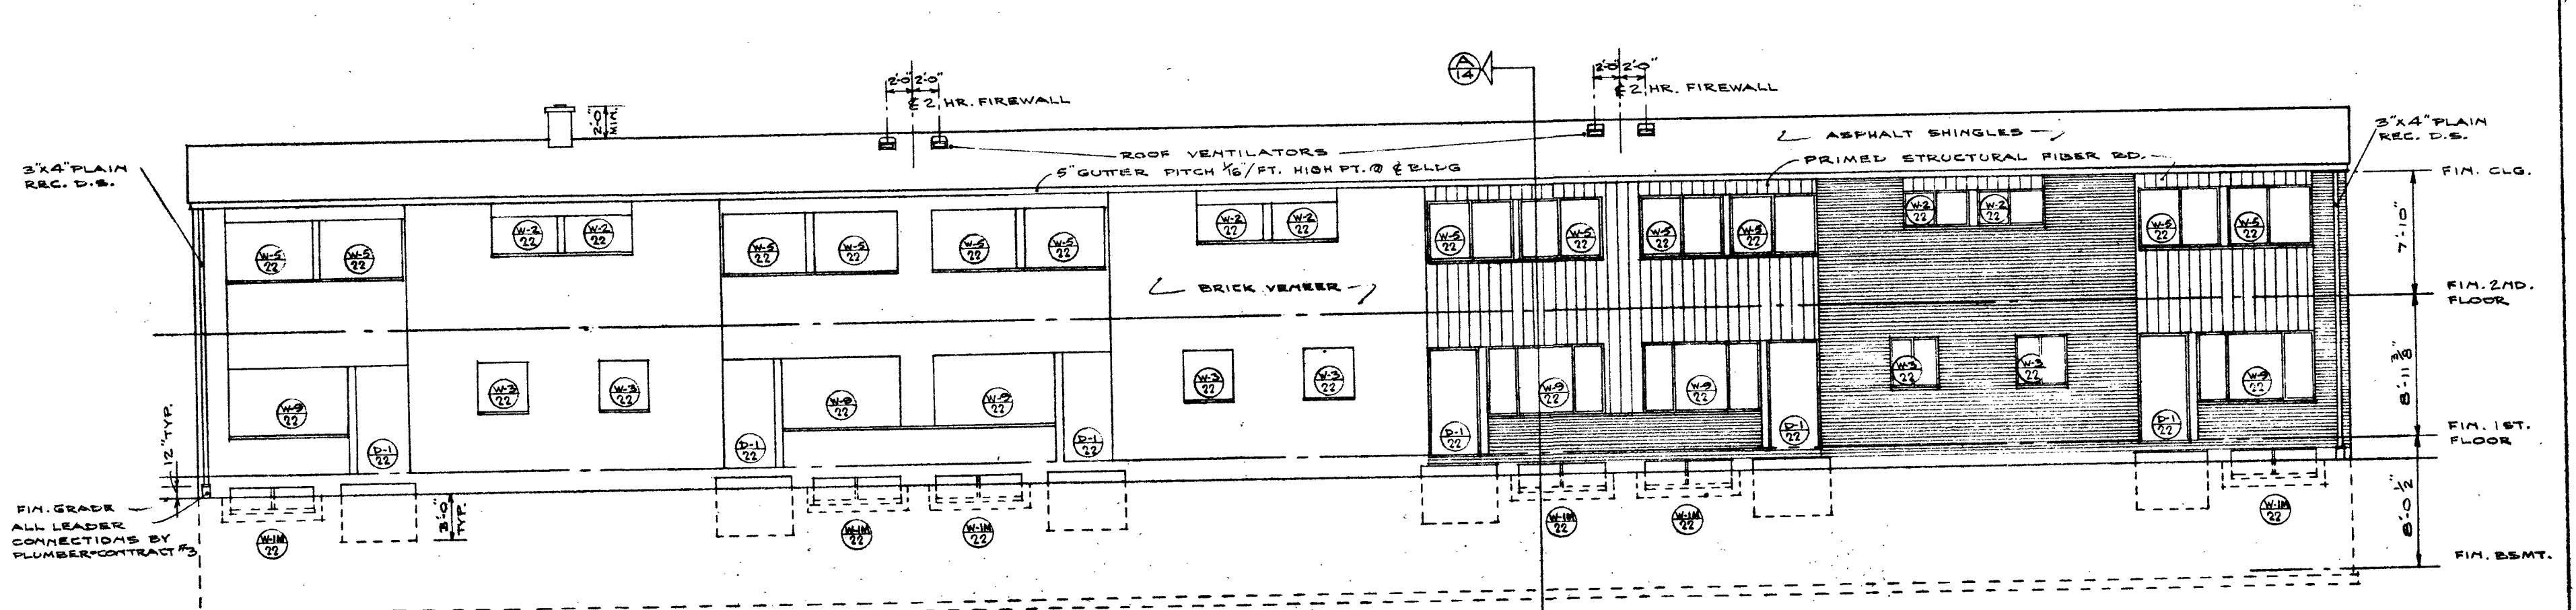

FRONT ELEVATION
SCALE: 1/8" = 1'-0"

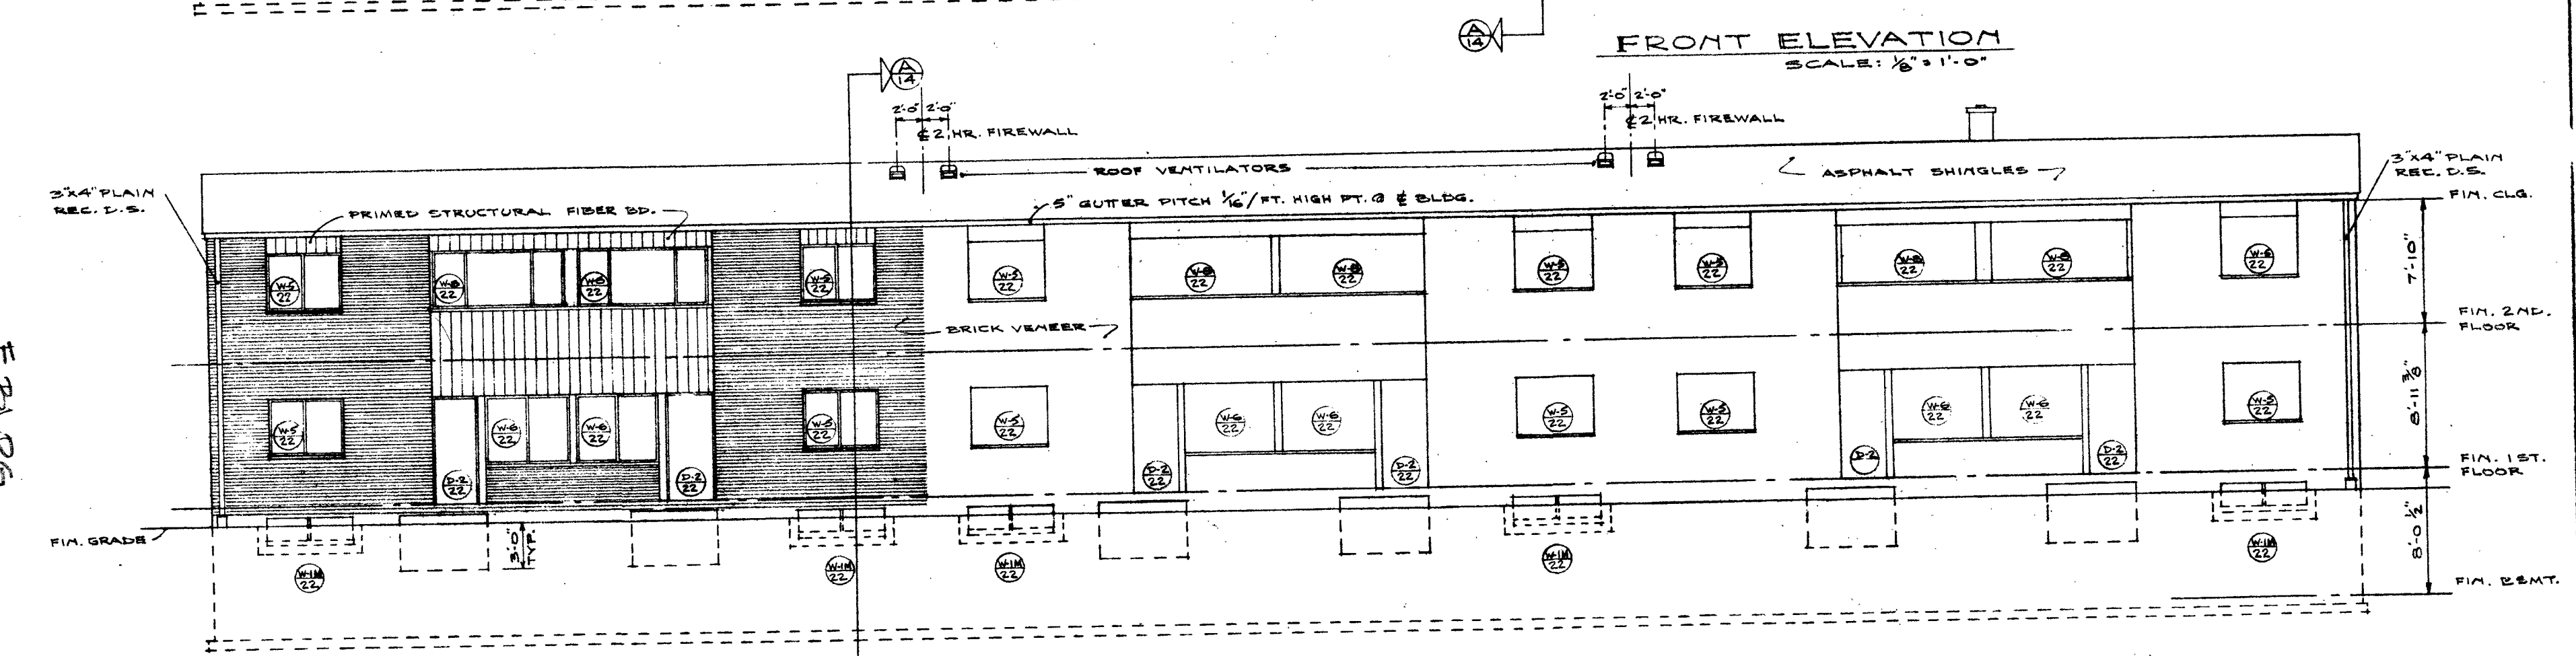

REAR ELEVATION
SCALE: 1/8" = 1'-0"

| | | |
|---|---|-------------------|
| | 100 UNITS LOW RENT HOUSING P.H.A., N.Y. II-2 FOR THE NIAGARA FALLS HOUSING AUTHORITY NIAGARA FALLS, N.Y. | SCALE AS NOTED |
| | SHACKLETON AND FITZGERALD, AIA ARCHITECTS 1515 LOCKPORT STREET NIAGARA FALLS, N.Y. | DATE 5-16-60 |
| THE CONTRACTOR SHALL VERIFY ALL DIMENSIONS AT SITE BEFORE STARTING WORK | | |