



SECOND FLOOR PLAN

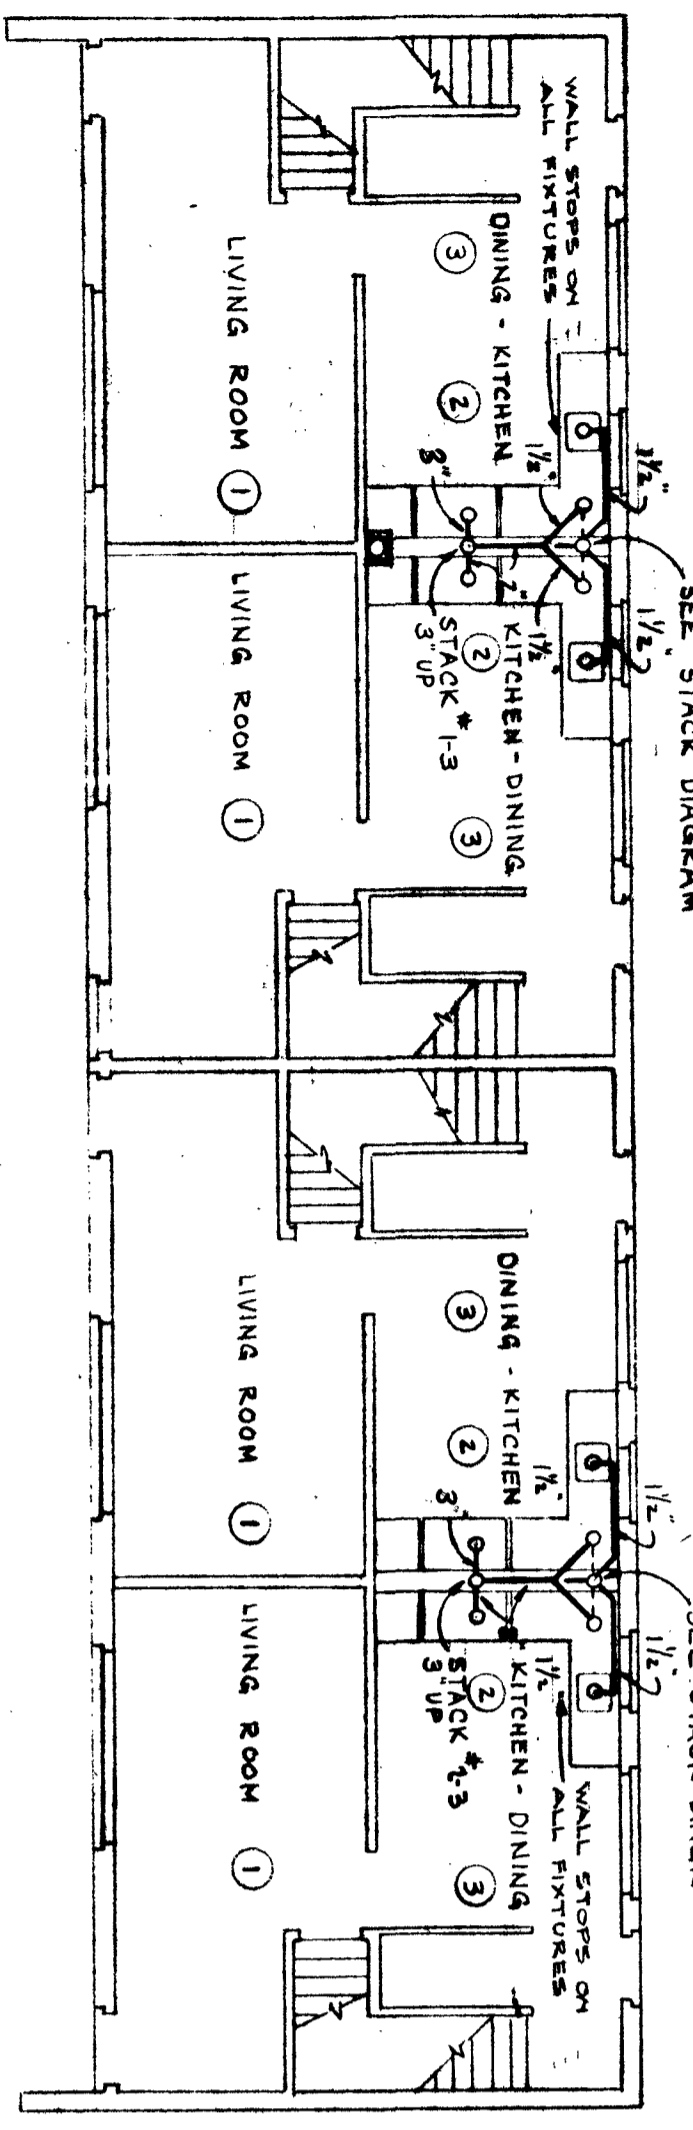


FIRST FLOOR PLAN

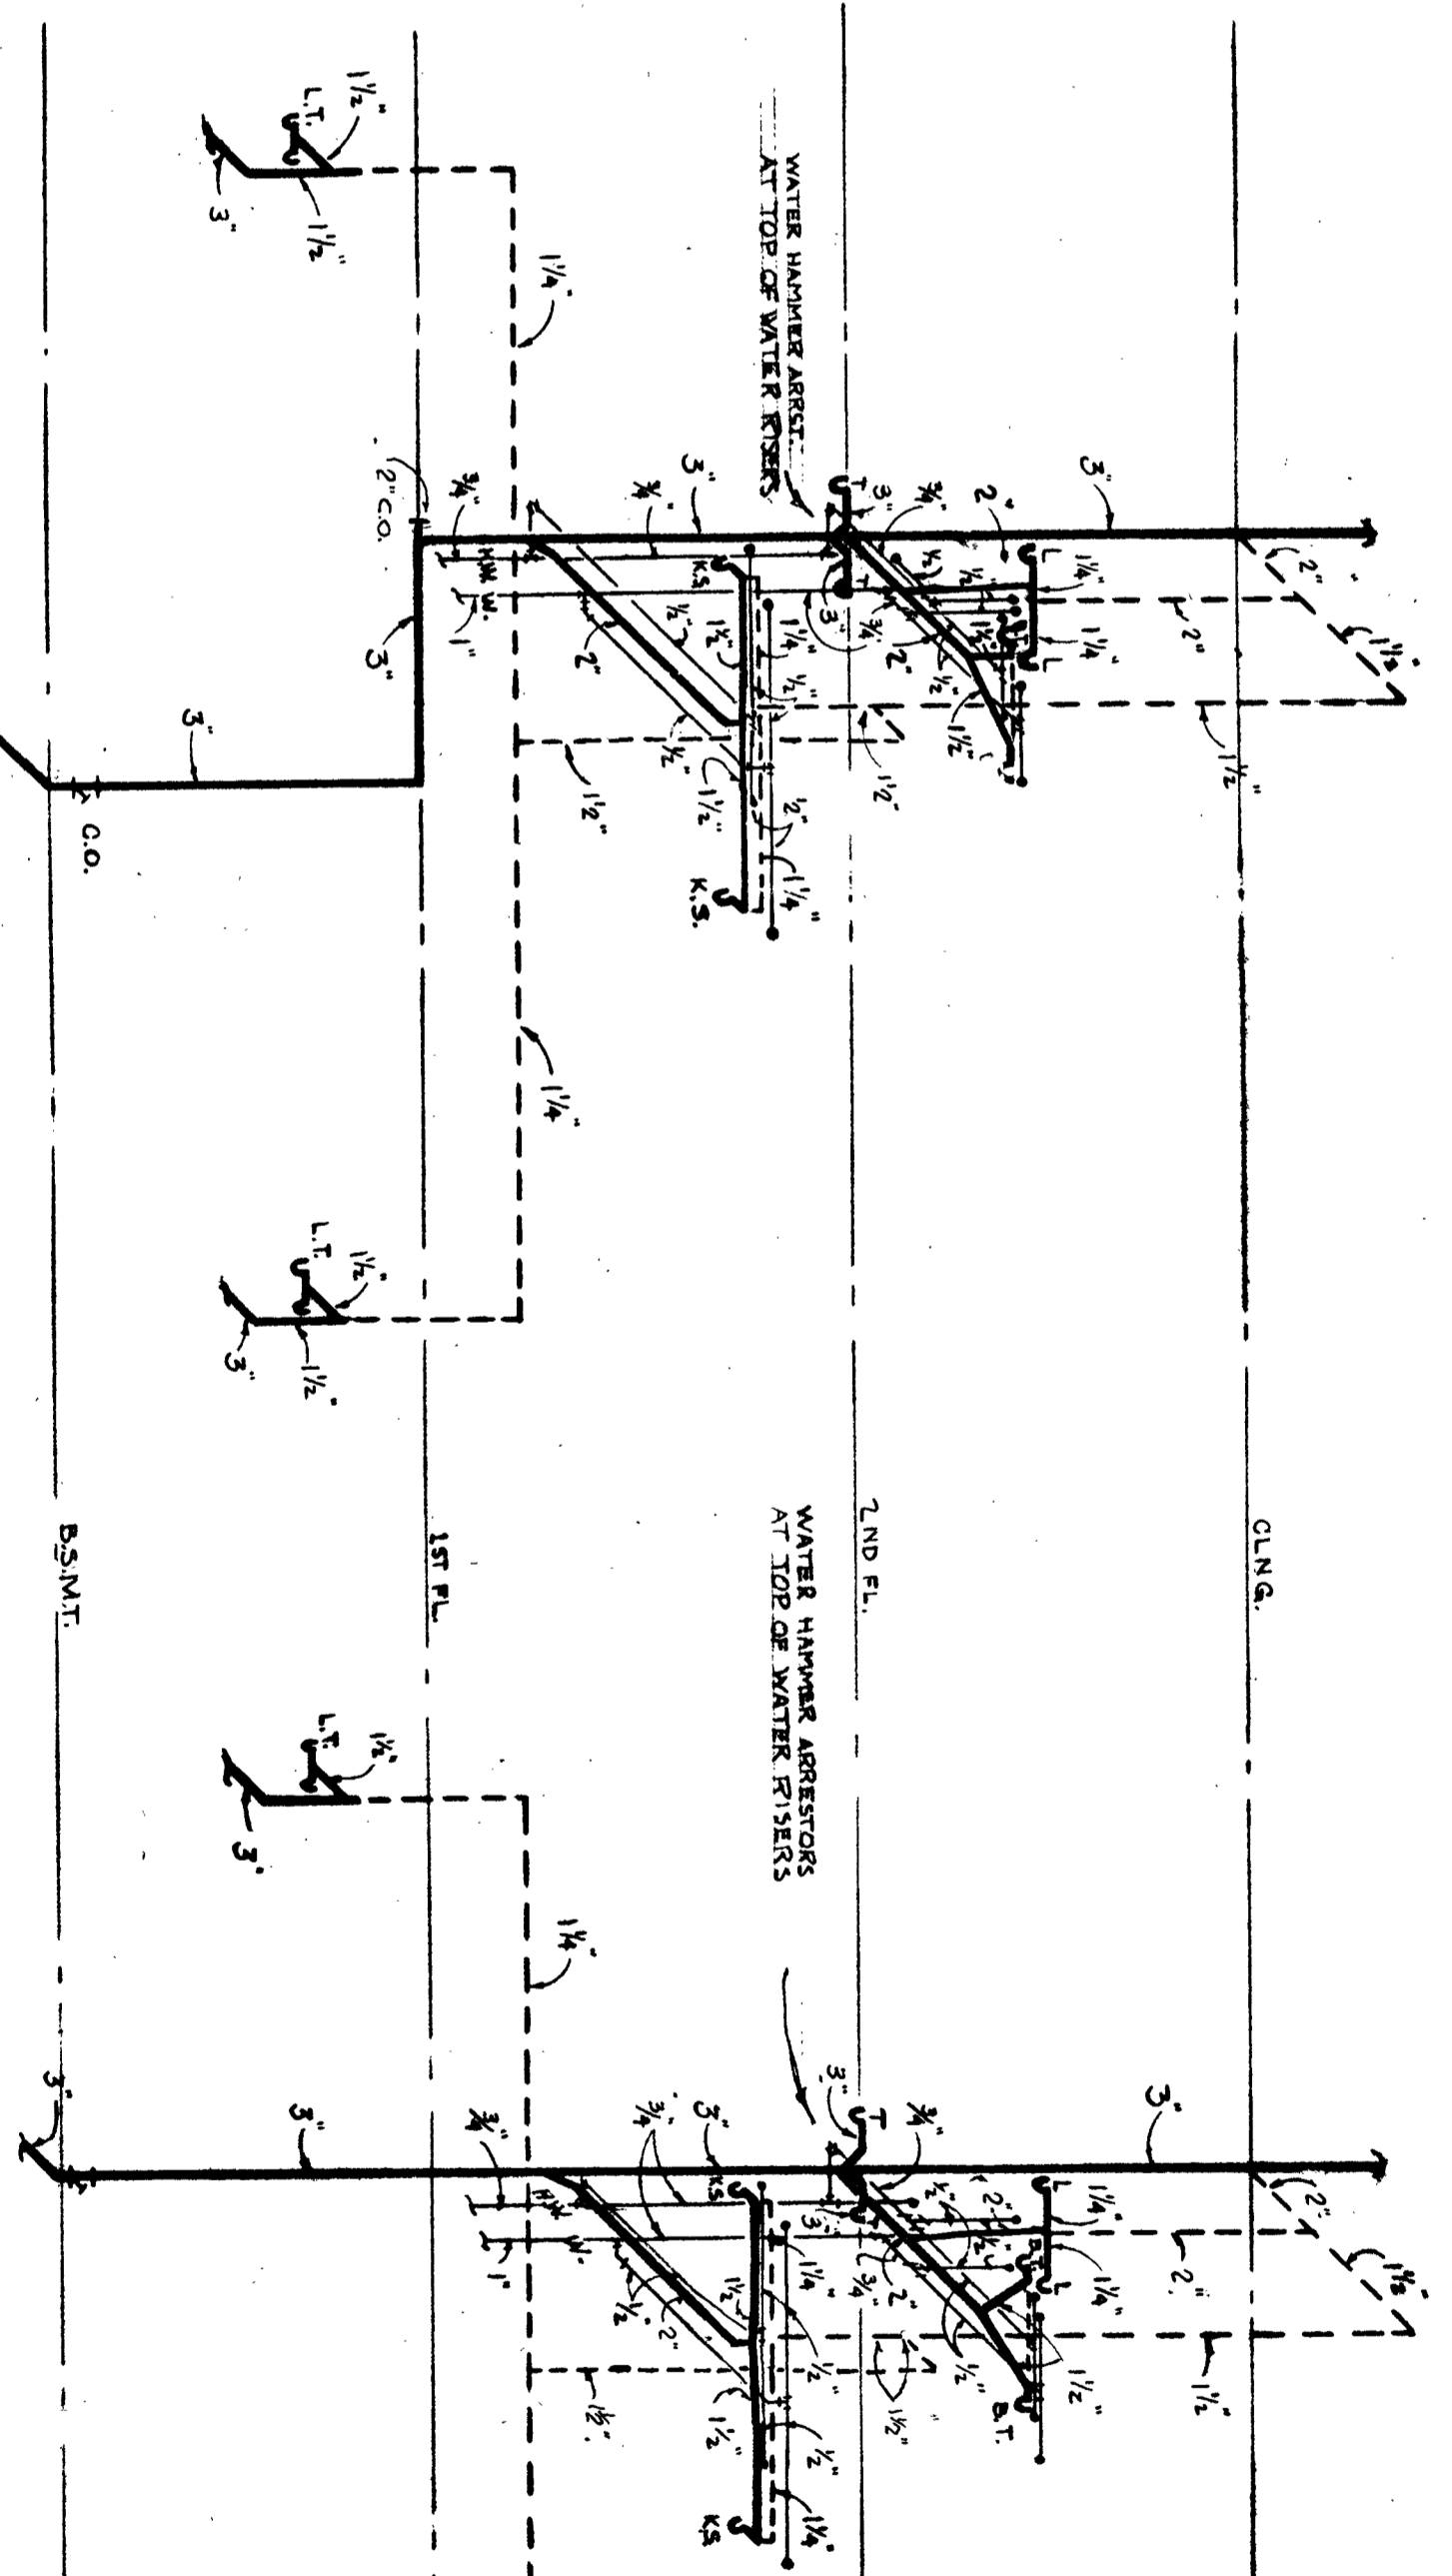


STACK #1-3


STACK #2-3

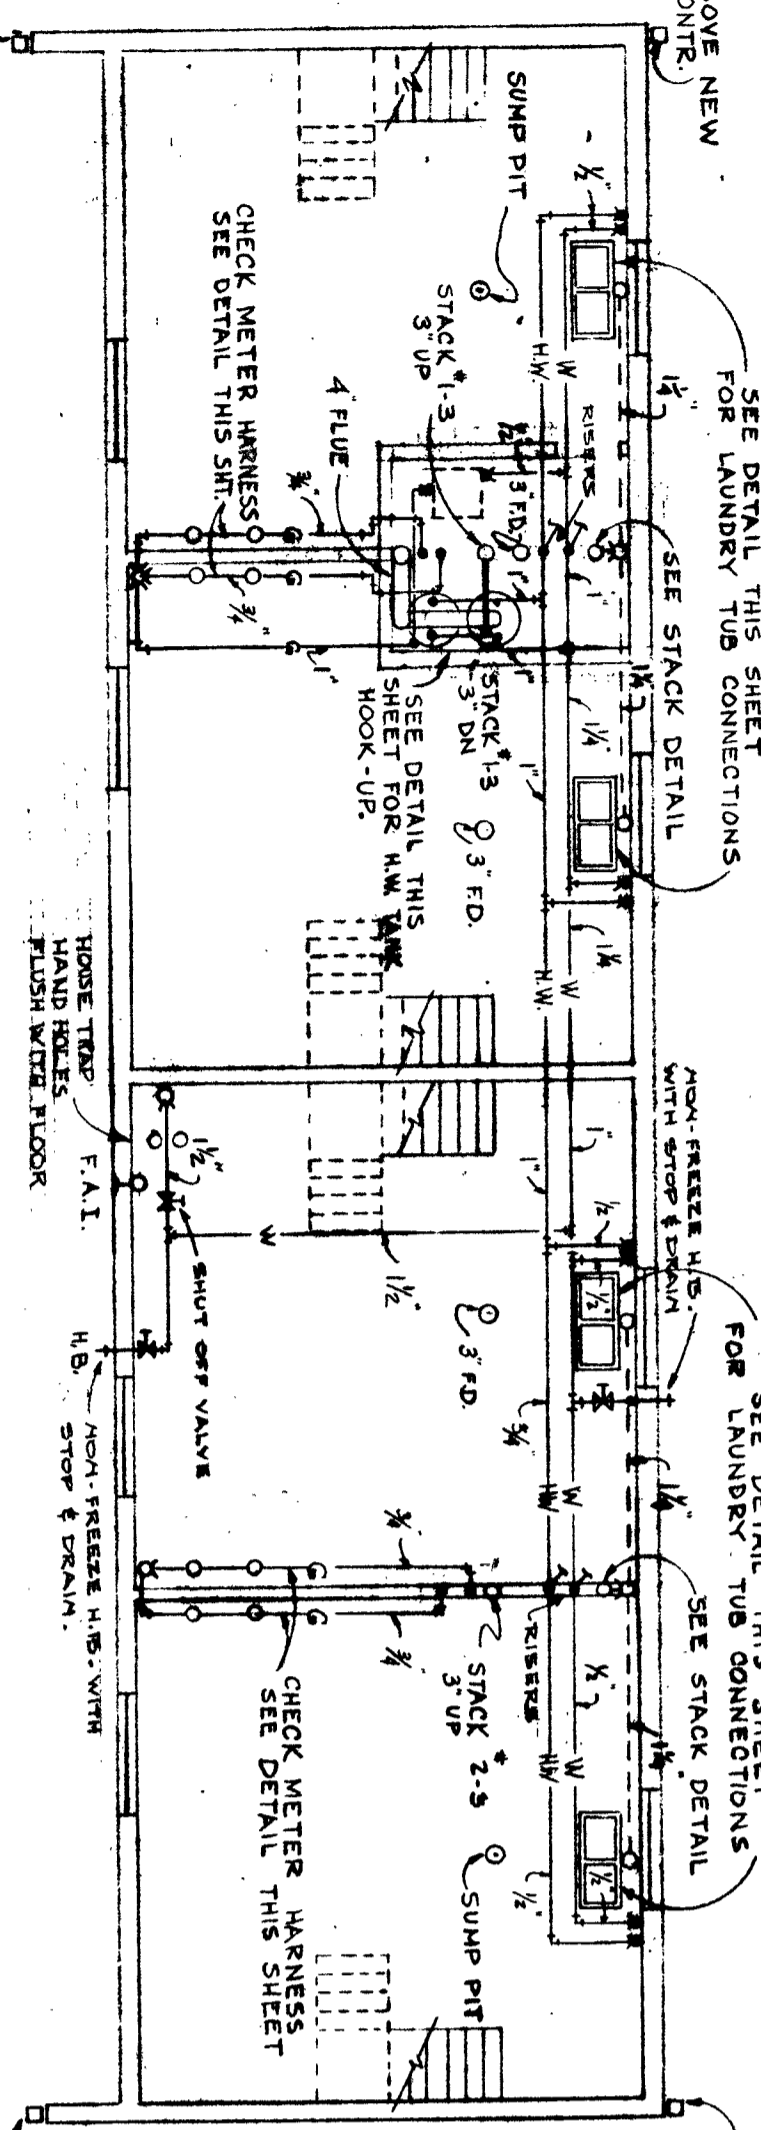


BASEMENT PLAN

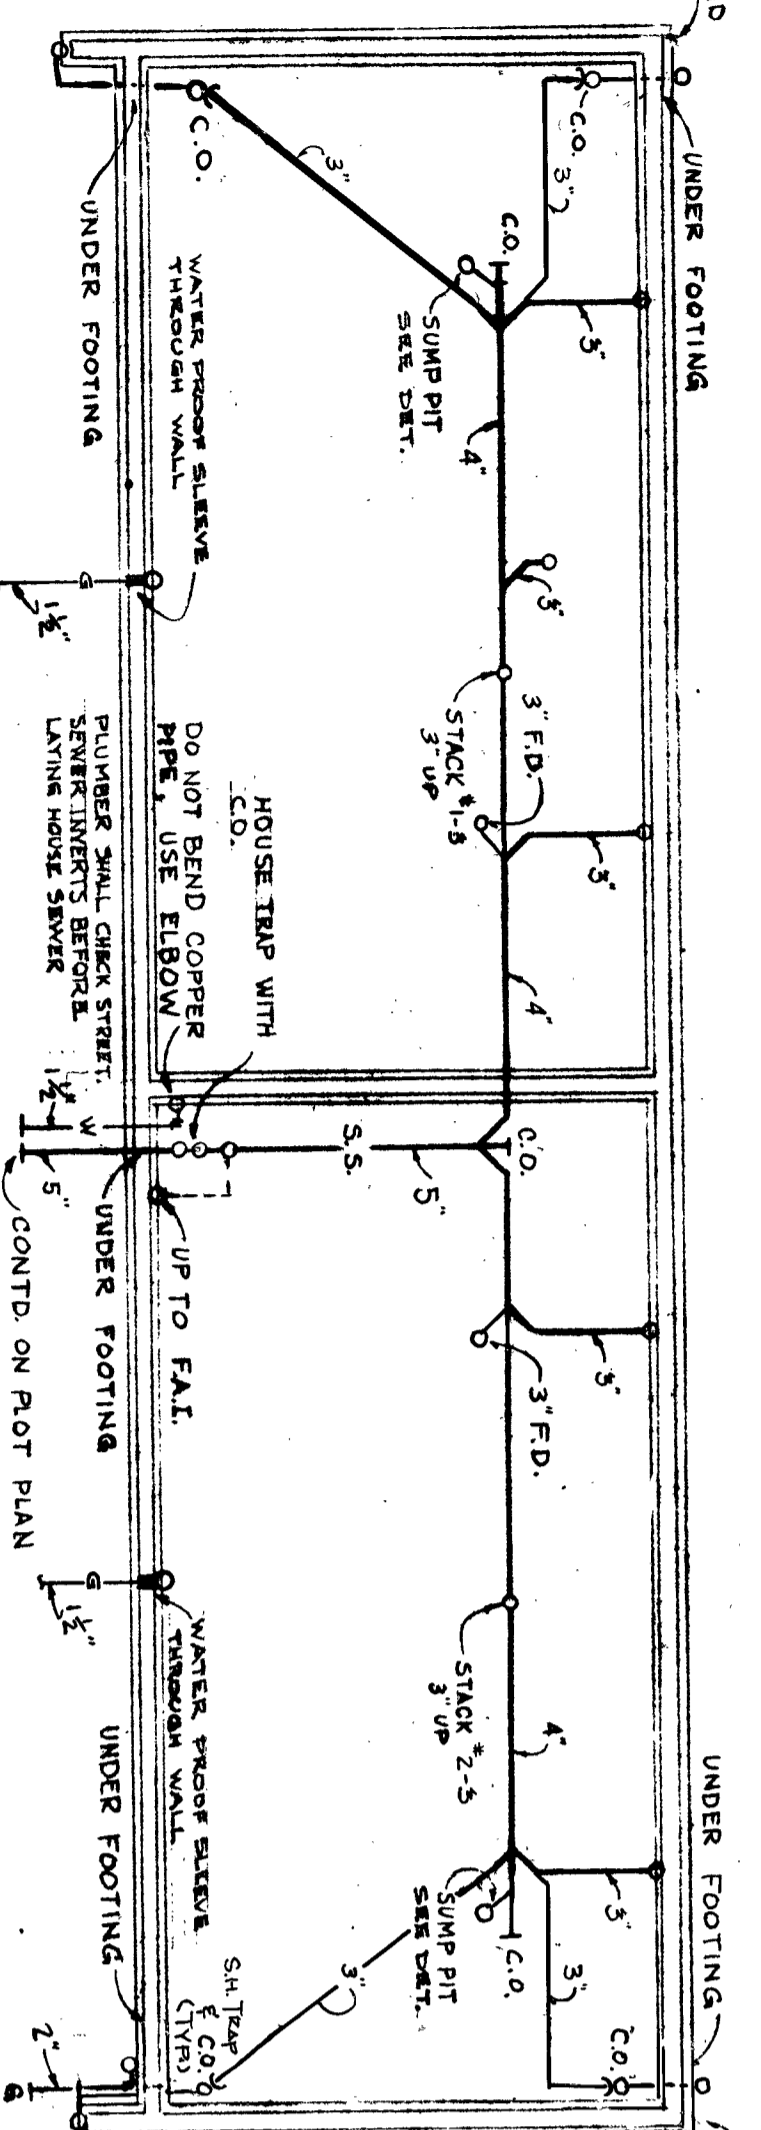


FOUNDATION PLAN

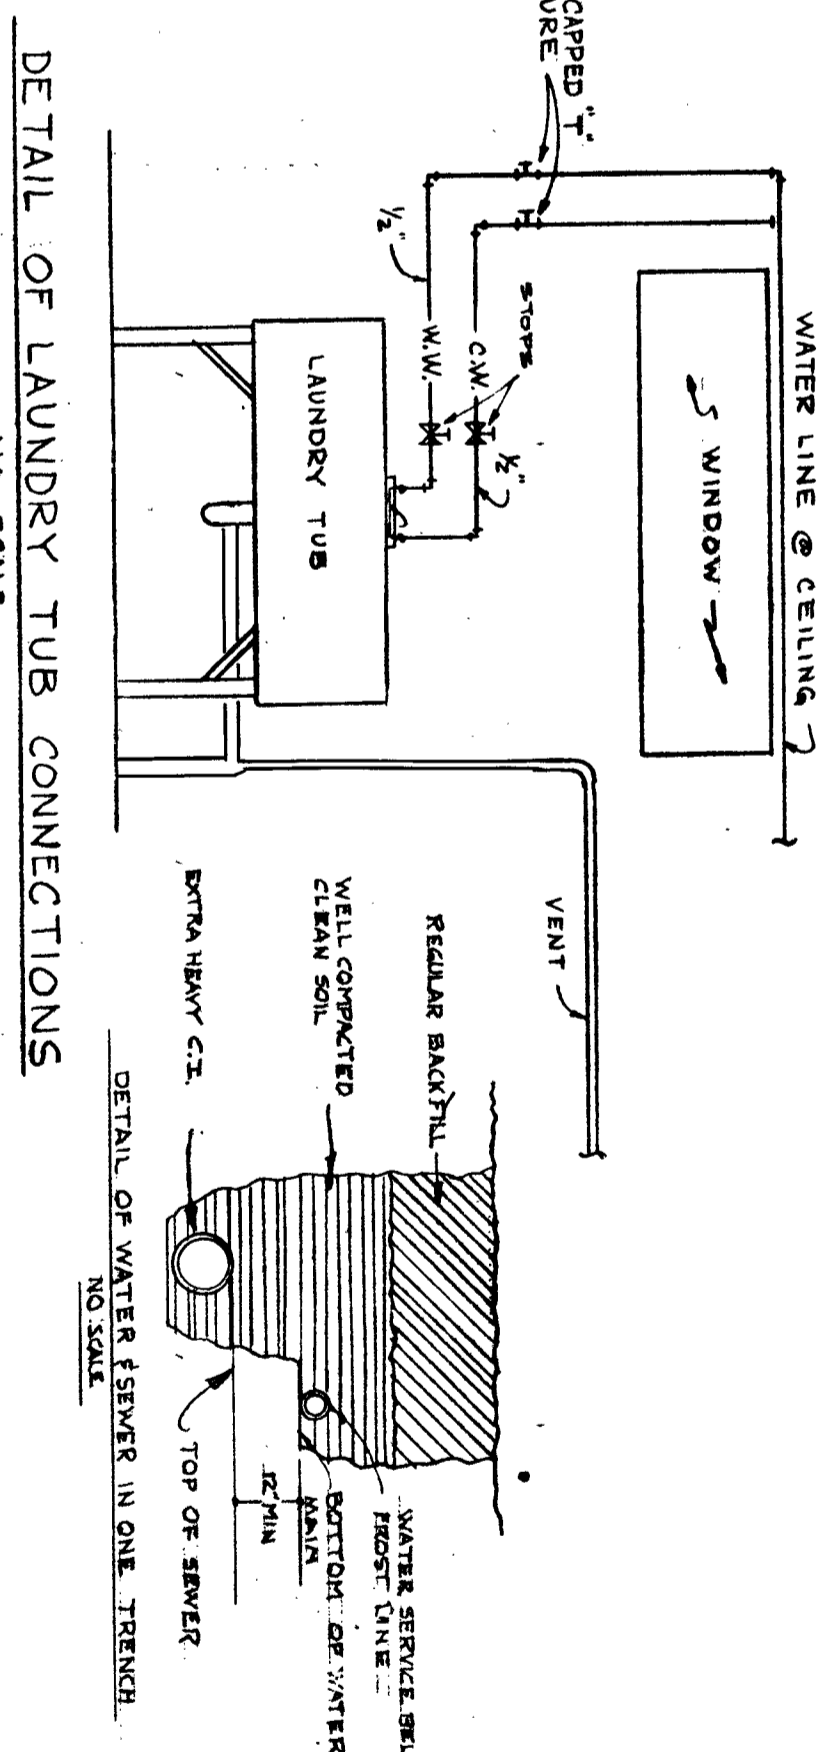


DETAIL OF LAUNDRY TUB CONNECTIONS

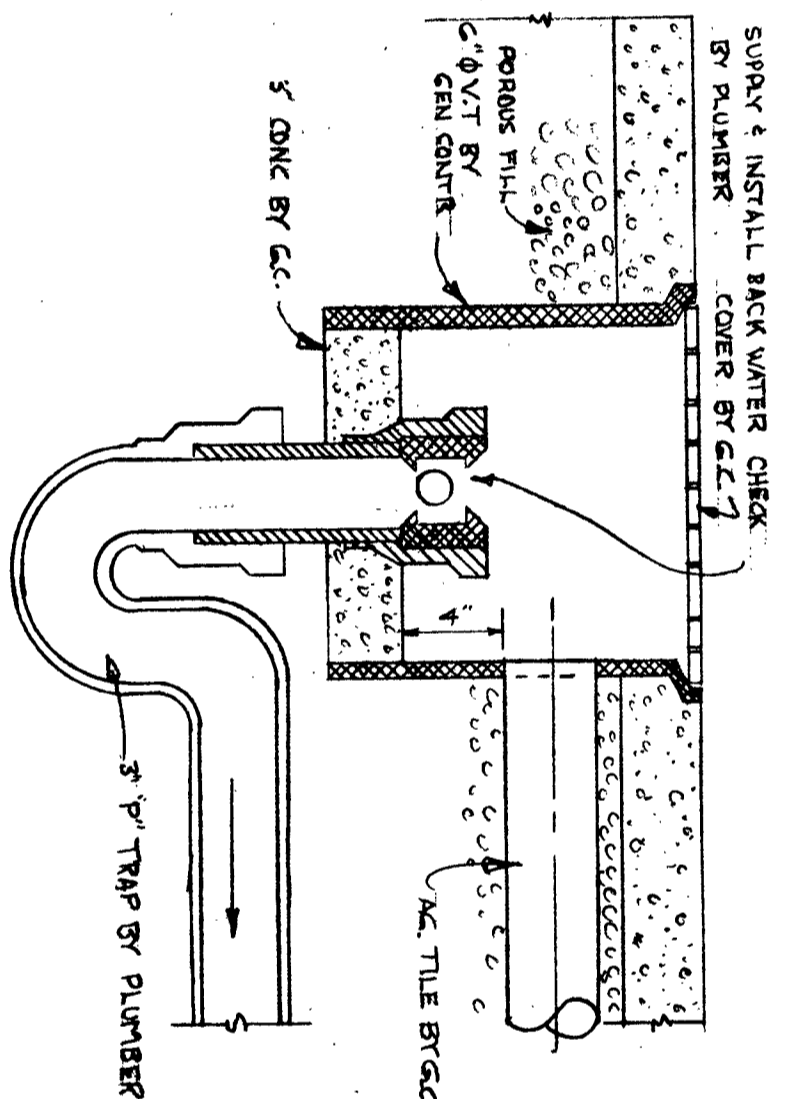


SUMP PIT DETAIL & END BASEMENT

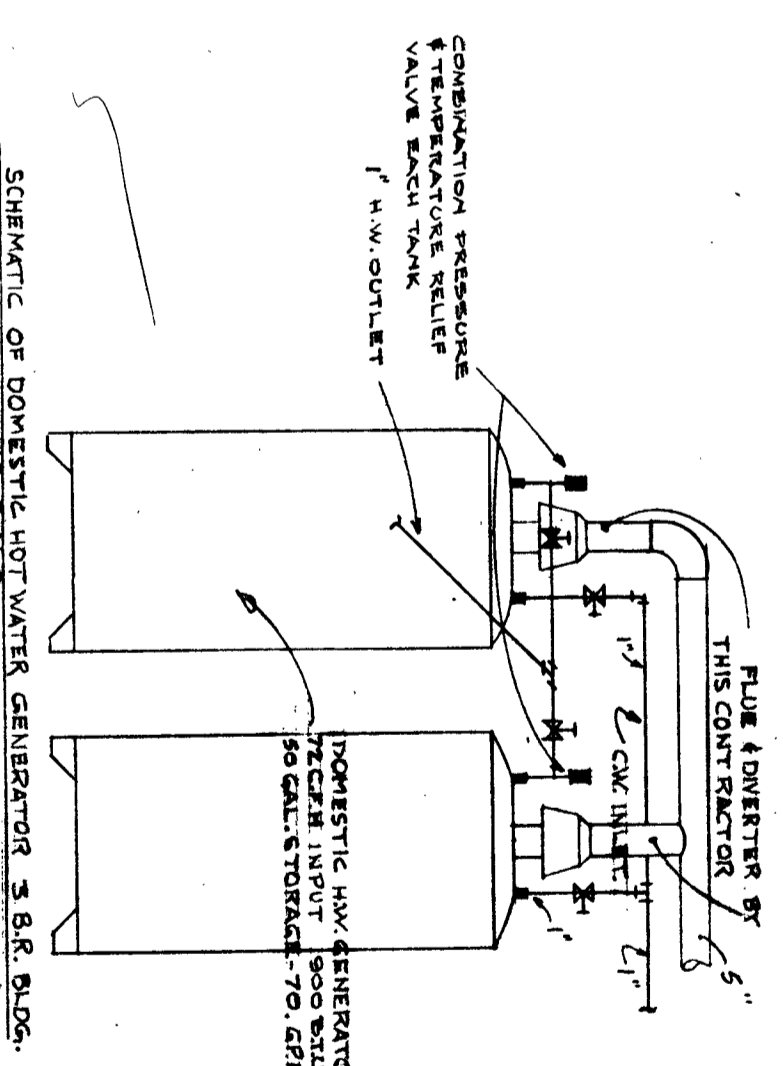

SCHEMATIC OF DOMESTIC HOT WATER GENERATOR 3 B.R. BLDG.

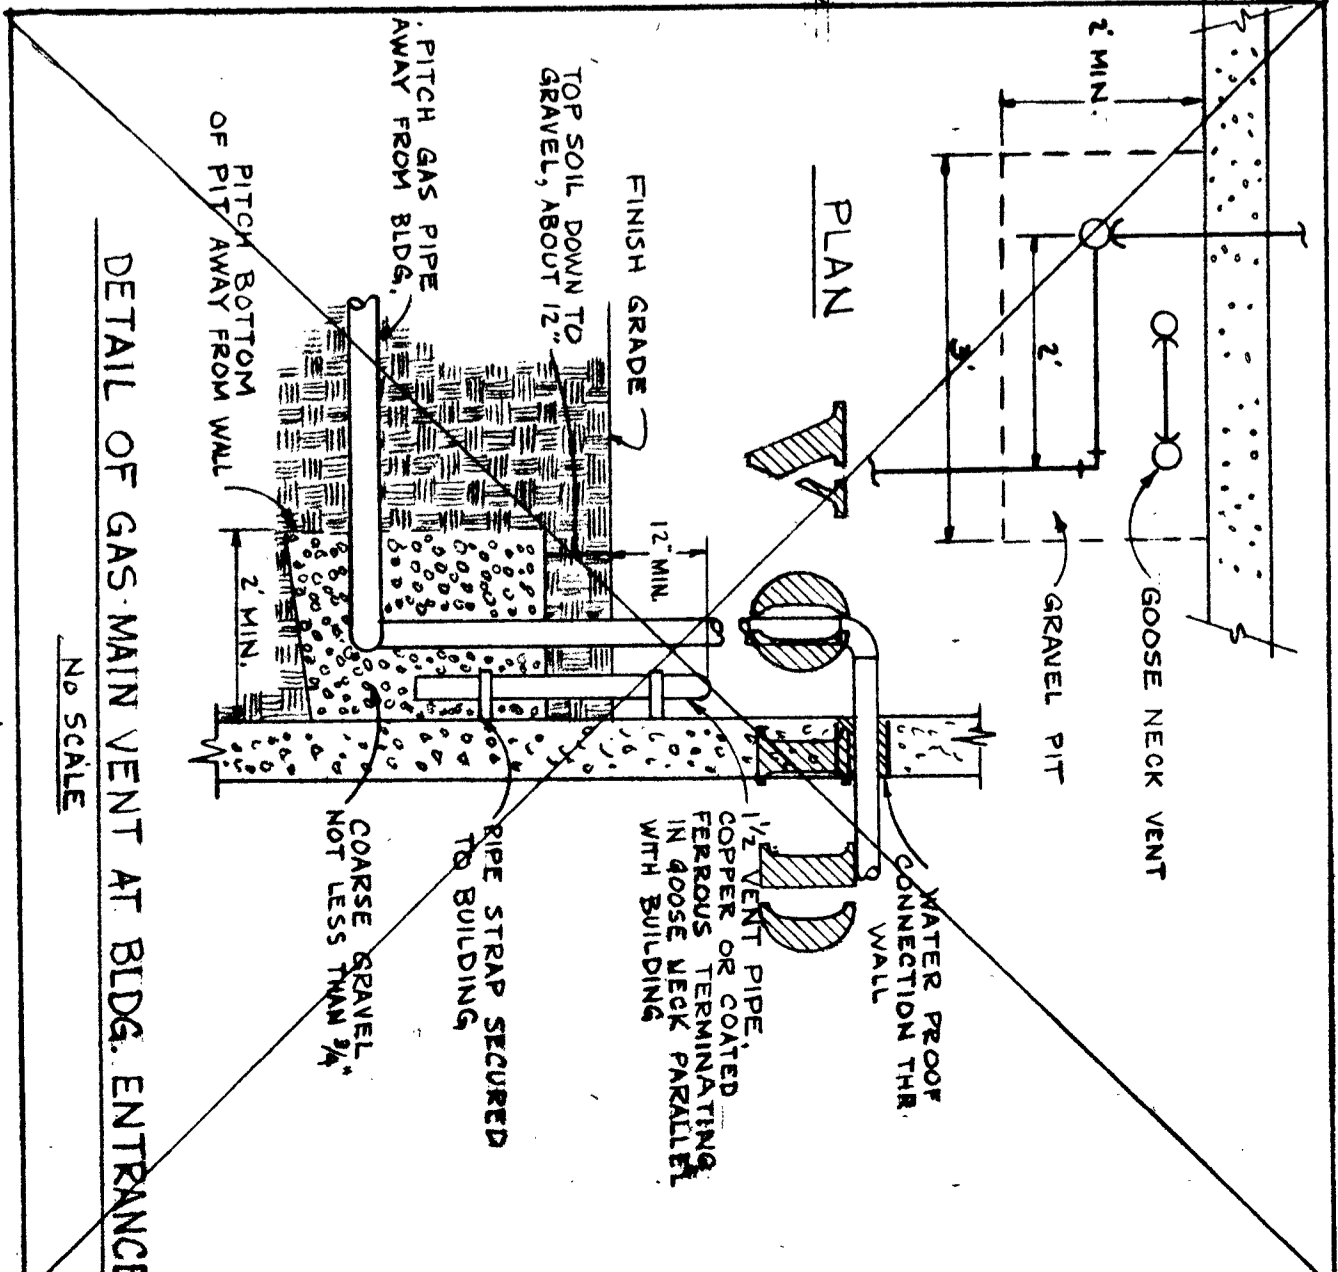

DETAIL OF GAS MAIN VENT AT BLDG. ENTRANCE

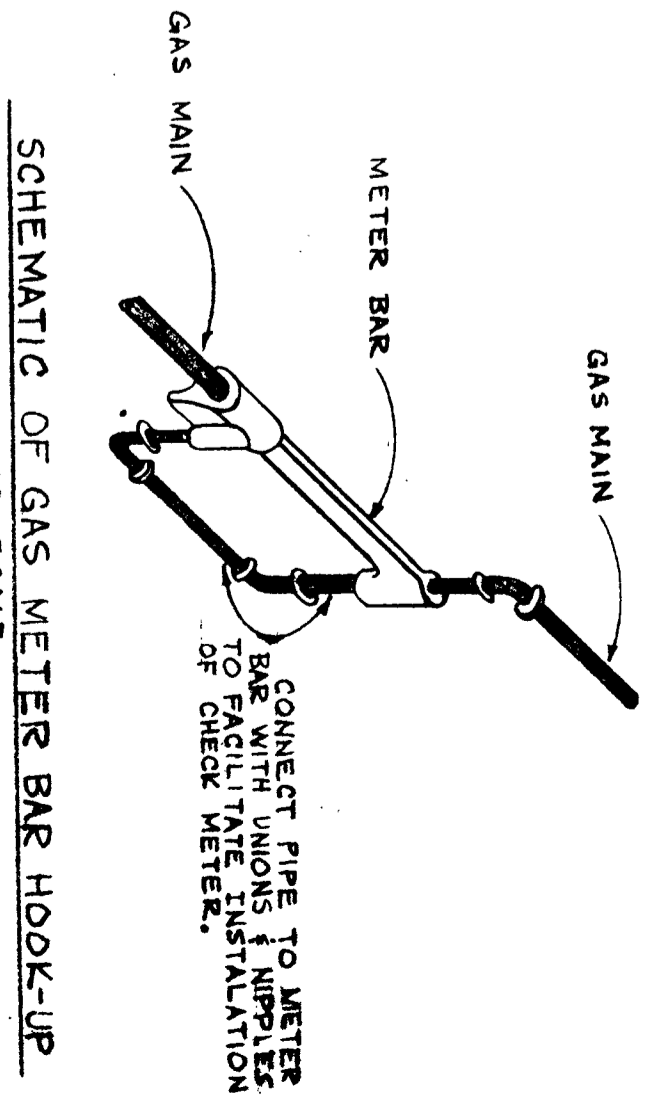

SCHEMATIC OF GAS METER BAR HOOK-UP

NOTES:

- CHECK SITE AND PLOT PLAN FOR EXACT LOCATION OF GAS, WATER, GAS SERVICE, ENTER, BACK OF BUILDING WHEN SHOWN ON SITE & PLOT PLAN.
- COORDINATE WORK WITH BEATING CENTER & GEN. CONTR. ALL LINES TO RUN PARALLEL WITH BUILDING LINES WHEN SPACED

THESE PLANS FOR CONTRACTOR'S USE ONLY. CONTRACTOR SHALL VERIFY ALL DIMENSIONS AT SITE BEFORE STARTING WORK.

APR 20 1982

100 UNITS LOW RENT HOUSING R.H.A. N.Y. II-2 FOR THE NIAGARA FALLS HOUSING AUTHORITY NIAGARA FALLS, N.Y.	SCALE AS NOTED JOB NO. 50-117 DATE 5-16-80
SHACKLETON AND FITZGERALD, A.I.A. ARCHITECTS 1513 LOCKPORT STREET NIAGARA FALLS, N. Y.	DWG. NO. P-201