




SECOND FLOOR PLAN

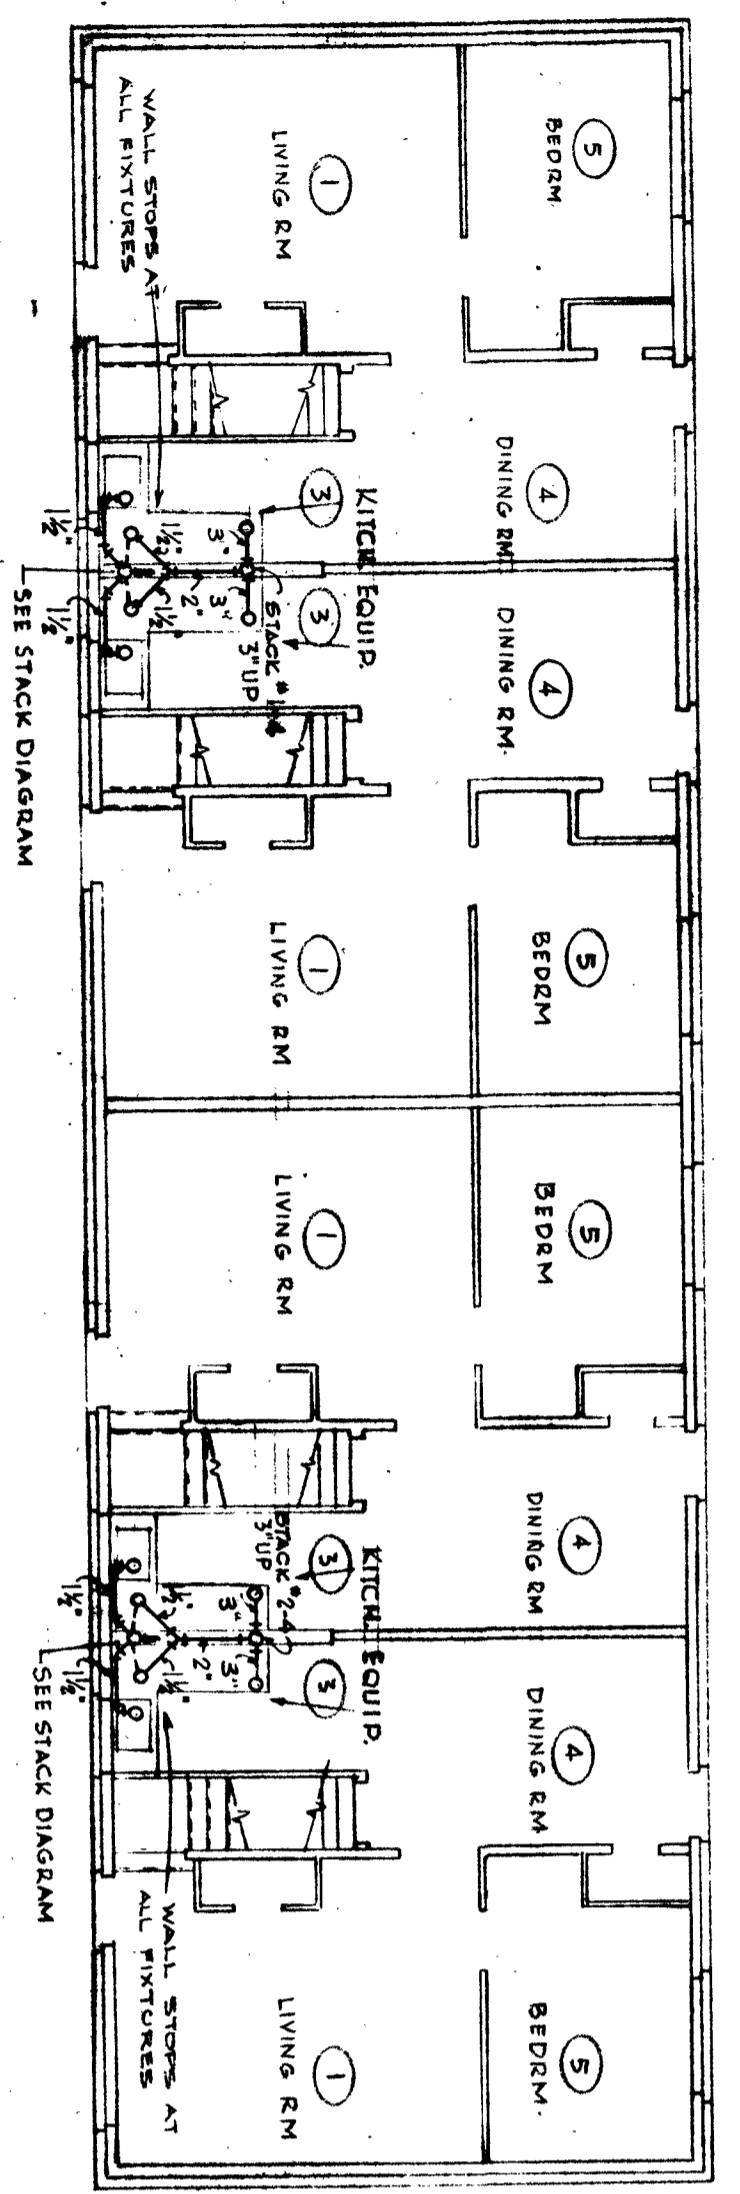

FIRST FLOOR PLAN

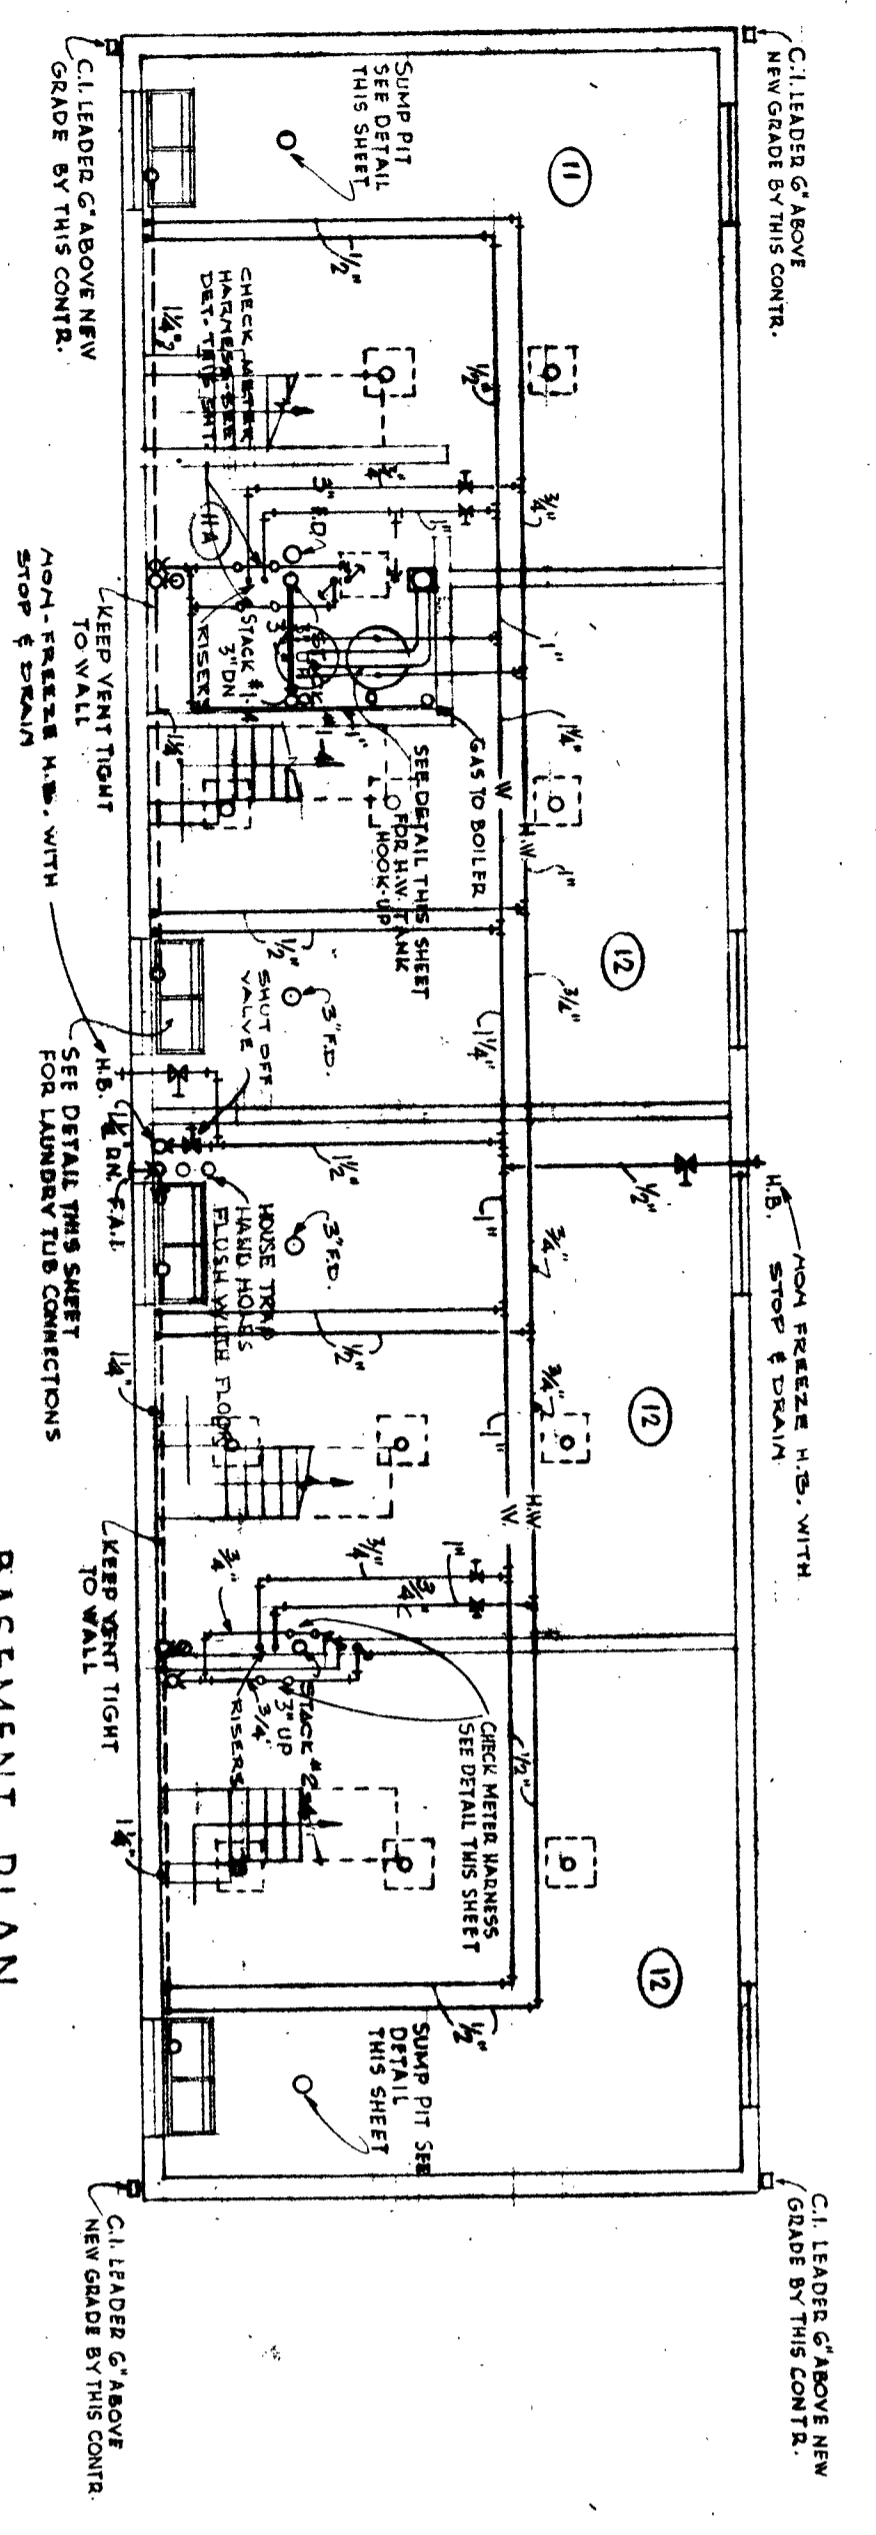

BASEMENT PLAN

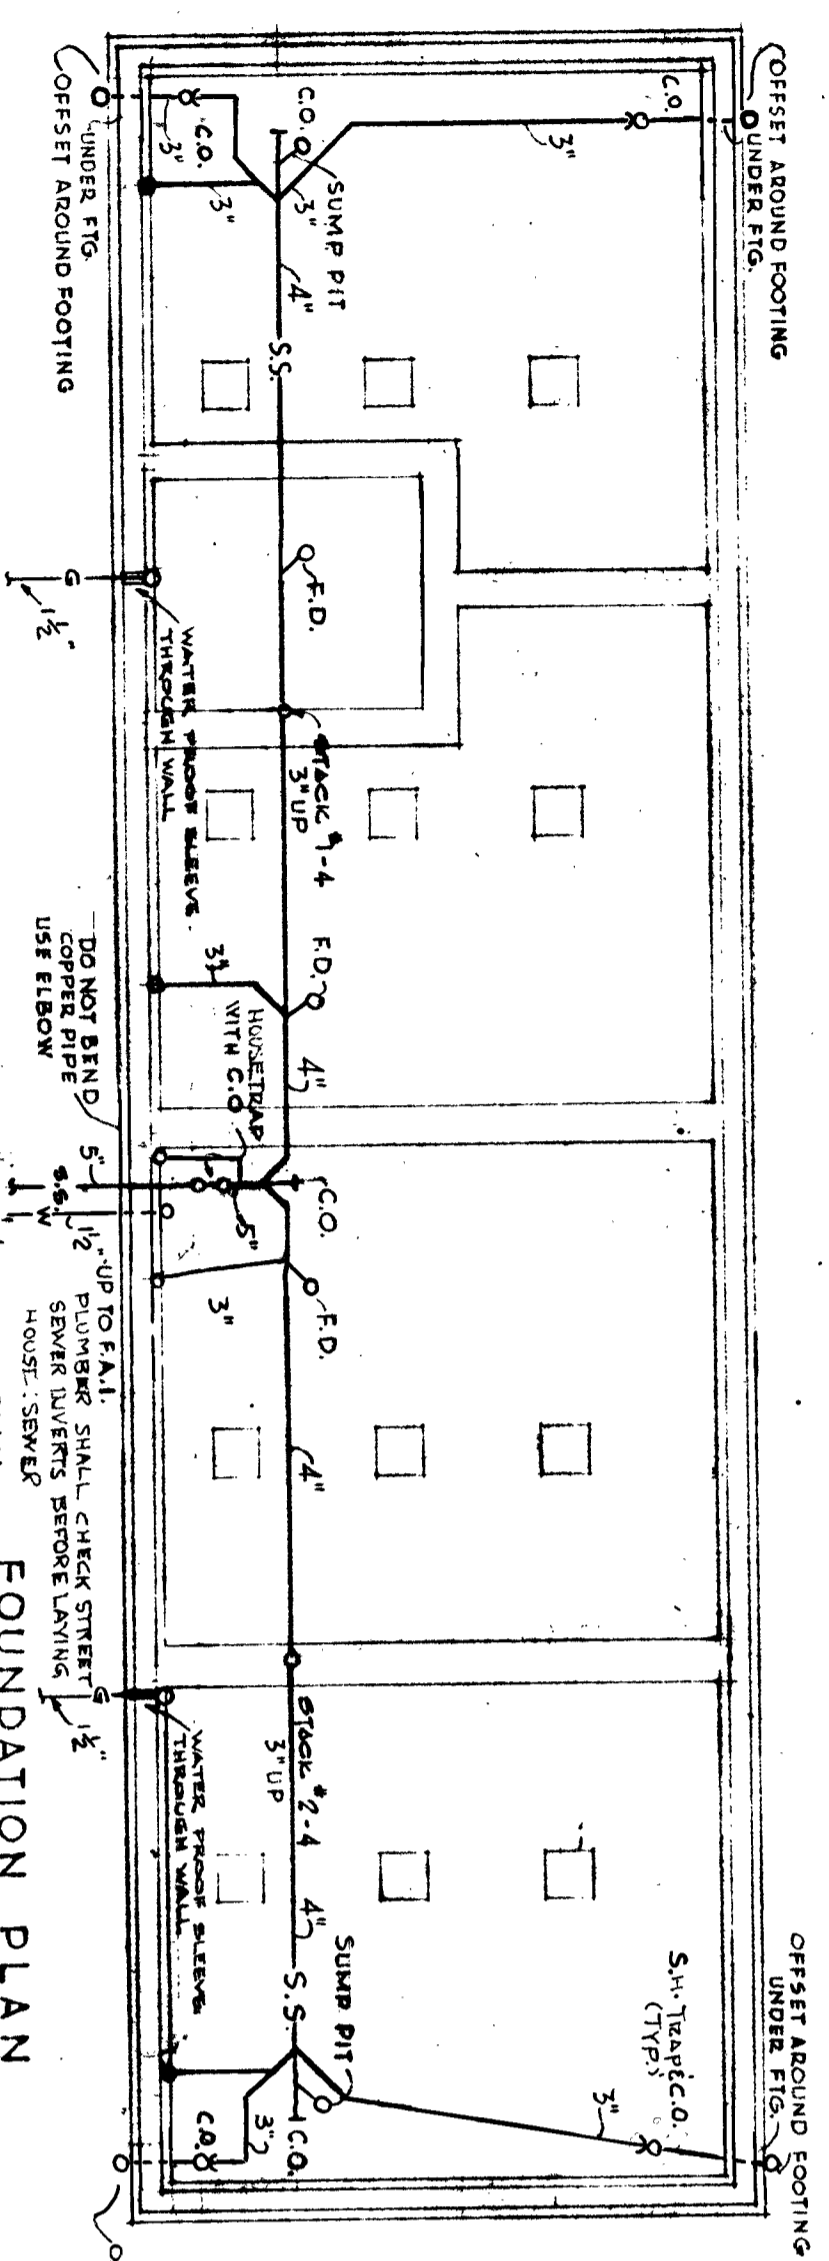


FOUNDATION PLAN


DO NOT BIND COPY PIPE USE FABRIC

UP TO 1/2" SMALL CHECK STREET HOIST SEWER


1. HEAVY CHECK THAT THESE PLANS FOR G.S. WATER & GAS PLUMBING CONTRACTOR, AND CONTRACT TO THE BEST OF MY KNOWLEDGE.

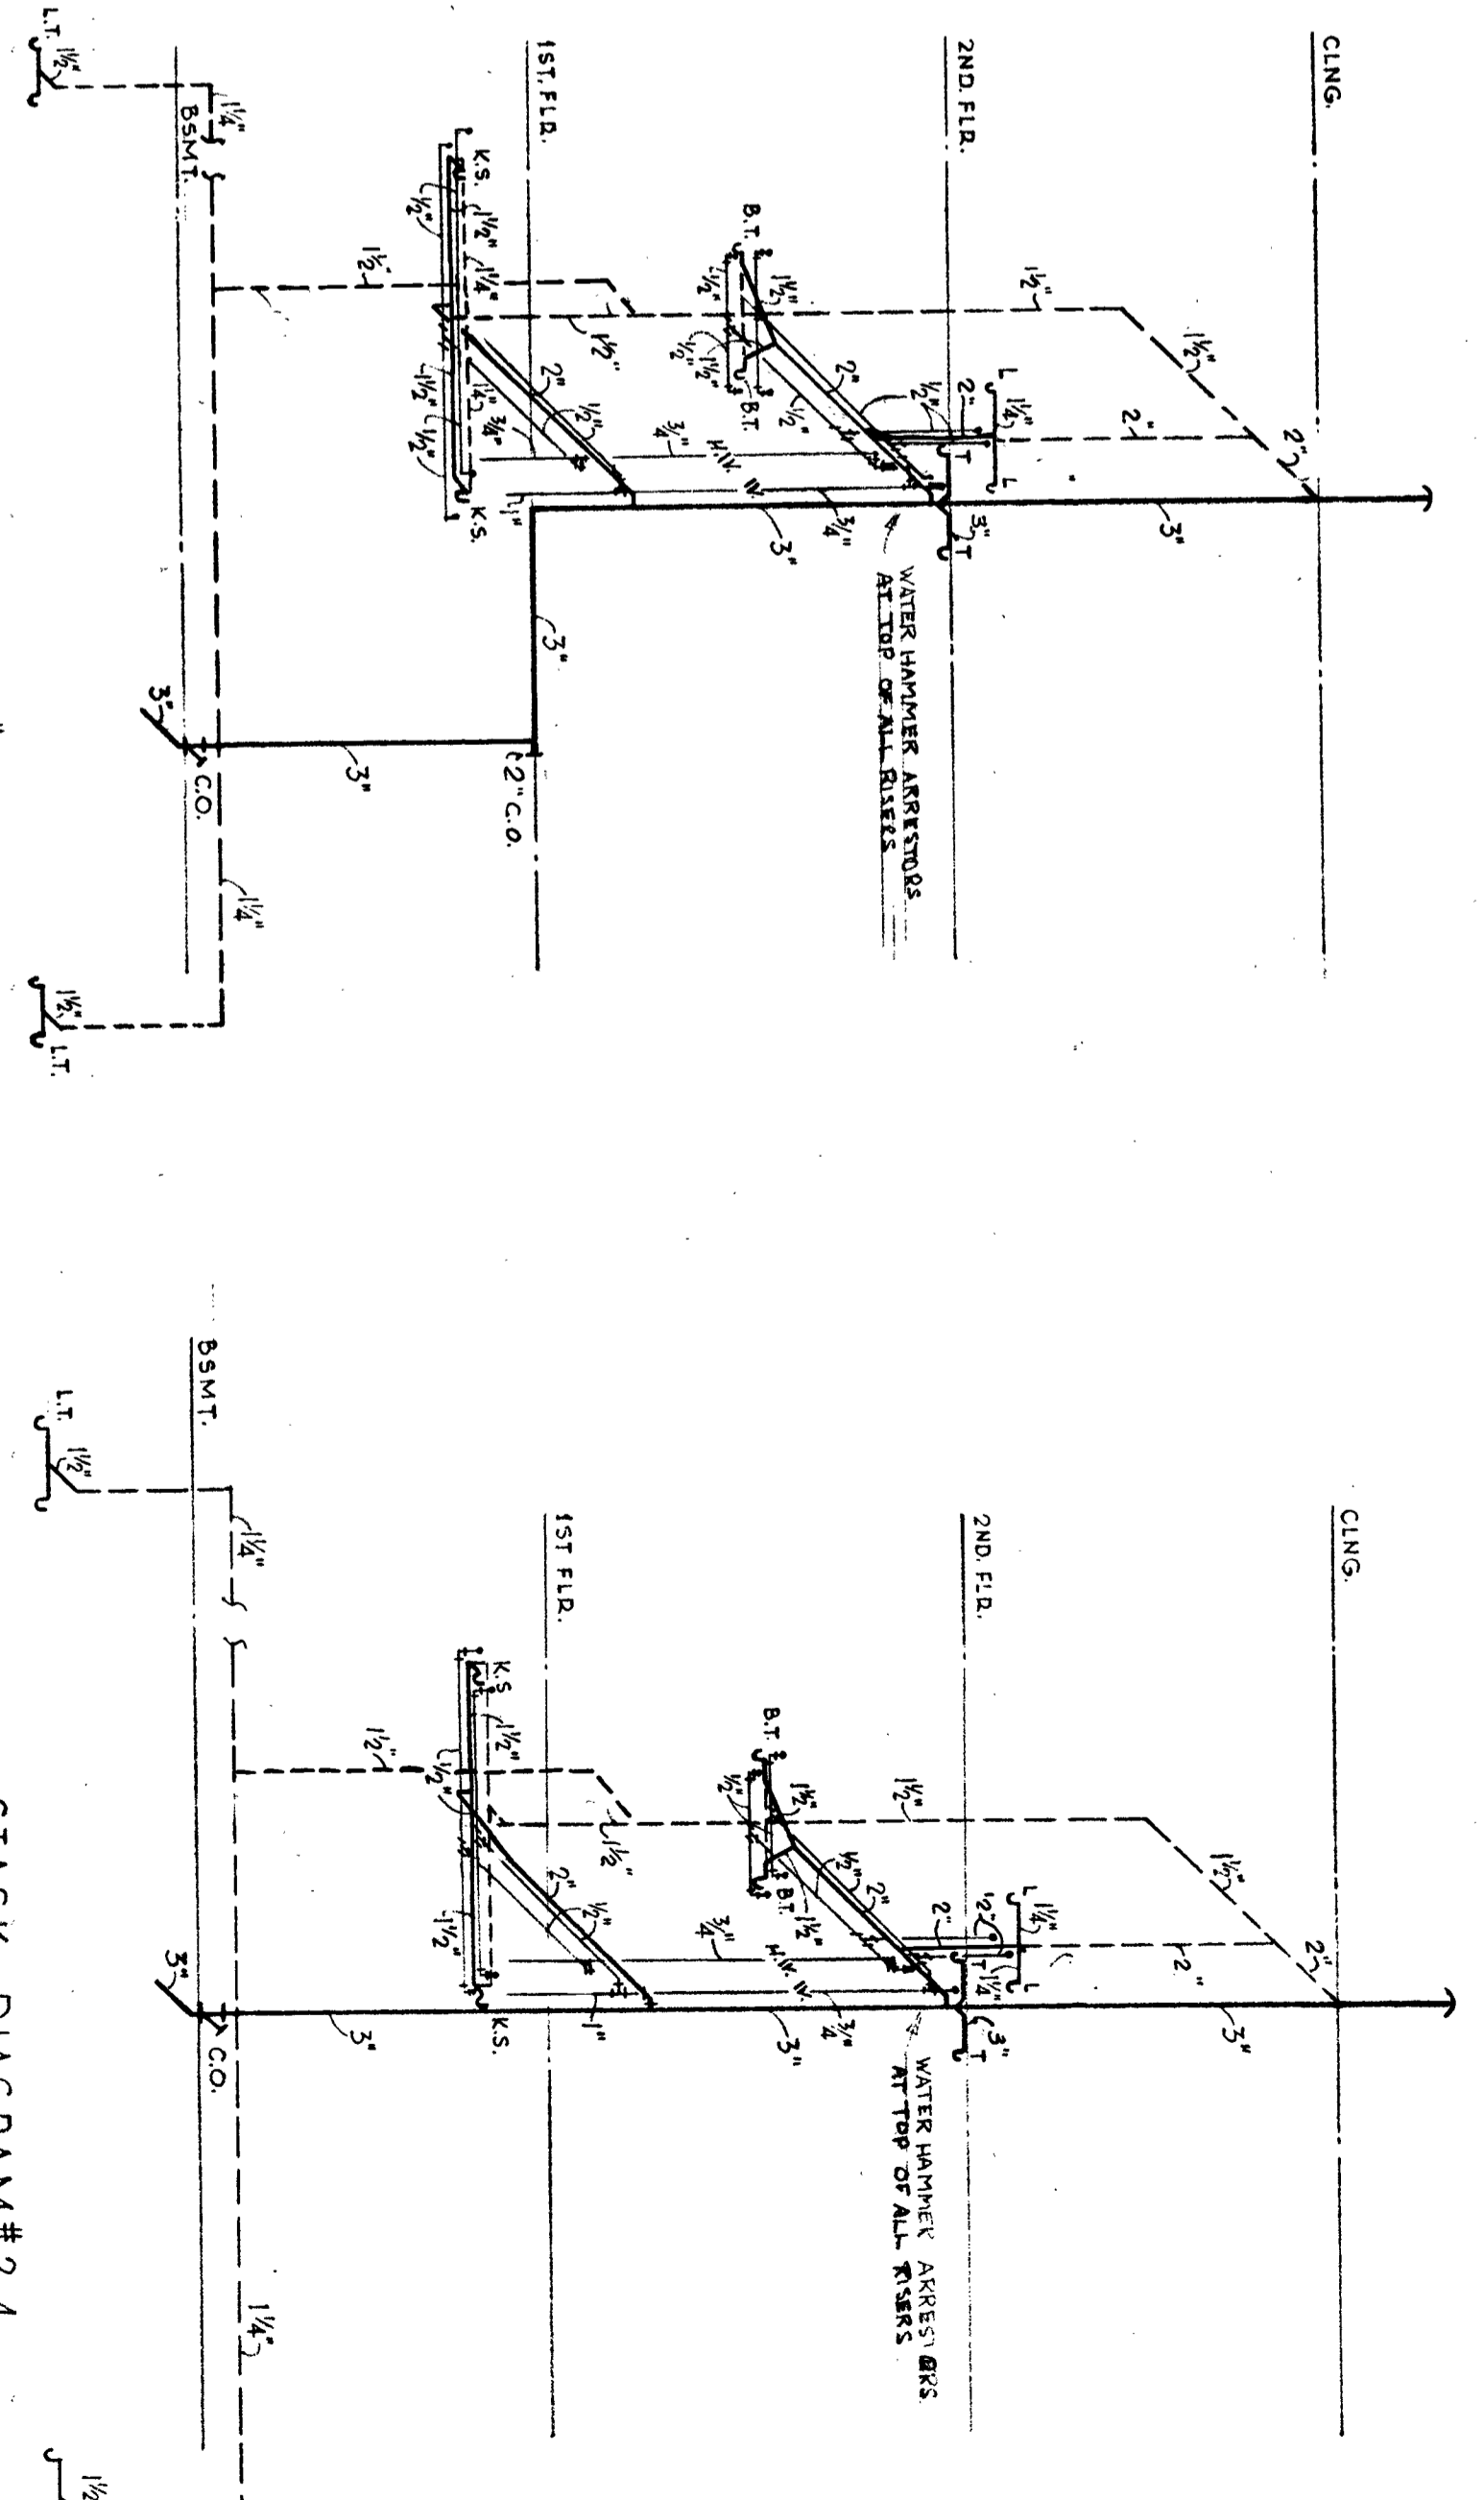


STACK DIAGRAM #1-4 NO SCALE

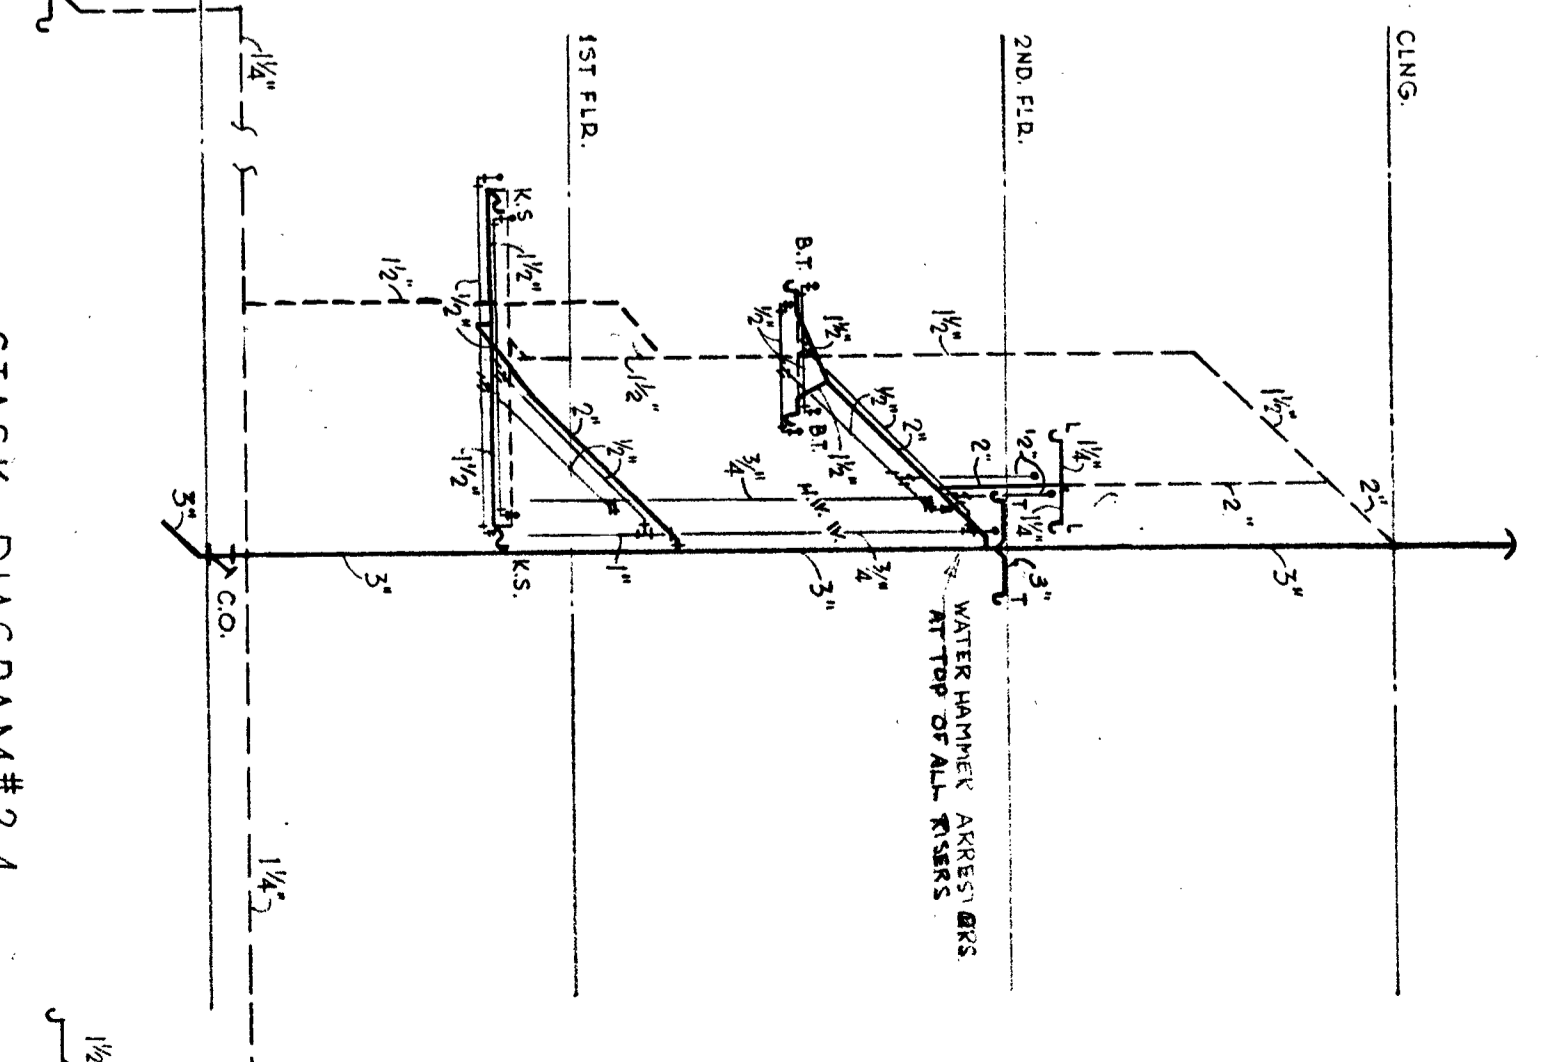


STACK DIAGRAM #2-4 NO SCALE

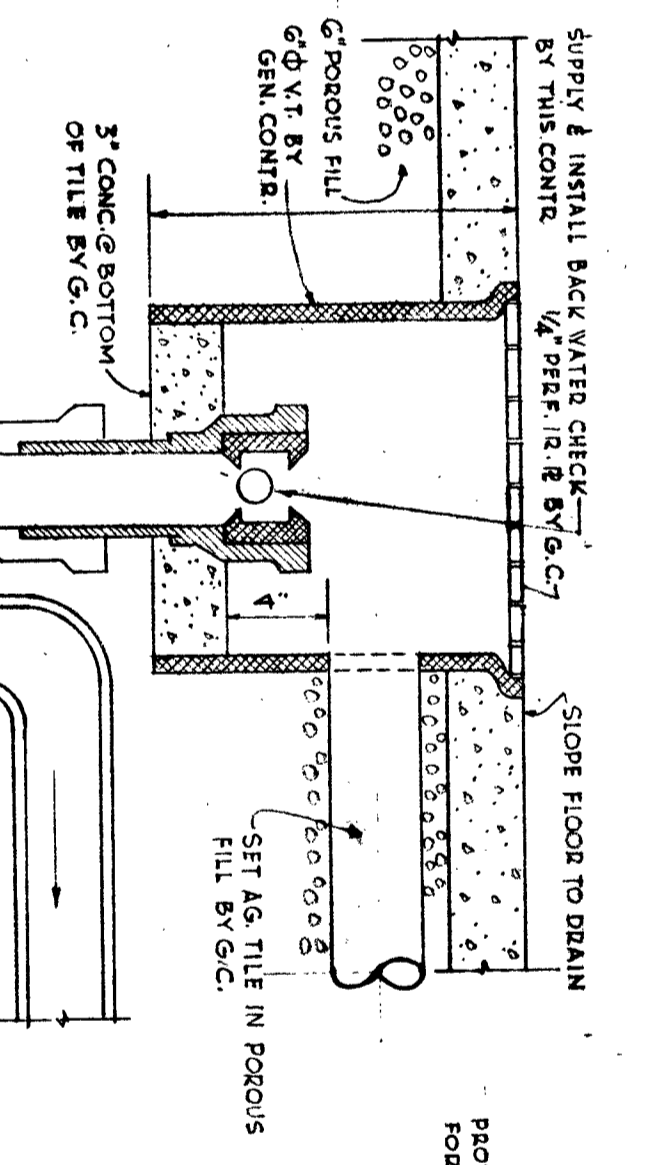


SUMP PIT DETAIL NO SCALE

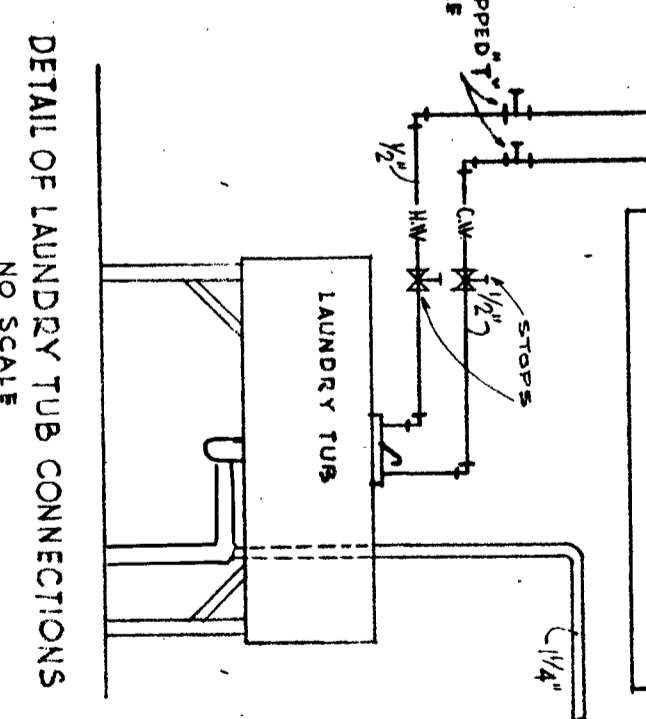


DETAIL OF LAUNDRY TUB CONNECTIONS NO SCALE

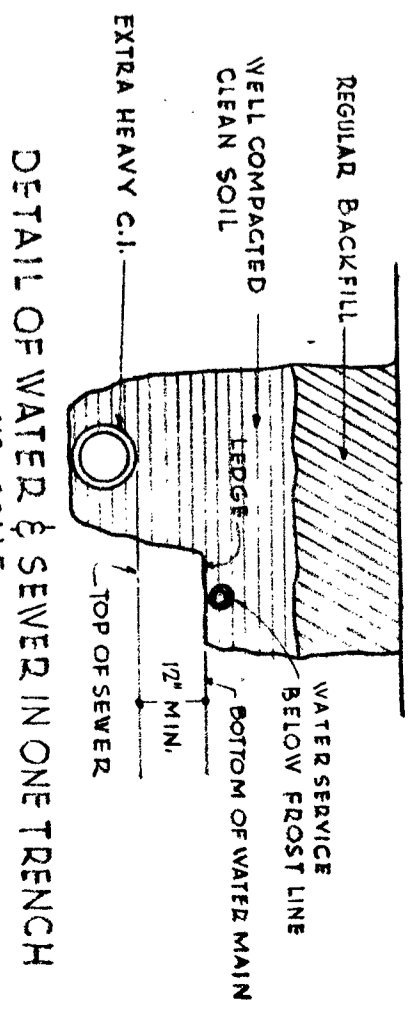


DETAIL OF WATER & SEWER IN ONE TRENCH NO SCALE

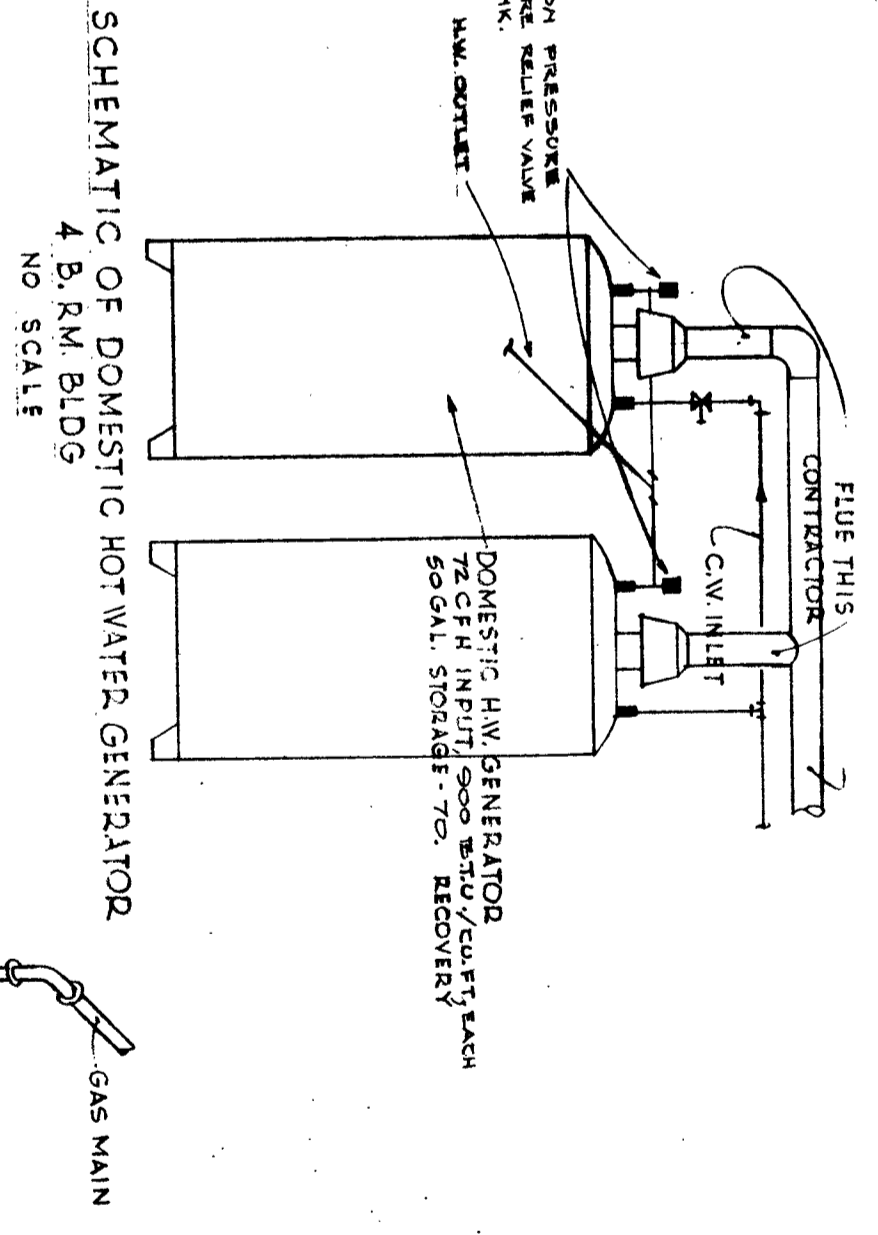

SCHEMATIC OF DOMESTIC HOT WATER GENERATOR 4 B. RM. BLDG. NO SCALE

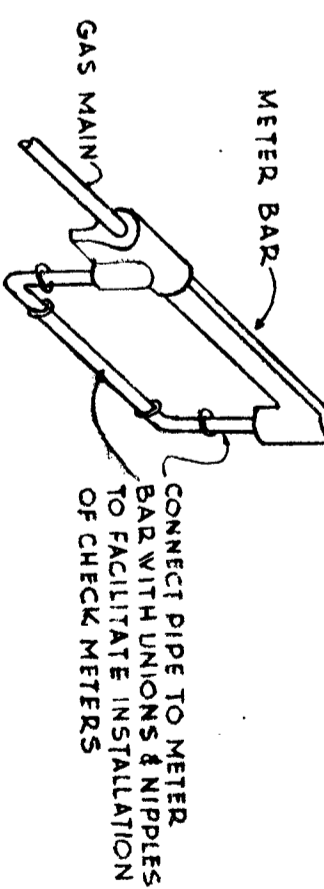

SCHEMATIC OF GAS METER BAR HOOK-UP NO SCALE

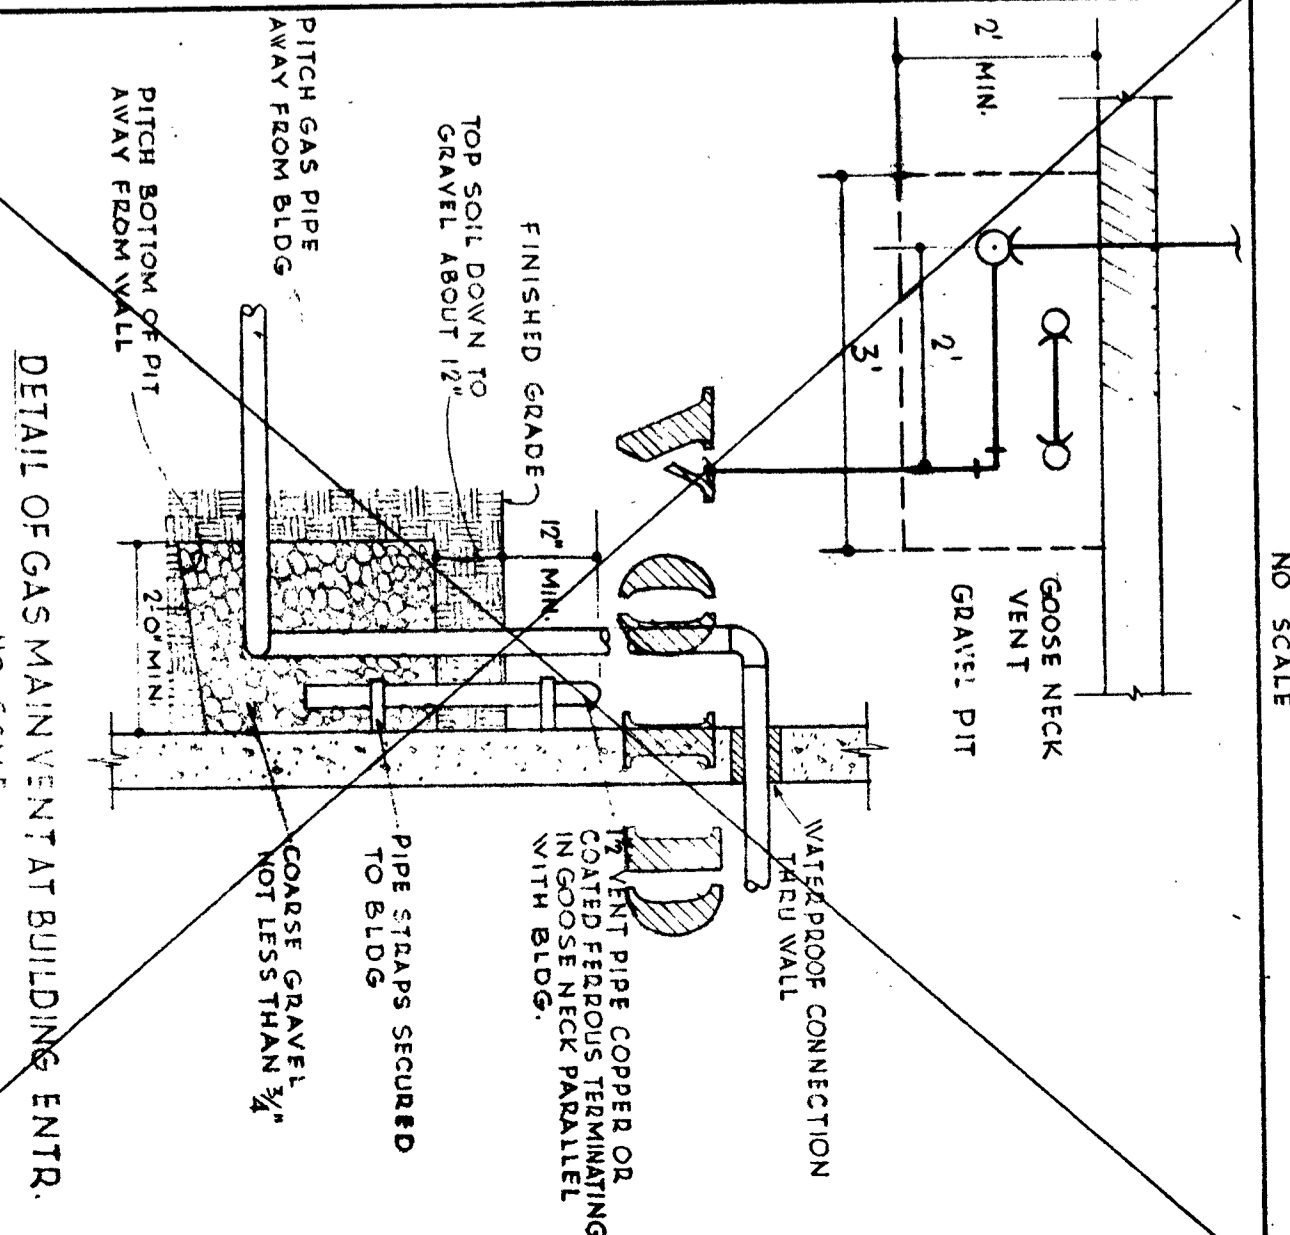

DETAIL OF GAS MAIN VENT AT BUILDING ENTR. NO SCALE

GENERAL NOTES:

1. NO PLOT PLAN FOR EXACT LOCATION OF G.S. WATER & GAS.

2. CHECK SITE RECORDS, WATER BACK OF BLDG. WHEN SHOWN ON SITE & PLOT PLANS.

3. COORDINATE WORK WITH HEATING CONTRACTOR AND GENERAL CONTRACTOR.

4. ALL LINES TO RUN PARALLEL WITH BUILDING LINES, EVENLY SPACED.

	100 UNITS LOW RENT HOUSING P.H.A. N.Y. 11-2 FOR THE NIAGARA FALLS HOUSING AUTHORITY NIAGARA FALLS, N.Y.	SCALE AS NOTED
	SHACKLETON AND FITZGERALD, A.I.A. ARCHITECTS 1515 LOCKPORT STREET NIAGARA FALLS, N.Y.	JOB NO. 58-147
THE CONTRACTOR SHALL VERIFY ALL DIMENSIONS AT SITE BEFORE STARTING WORK		DWG. NO. P-202