




SECOND FLOOR PLAN

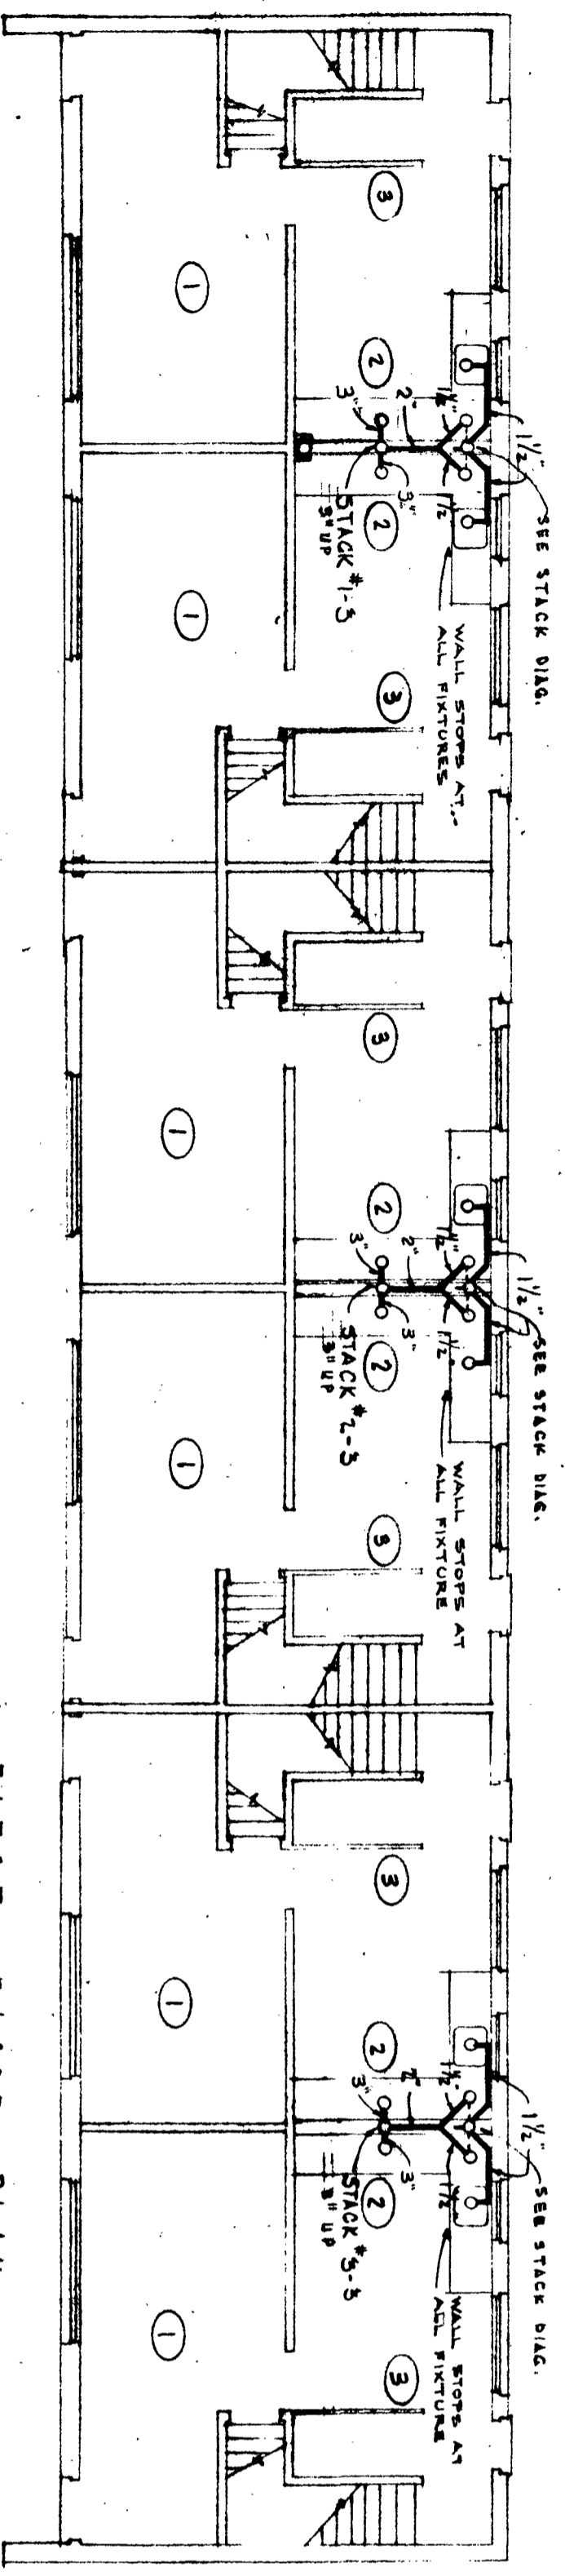

FIRST FLOOR PLAN

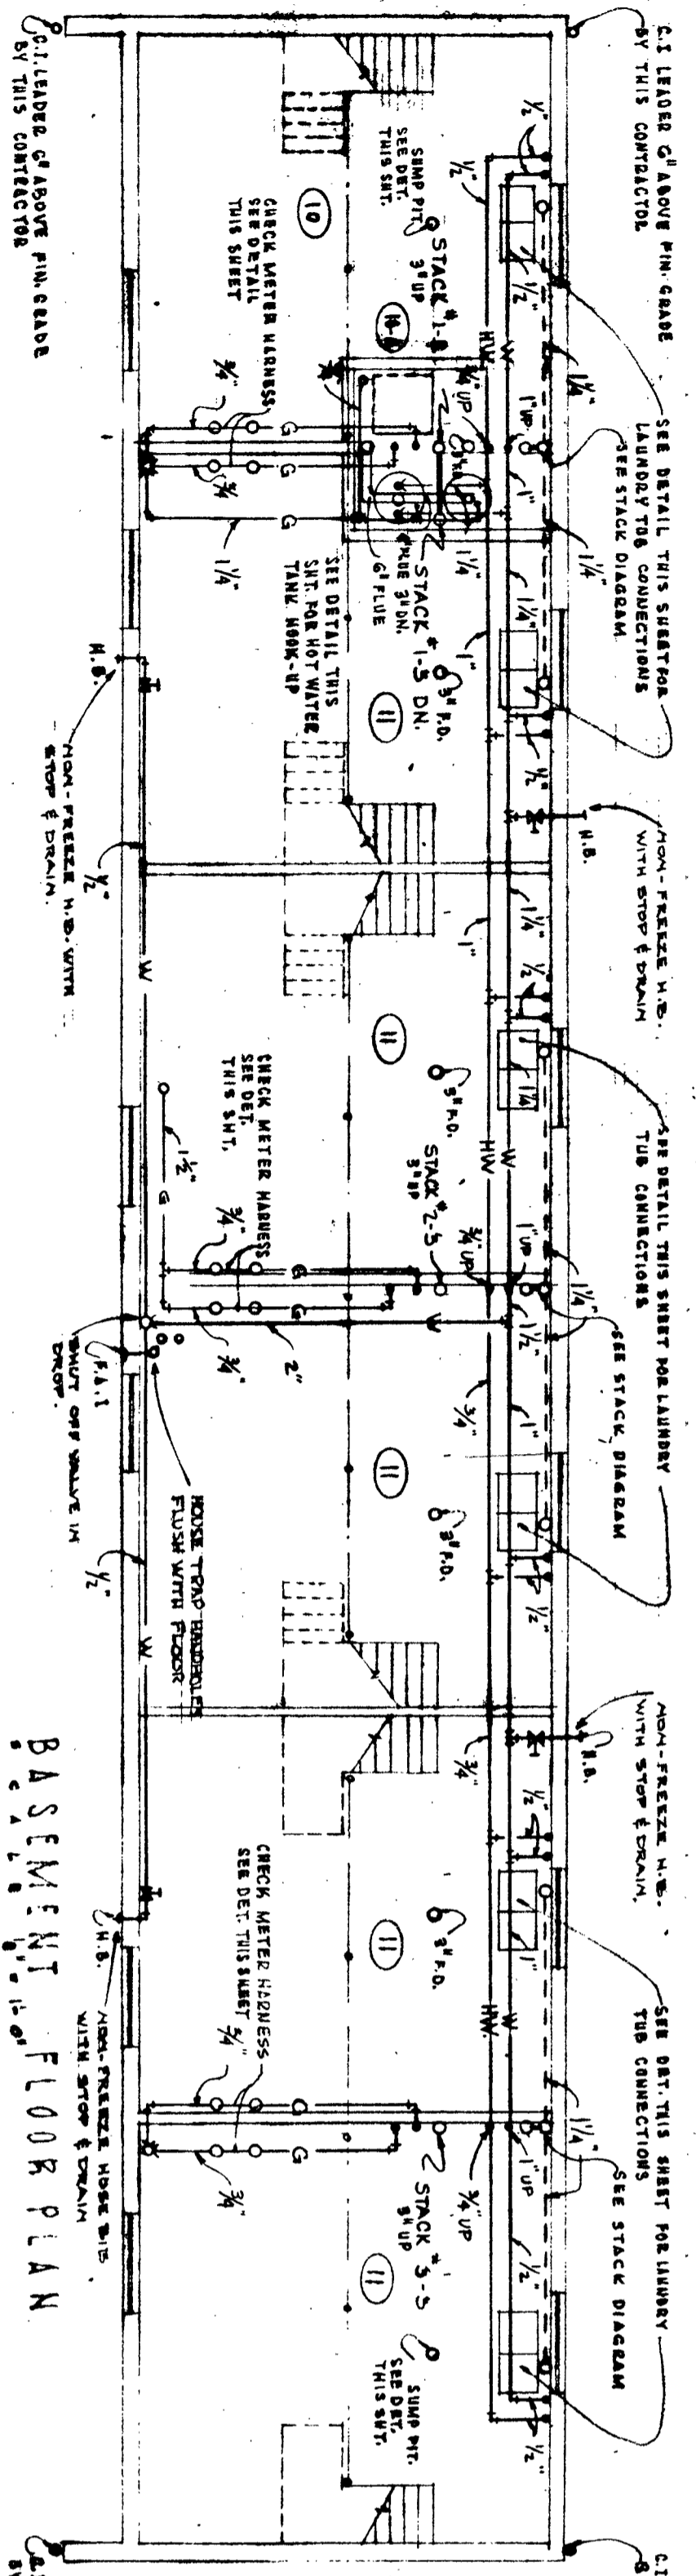


BASEMENT FLOOR PLAN

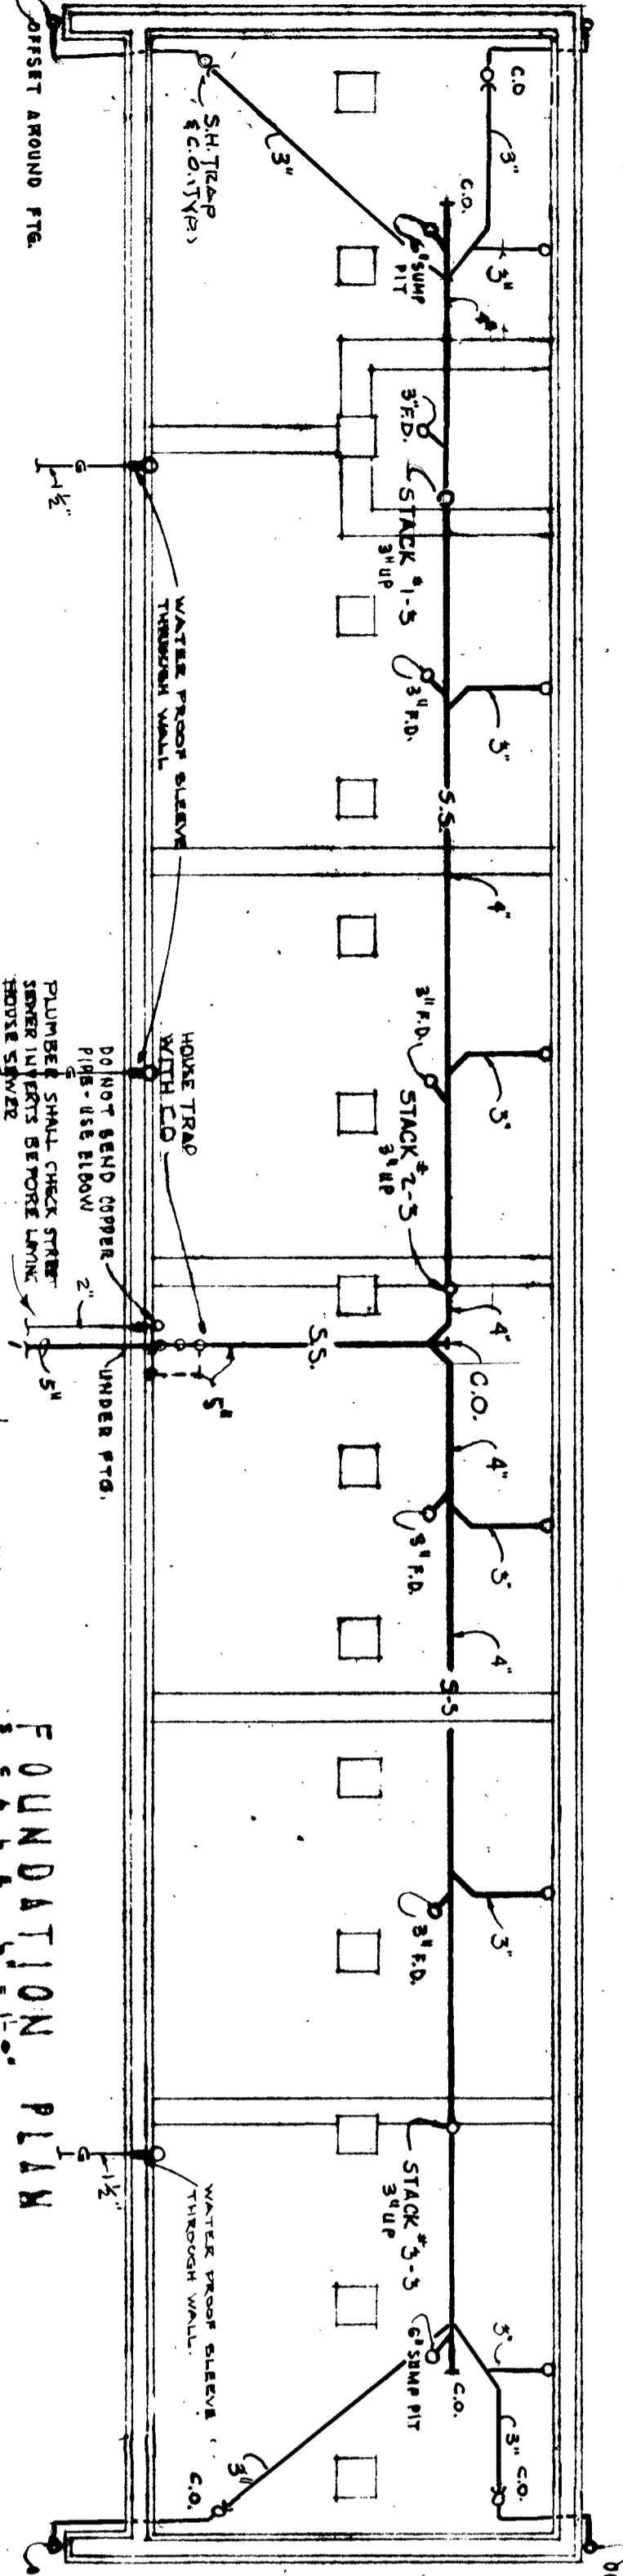


FOUNDATION PLAN

NOTES: 1. CHECK SITE & PLOT PLAN FOR EXACT LOCATION OF C.I. GAS WATER SERVICE.  
 2. COORDINATE WORK WITH NEAREST CONTRACTOR'S GENERAL CONTRACTOR.  
 ALL LINES TO BE PARALLEL TO BLDG. LINES EXCEPT SHOWN OTHERWISE.

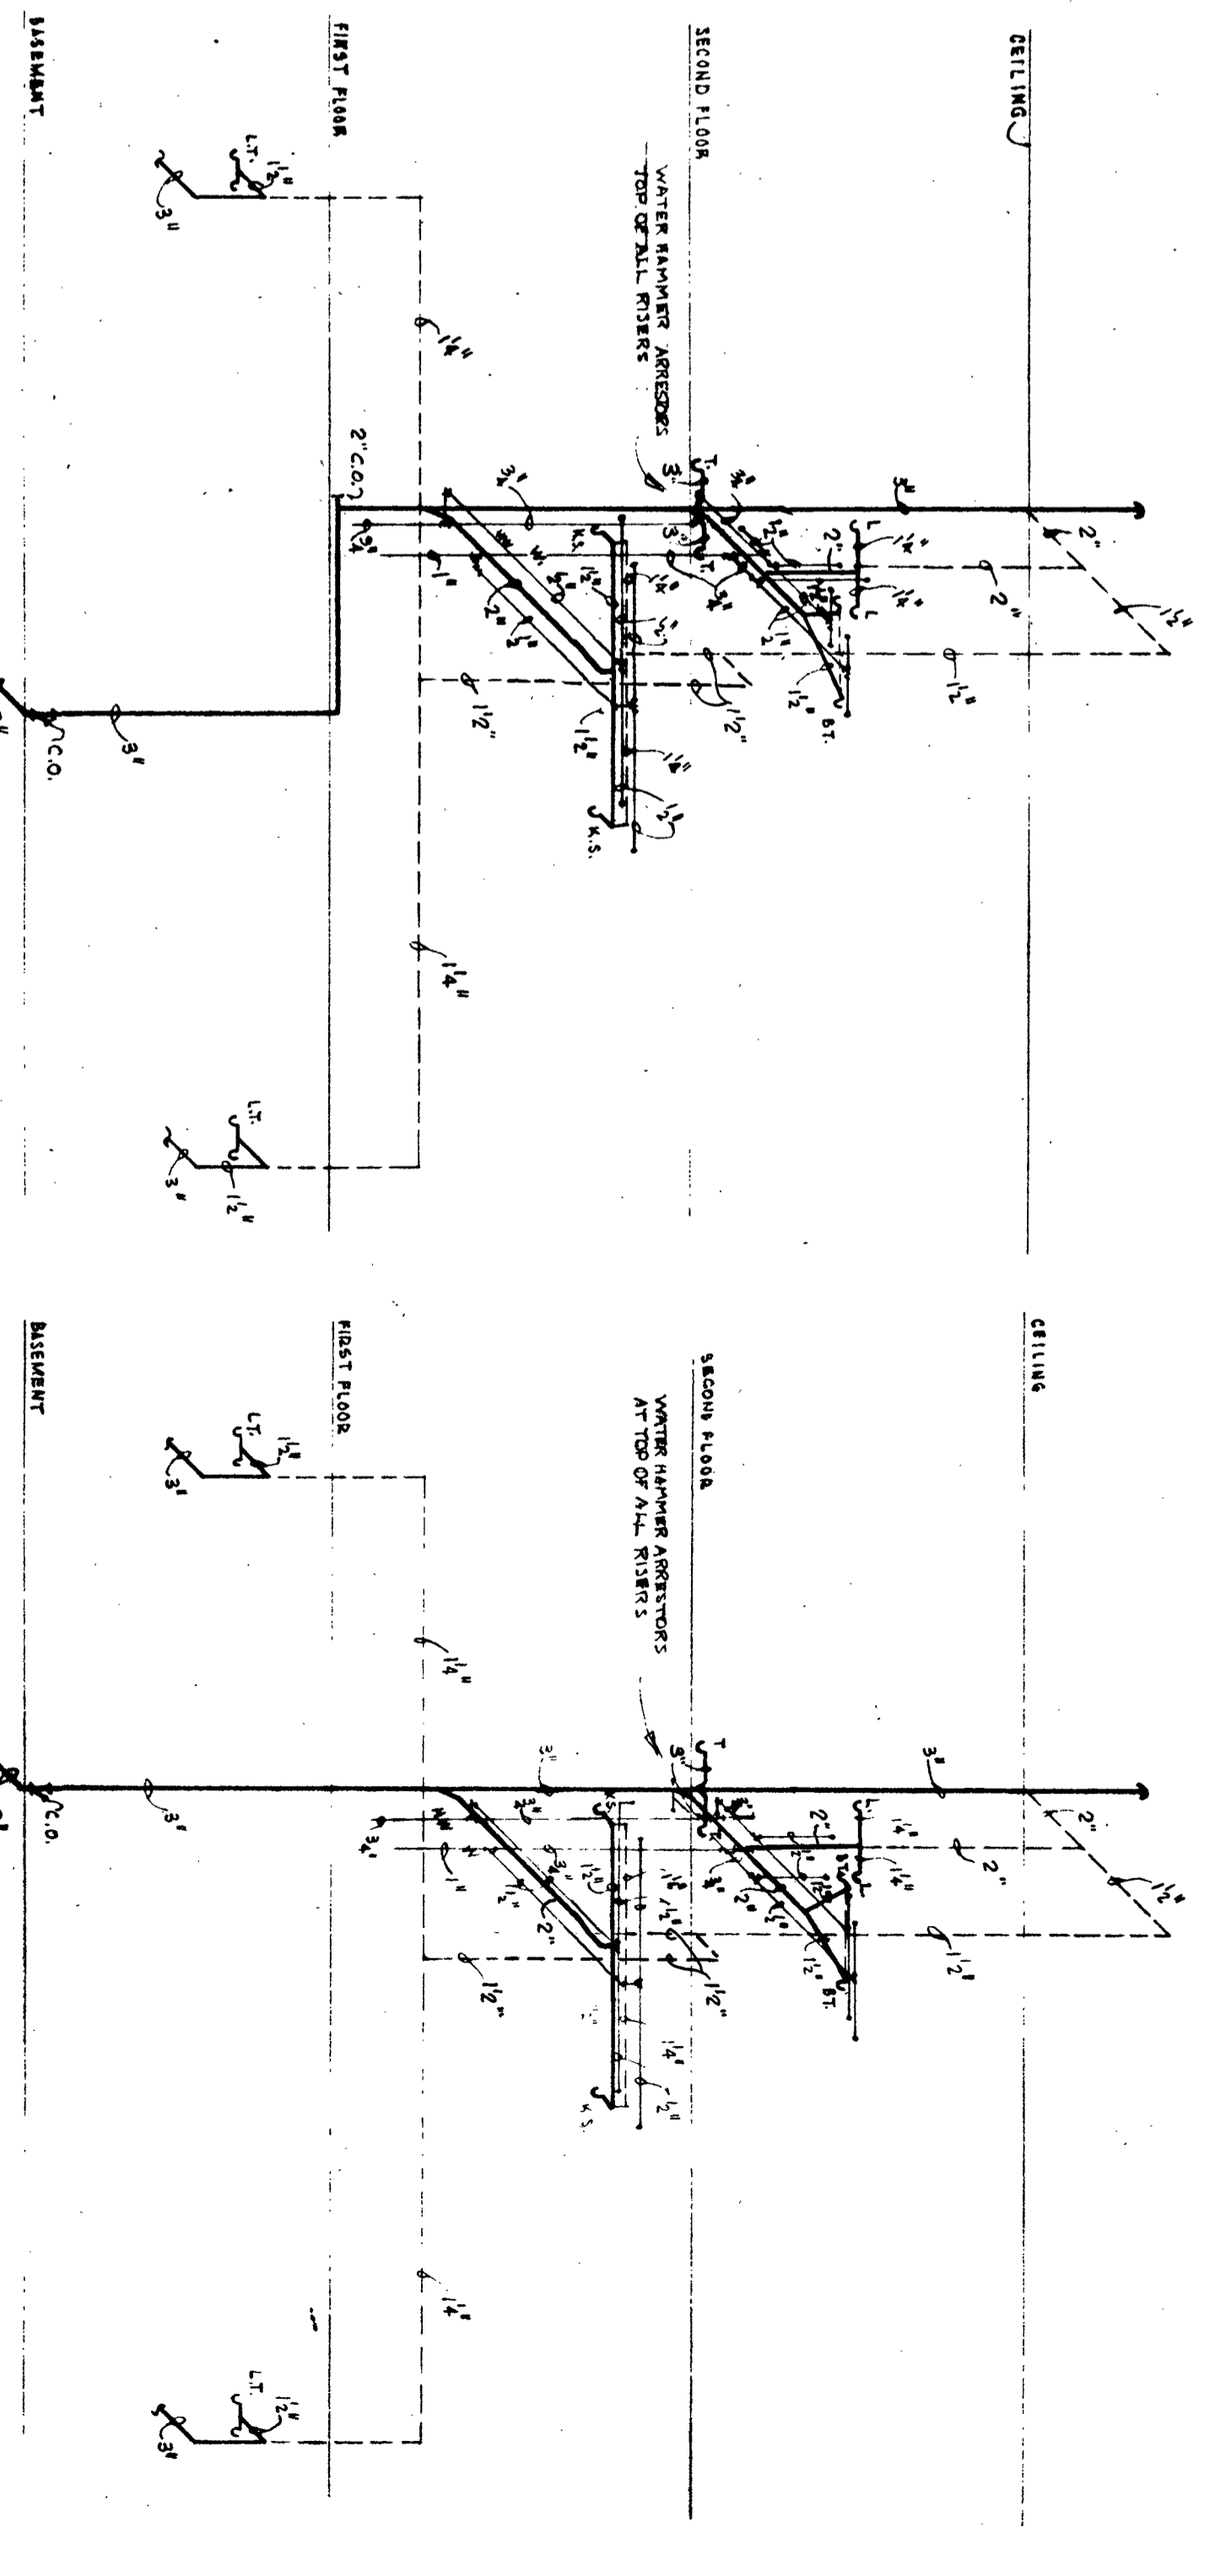


STACK DIAGRAM #1-3

STACK DIAGRAM #2-3 & 3-3

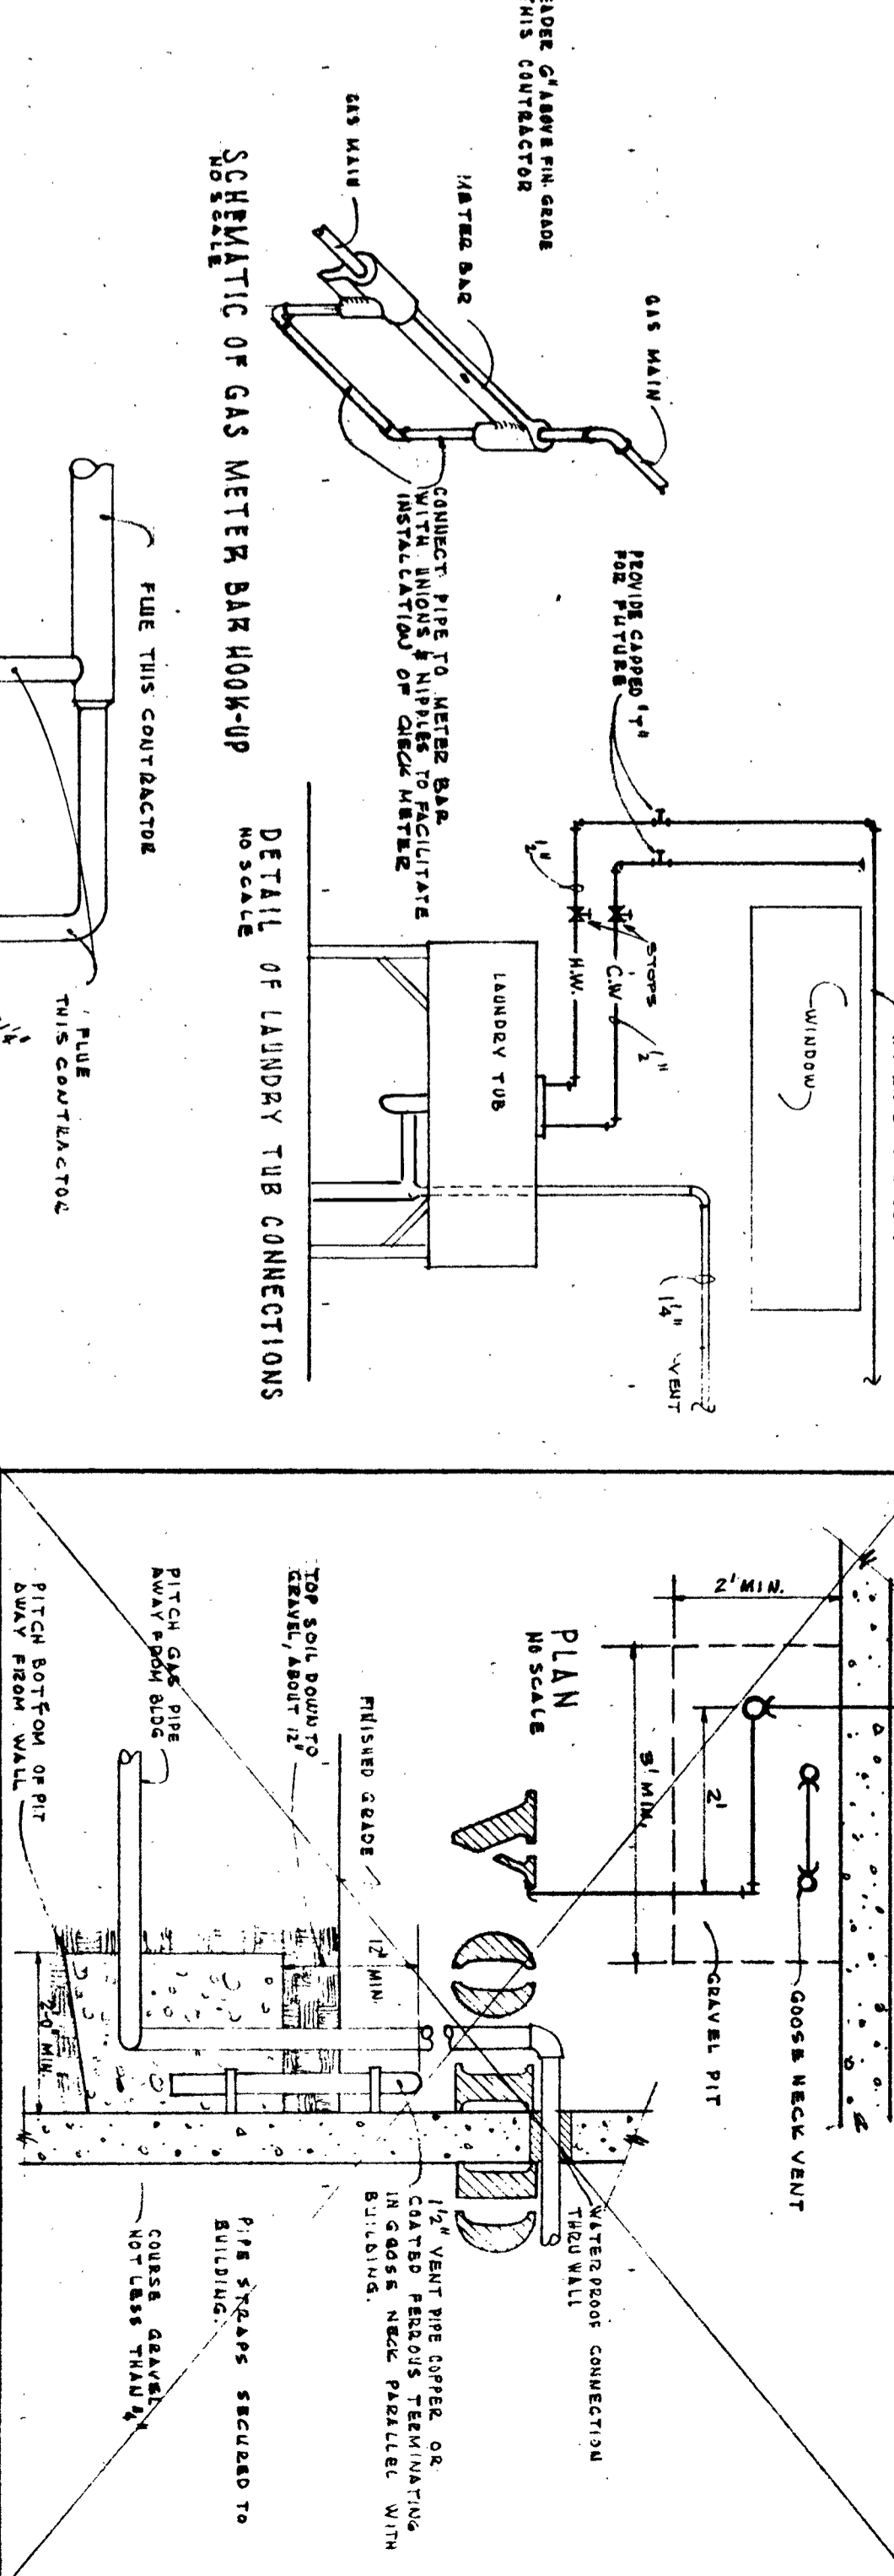

SCHEMATIC OF GAS METER BAR HOOK-UP

DETAIL OF LAUNDRY TUB CONNECTIONS

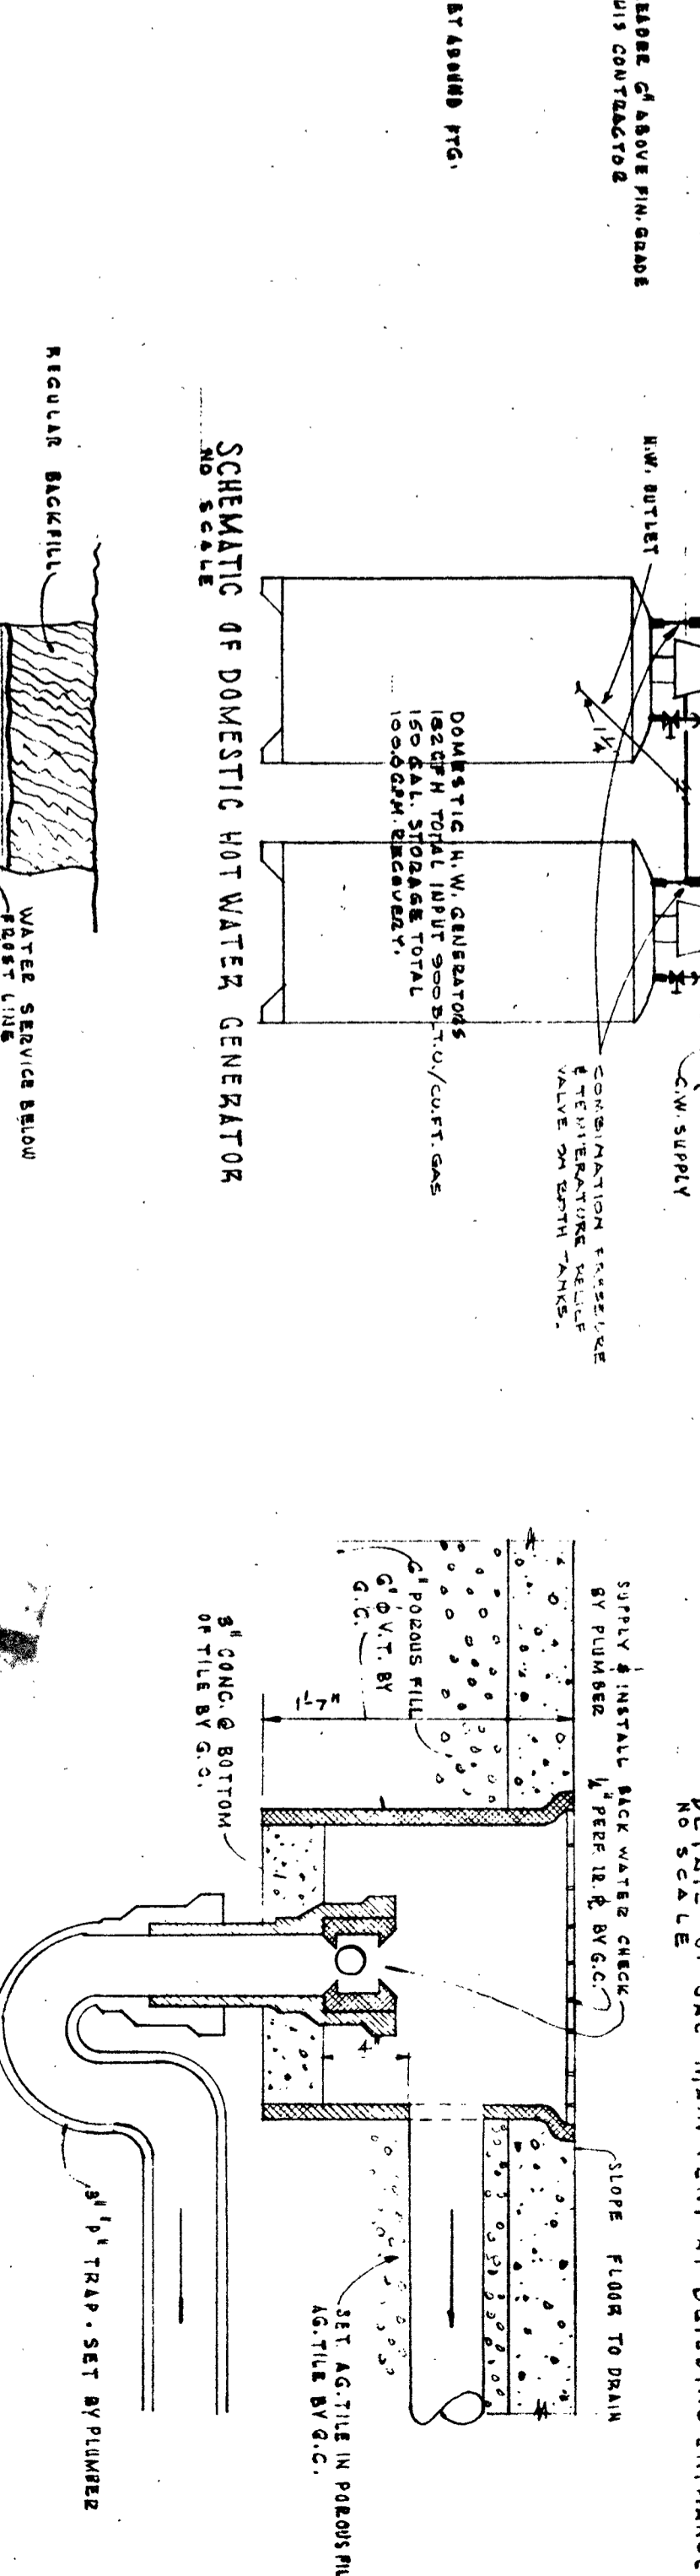

SCHEMATIC OF DOMESTIC HOT WATER GENERATOR

DETAIL OF GAS MAIN VENT AT BUILDING ENTRANCE

SUMP PIT DETAIL @ END BASEMENTS

DETAIL OF WATER & SEWER IN ONE TRENCH  
 NO SCALE  
 1. CHECK SITE & PLOT PLAN FOR EXACT LOCATION OF C.I. GAS WATER SERVICE.  
 2. COORDINATE WORK WITH NEAREST CONTRACTOR'S GENERAL CONTRACTOR.  
 ALL LINES TO BE PARALLEL TO BLDG. LINES EXCEPT SHOWN OTHERWISE.



	SCALE 1/8" = 1'-0" UNITS LOW RENT HOUSING P.H.A. N.Y. II-2 FOR THE NIAGARA FALLS HOUSING AUTHORITY NIAGARA FALLS, N.Y. SHACKLETON AND FITZGERALD, A.I.A. ARCHITECTS 1513 LOCKPORT STREET NIAGARA FALLS, N.Y.
DATE 5-16-60	JOB NO. 50-147
DWG. NO. P-204	THE CONTRACTOR SHALL VERIFY ALL DIMENSIONS AT SITE BEFORE STARTING WORK