




SECOND FLOOR PLAN

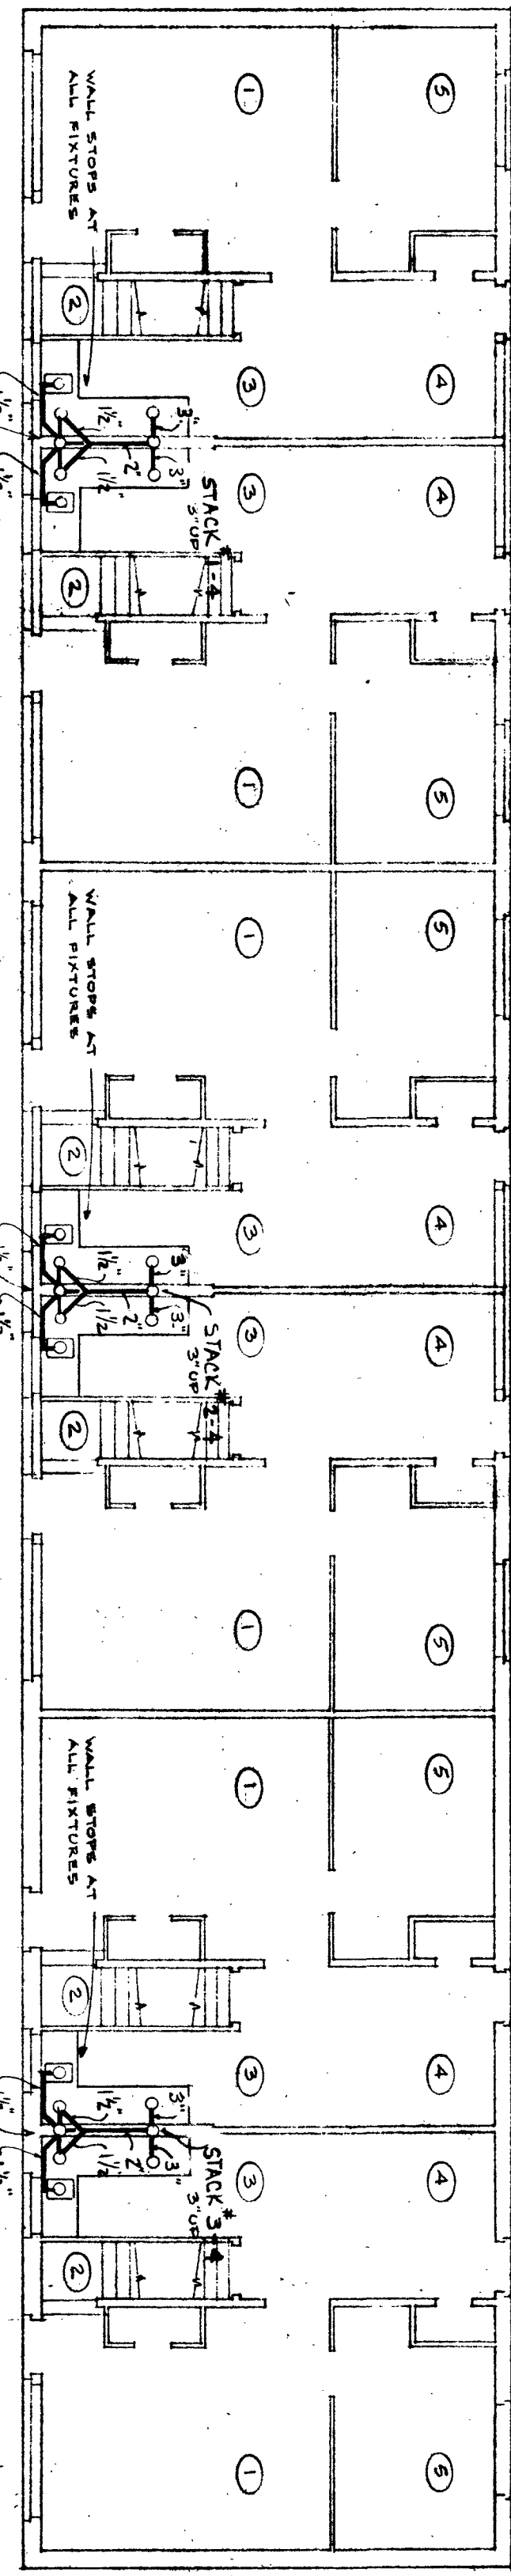

FIRST FLOOR PLAN

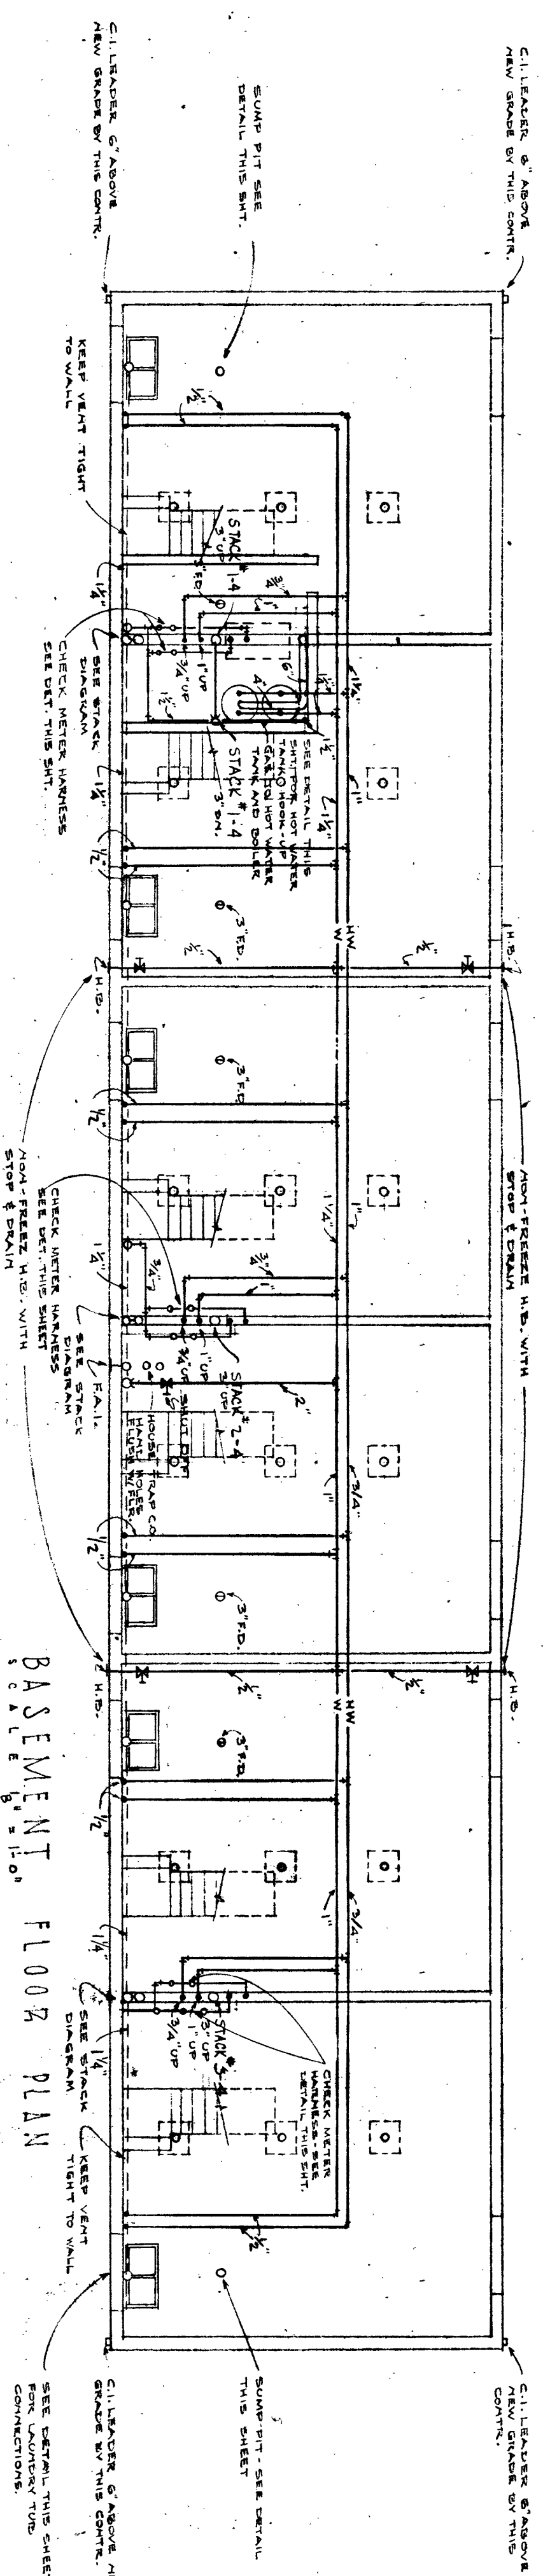


BASEMENT FLOOR PLAN

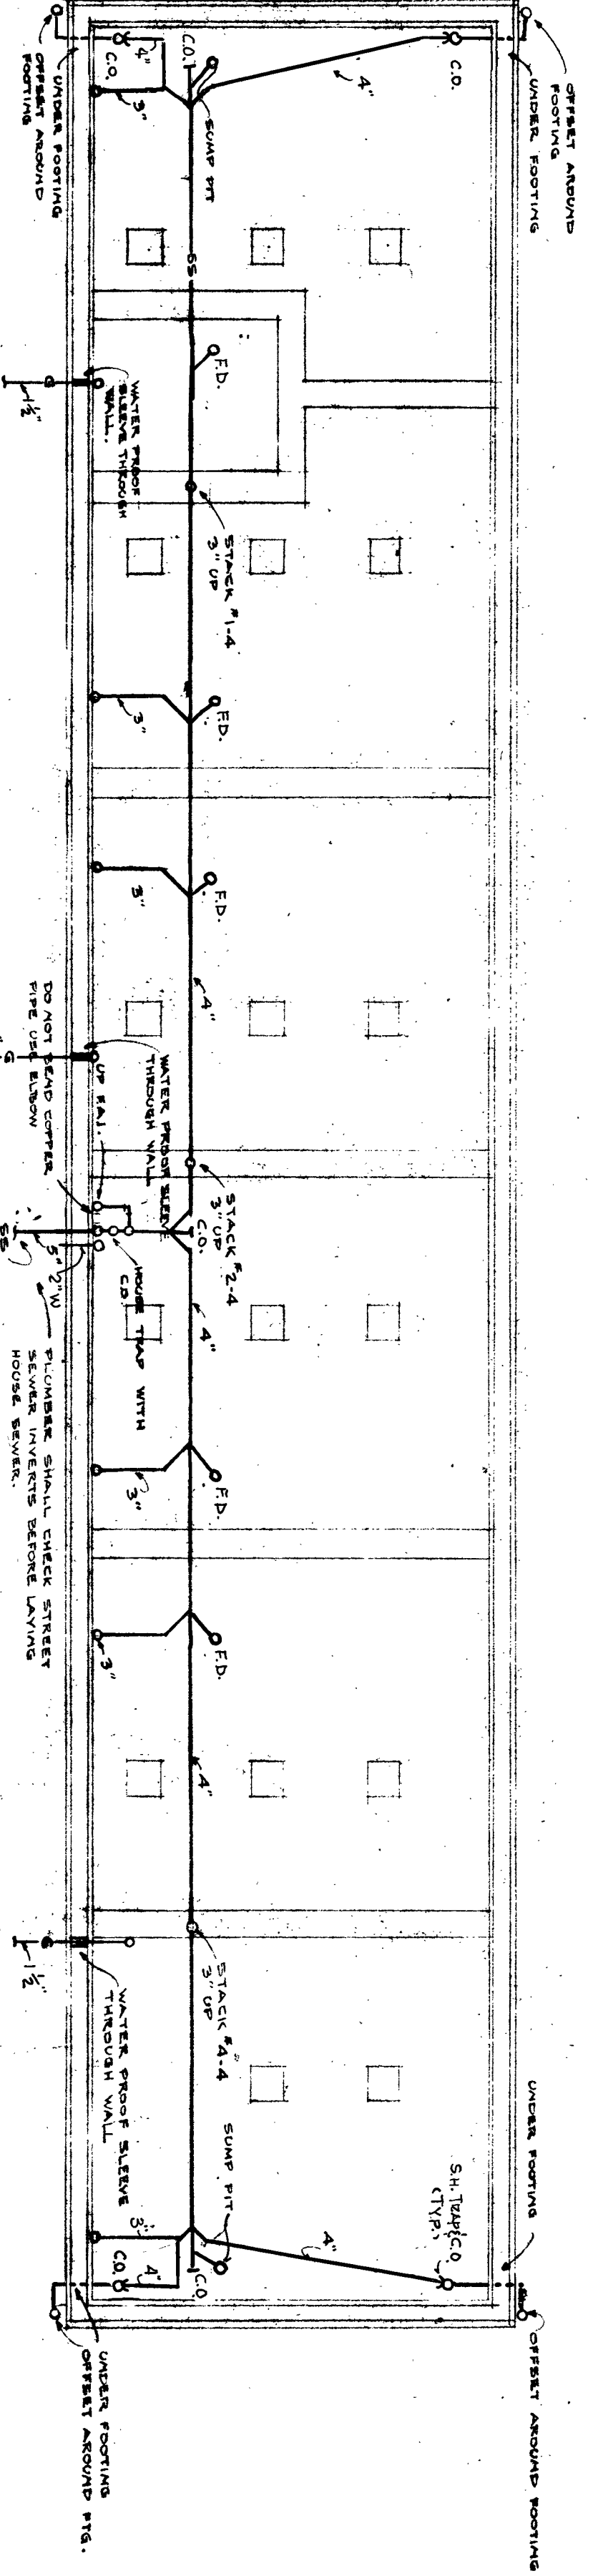


FOUNDATION PLAN


- GENERAL NOTES
- 1) CHECK SITE & PLOT PLAN FOR EXACT LOCATION OF S.S. & WATER MAINS. NOTED BACK OF BLUE. WHEN SHOWN ON SITE, NO WORK SHALL BE DONE UNLESS WITH THE CONTRACTOR'S APPROVAL. ALL DIMENSIONS TO FACE UNLESS OTHERWISE SHOWN.
 - 2) CORRECTIVE WORK WITH MECHANICAL & ELECTRICAL CONTRACTORS - ALL DIMENSIONS TO FACE UNLESS OTHERWISE SHOWN.

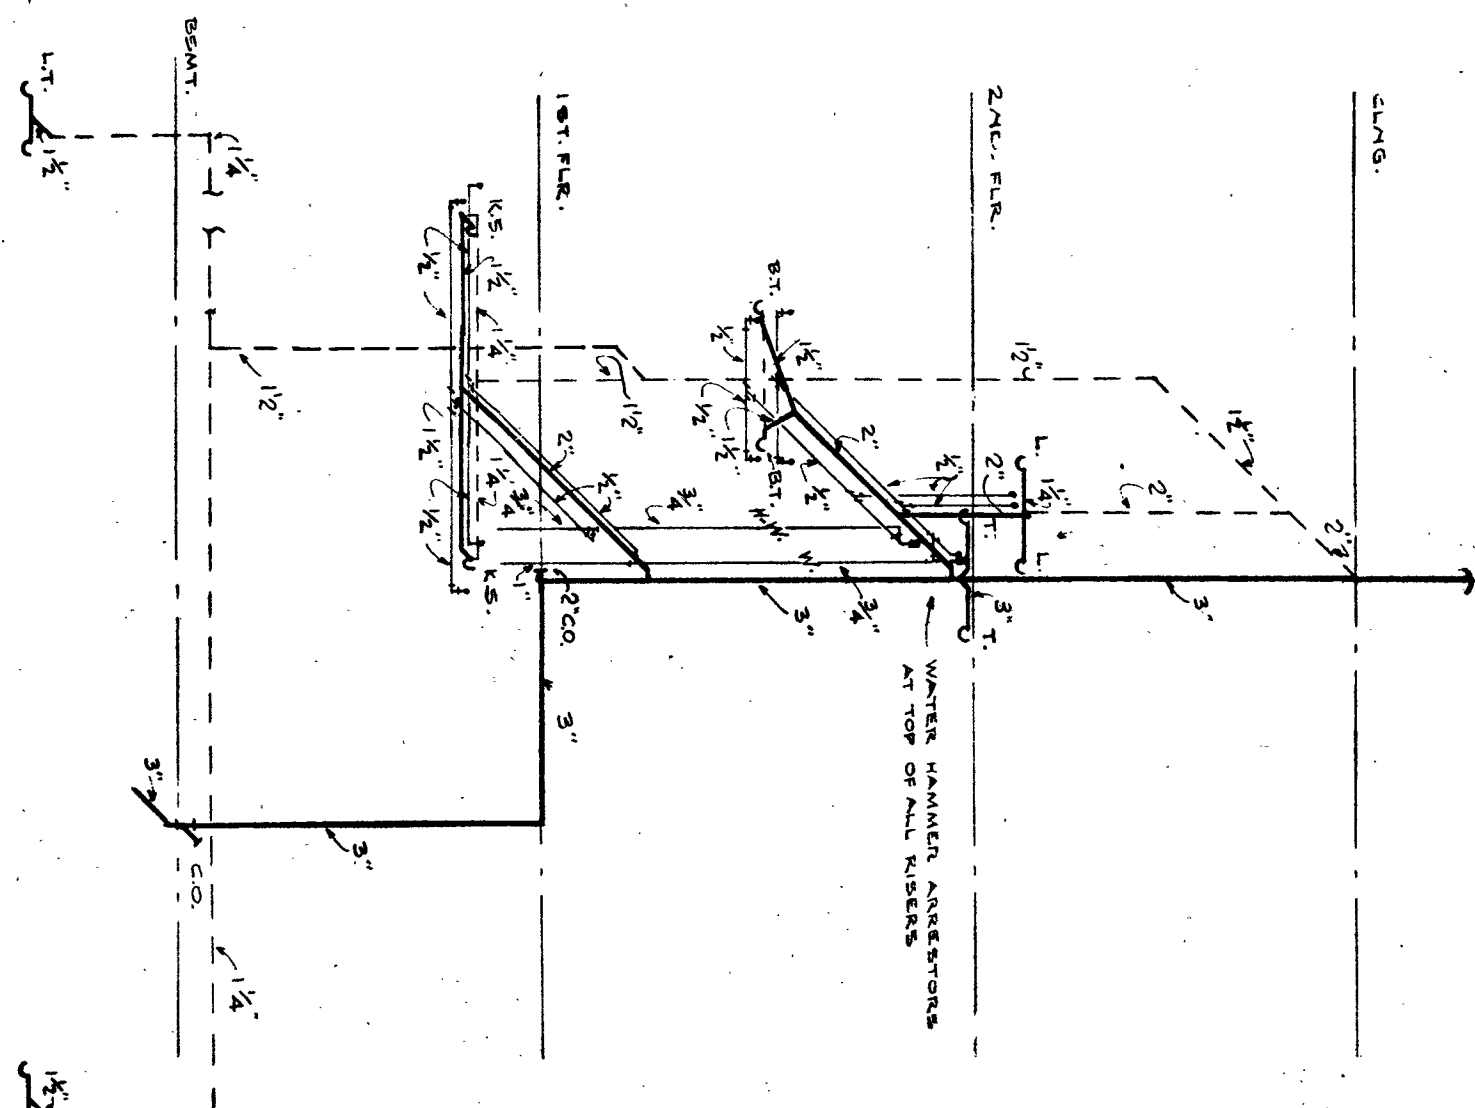


STACK DIAGRAM #1.4

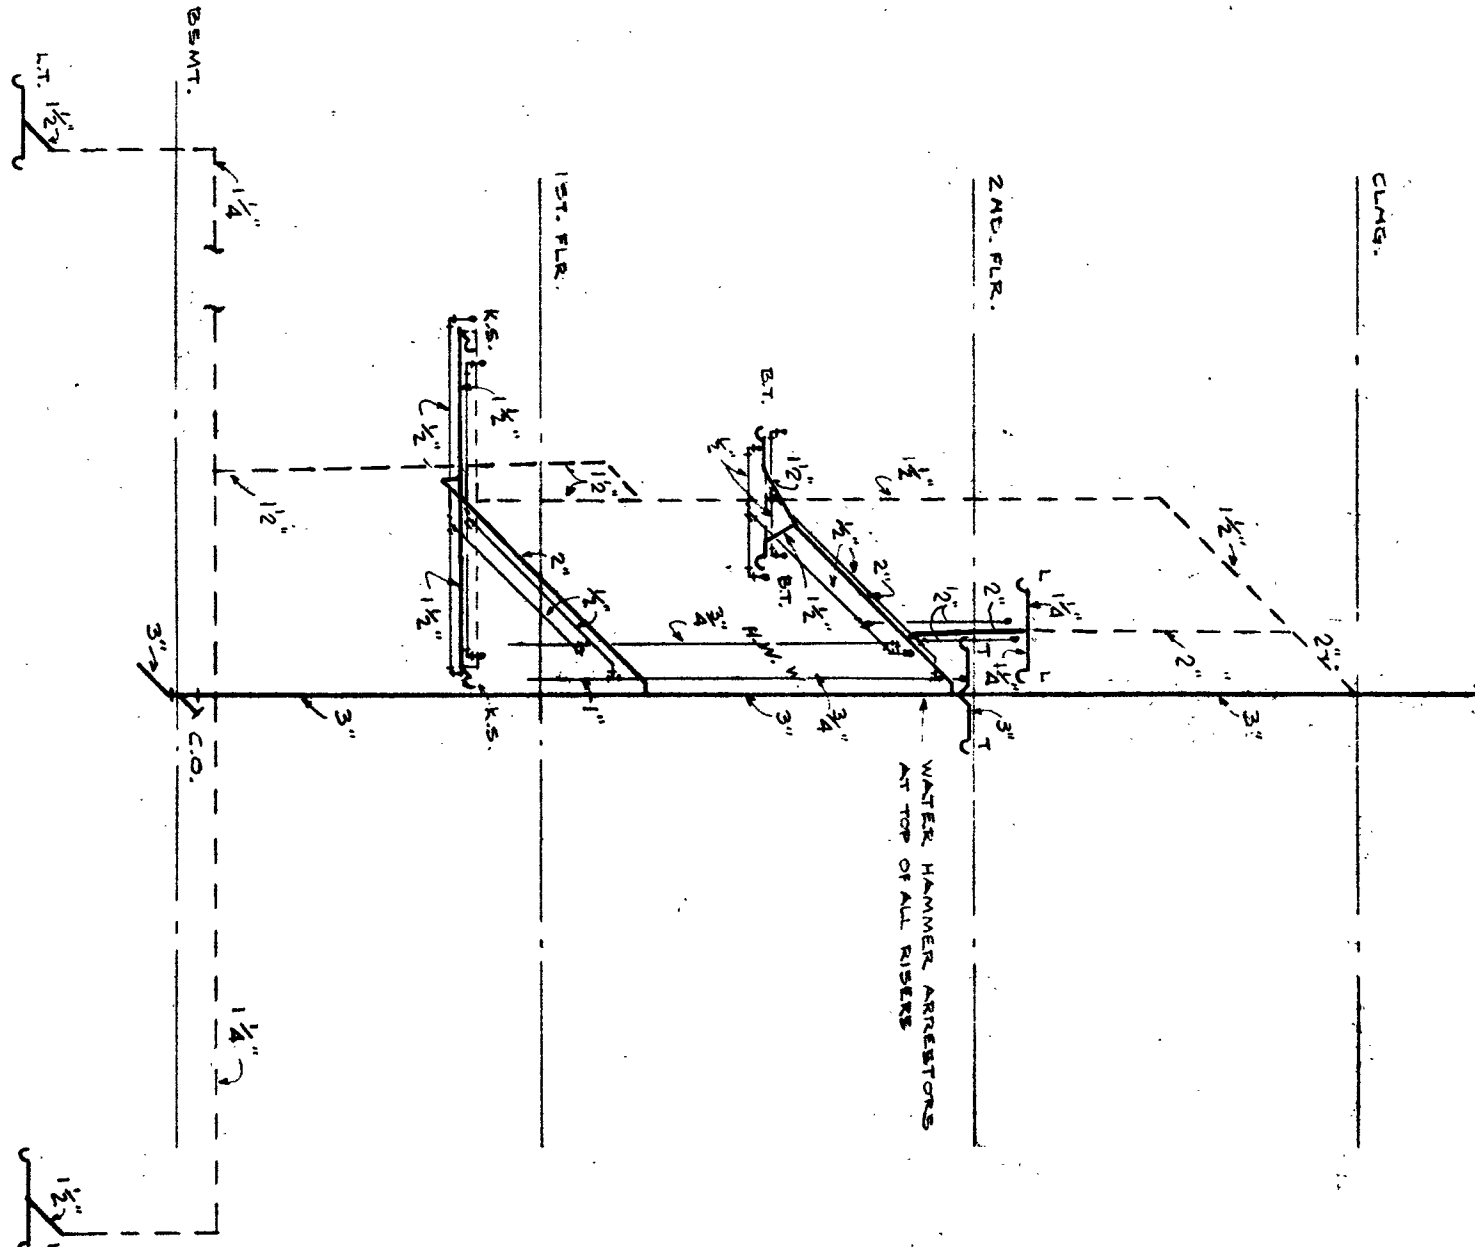


STACK DIAGRAM #2.3.4

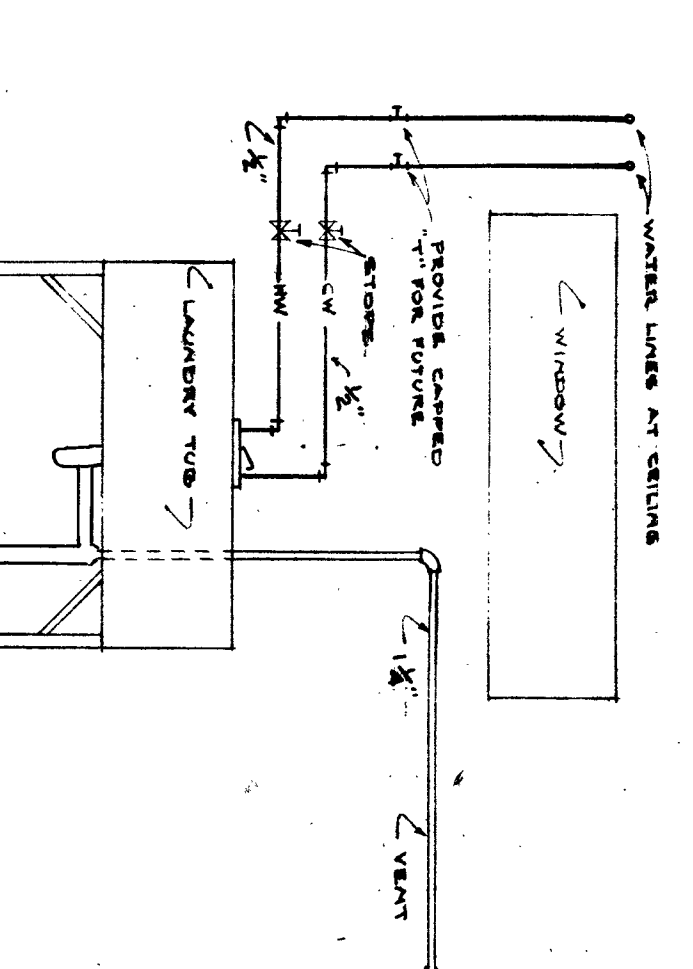


TYPICAL DETAILS for LAUNDRY TIE CONNECTIONS

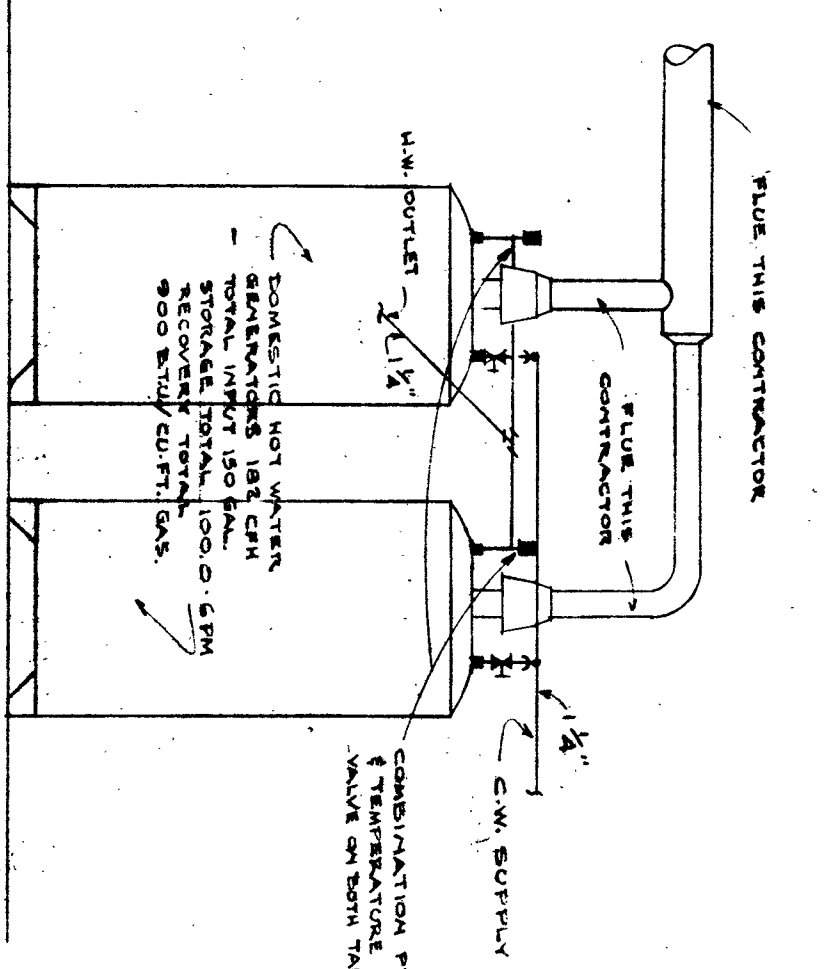


SCHEMATIC of DOMESTIC HOT WATER GENERATORS

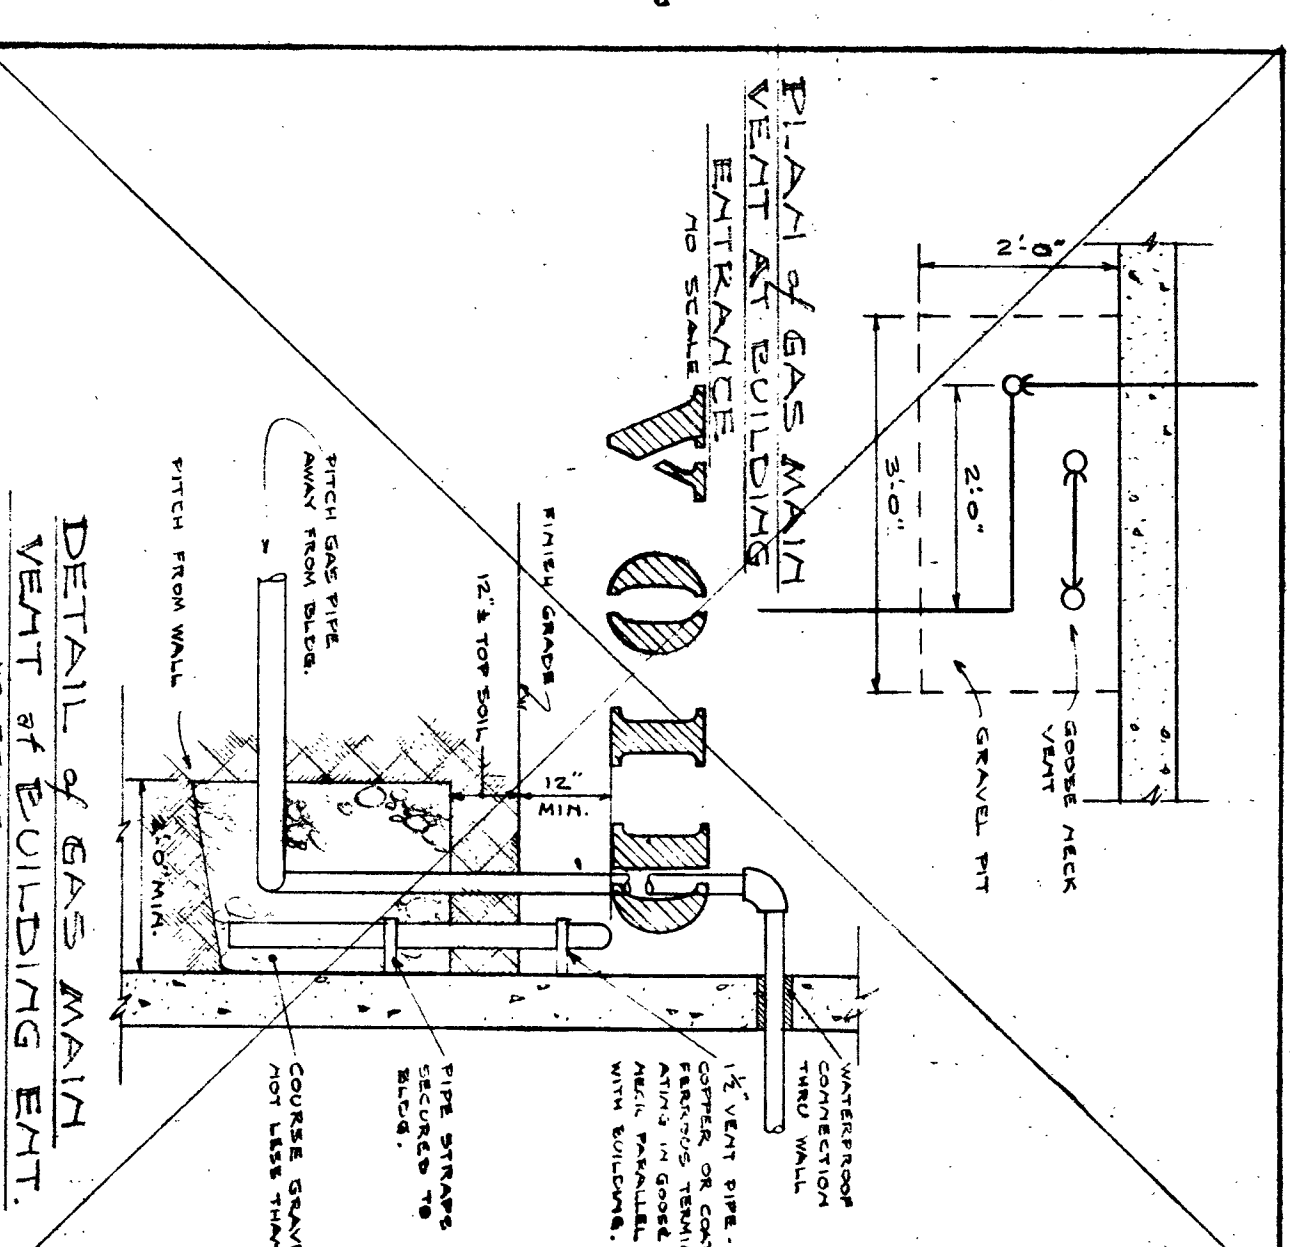


DETAIL of GAS MAIN VENT at BUILDING EXT.

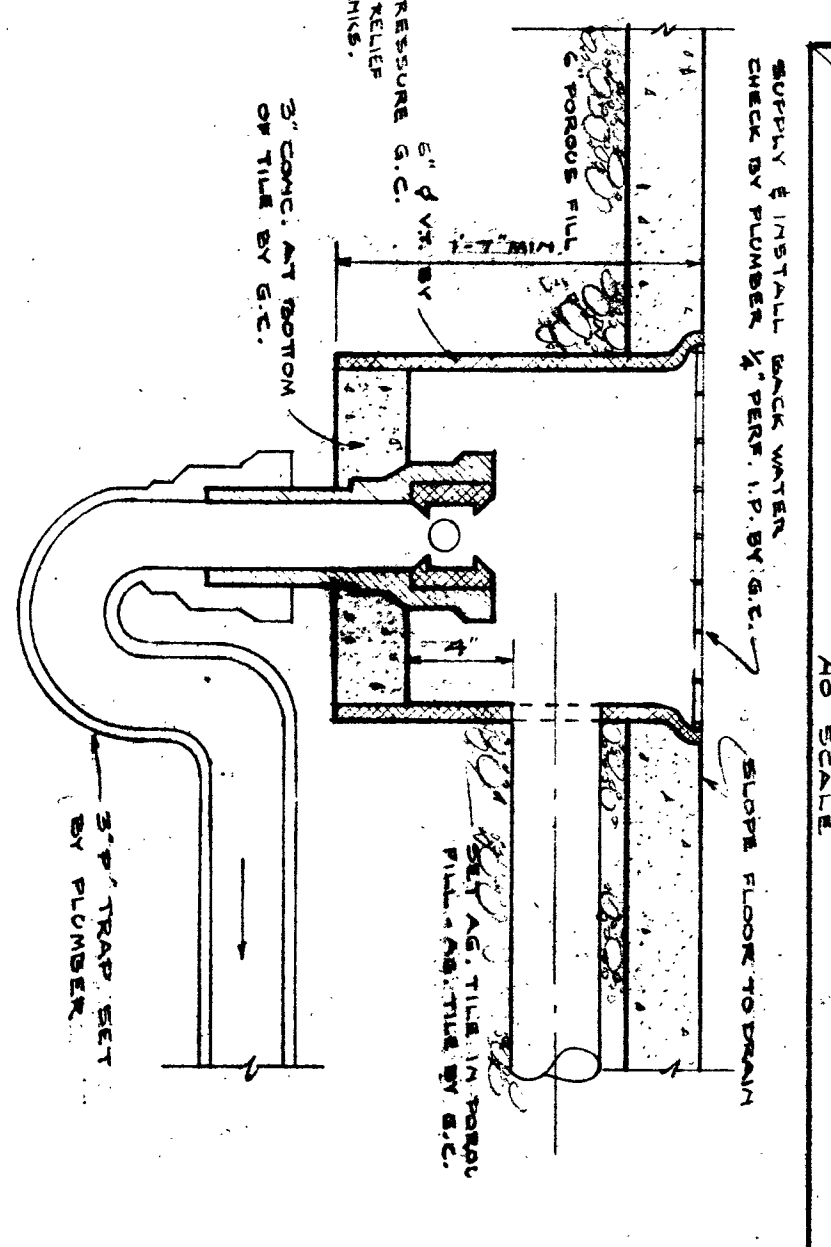

TYPICAL DETAILS for GAS METER HOOK-UP

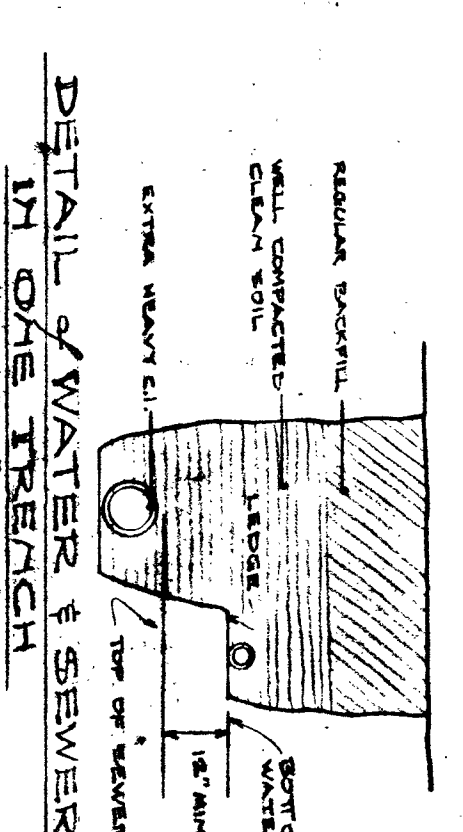

DETAIL of WATER & SEWER IN ONE TRENCH

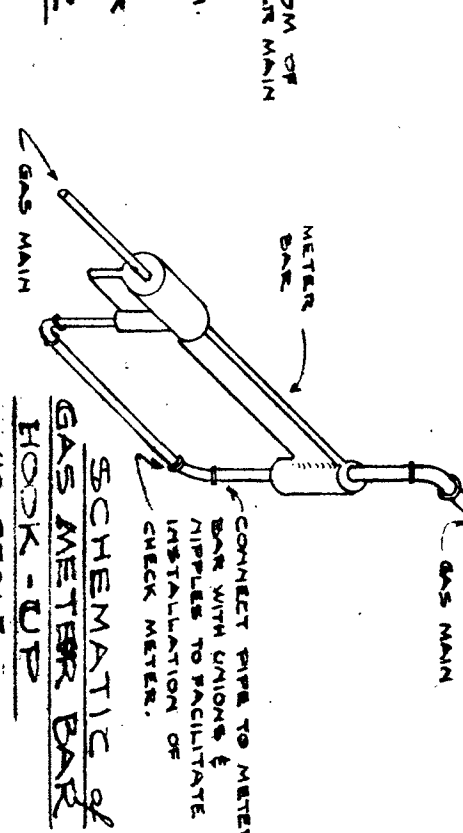

SCHEMATIC of GAS METER HOOK-UP

REGISTERED ARCHITECT

EDWARD J. EDWARDS, INC.

1815 LOCKPORT STREET
NIAGARA FALLS, N. Y.

DATE: 5-15-60
JOB NO.: 58-147
AS NOTED

SCALE: AS NOTED

DWG. NO.: P-205

THE CONTRACTOR SHALL VERIFY ALL DIMENSIONS AT SITE BEFORE STARTING WORK