



ARCHITECTS
STIEGLITZ STIEGLITZ TRIES P.C.
 45 ALLEN STREET
 BUFFALO, N.Y. 14202 (716) 881-6338


MECHANICAL CONSULTANT
MANIKITALA ASSOCIATES
 2820 SHERIDAN DRIVE - P.O. BOX 1178
 BUFFALO, N.Y. 14217 (716) 833-7194

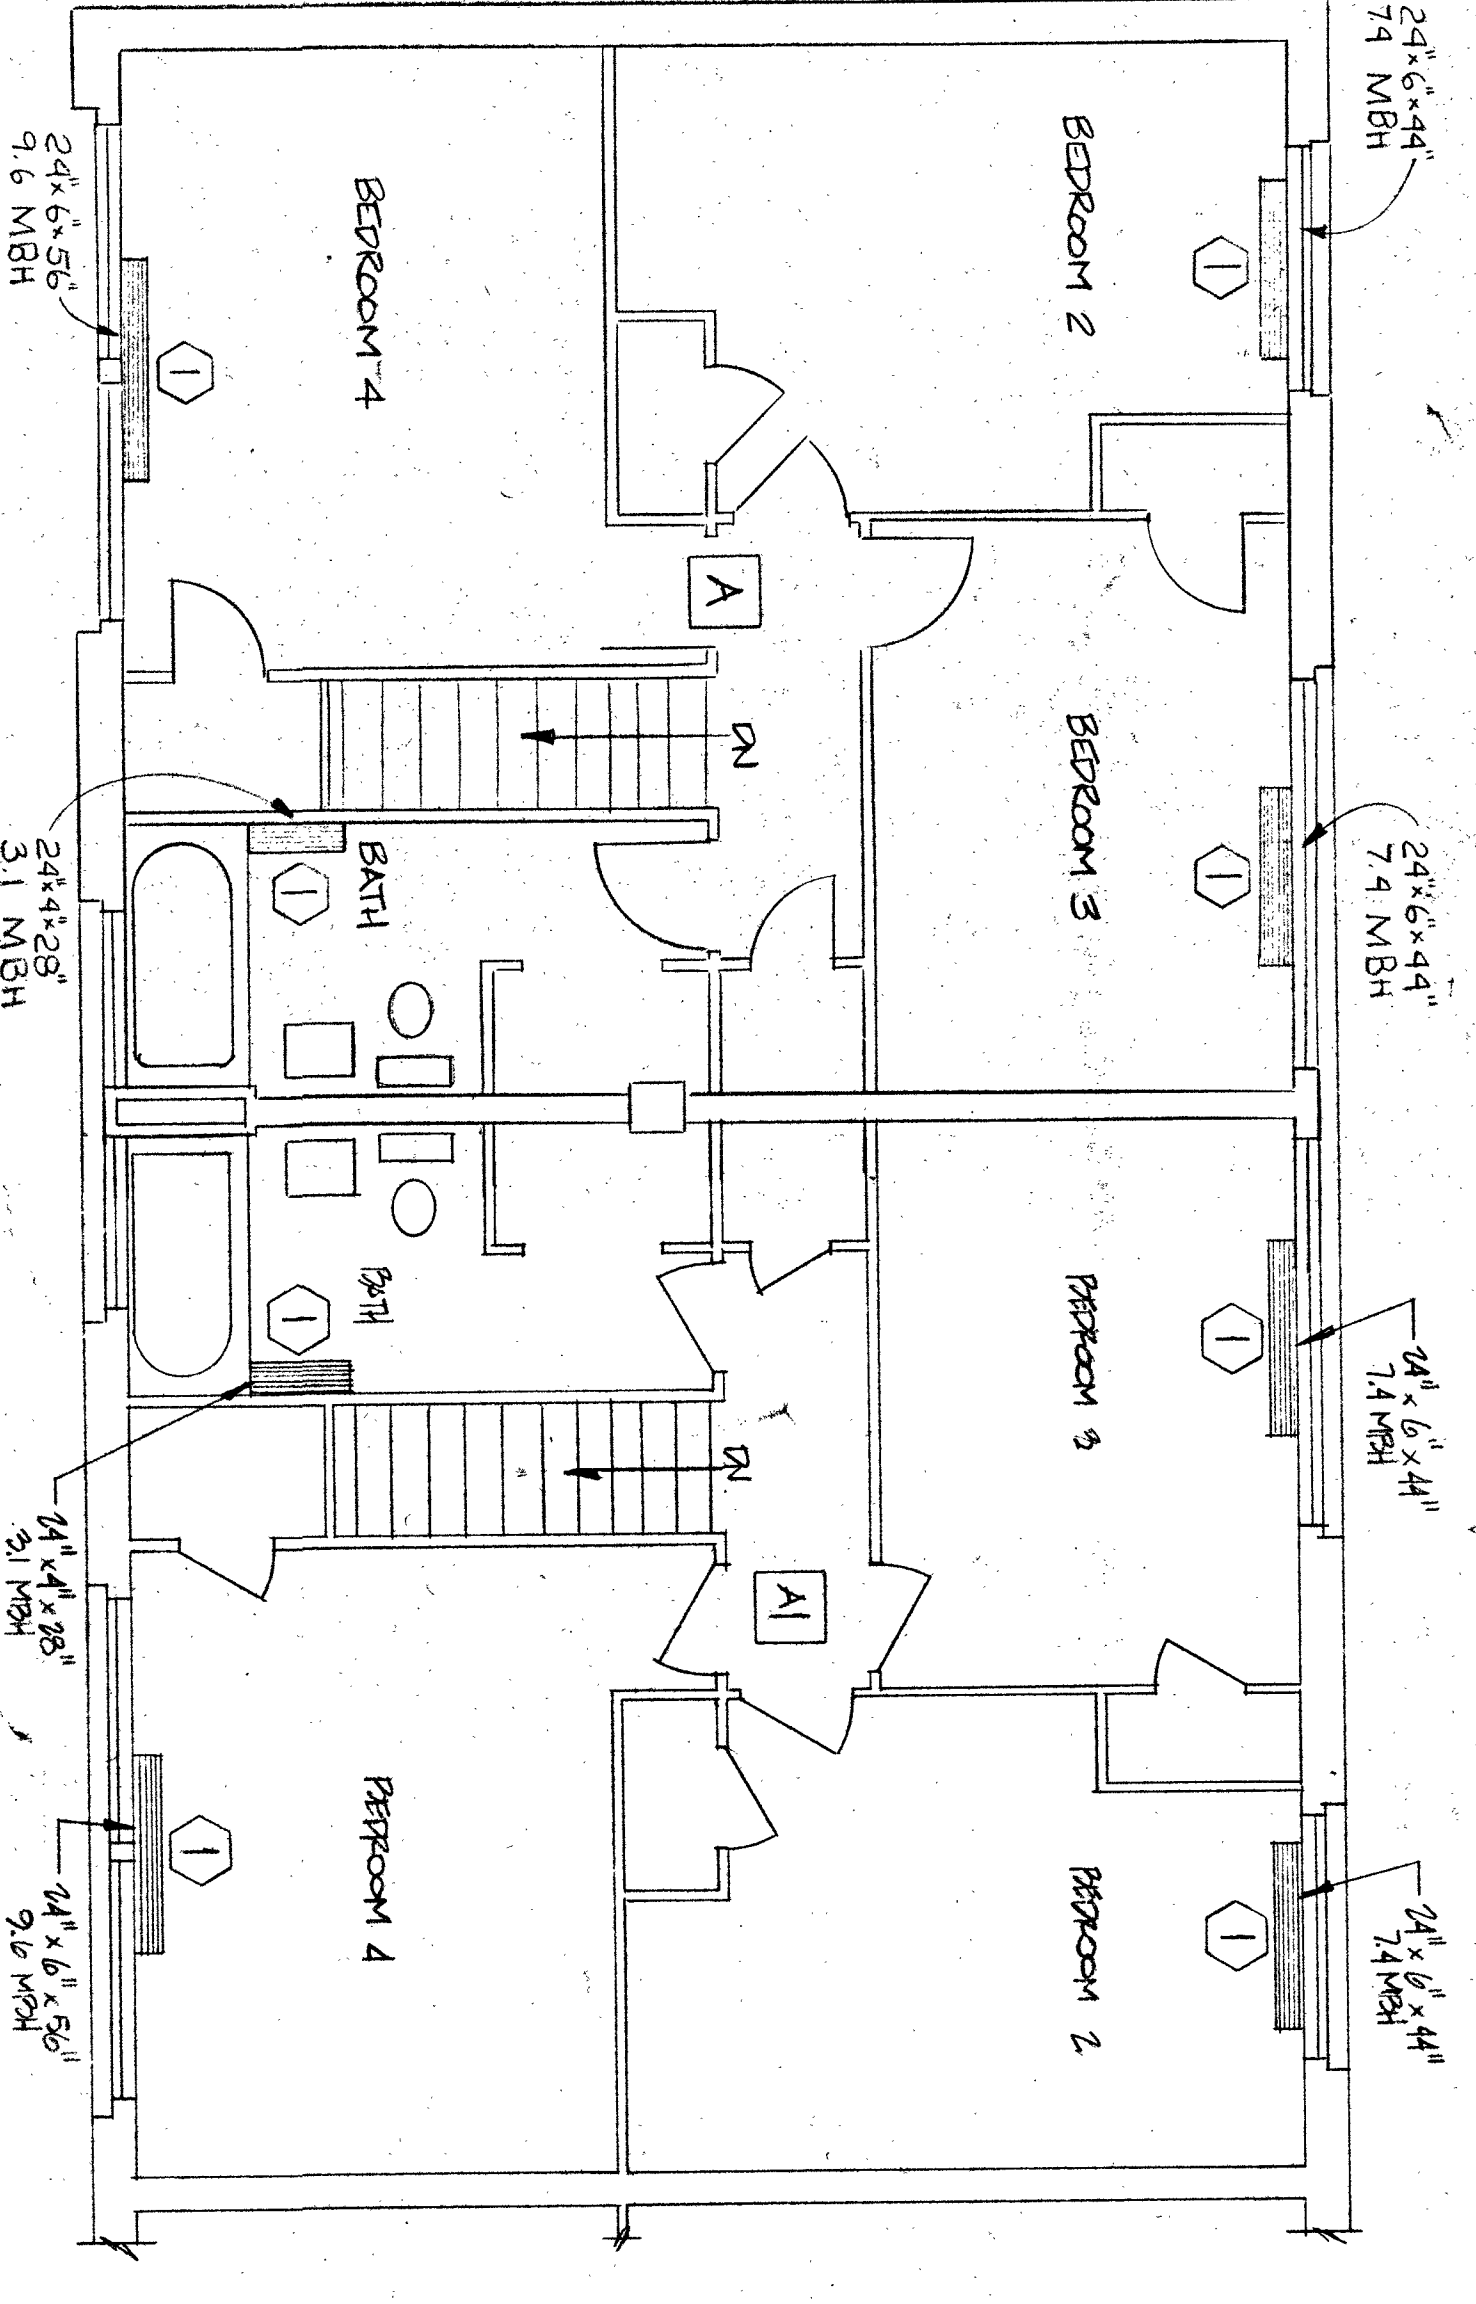


SECOND FLOOR PLAN - REMOVAL
APT. TYPE A & A-1
4 BEDROOM UNIT
 SCALE: 1/4"=1'-0"

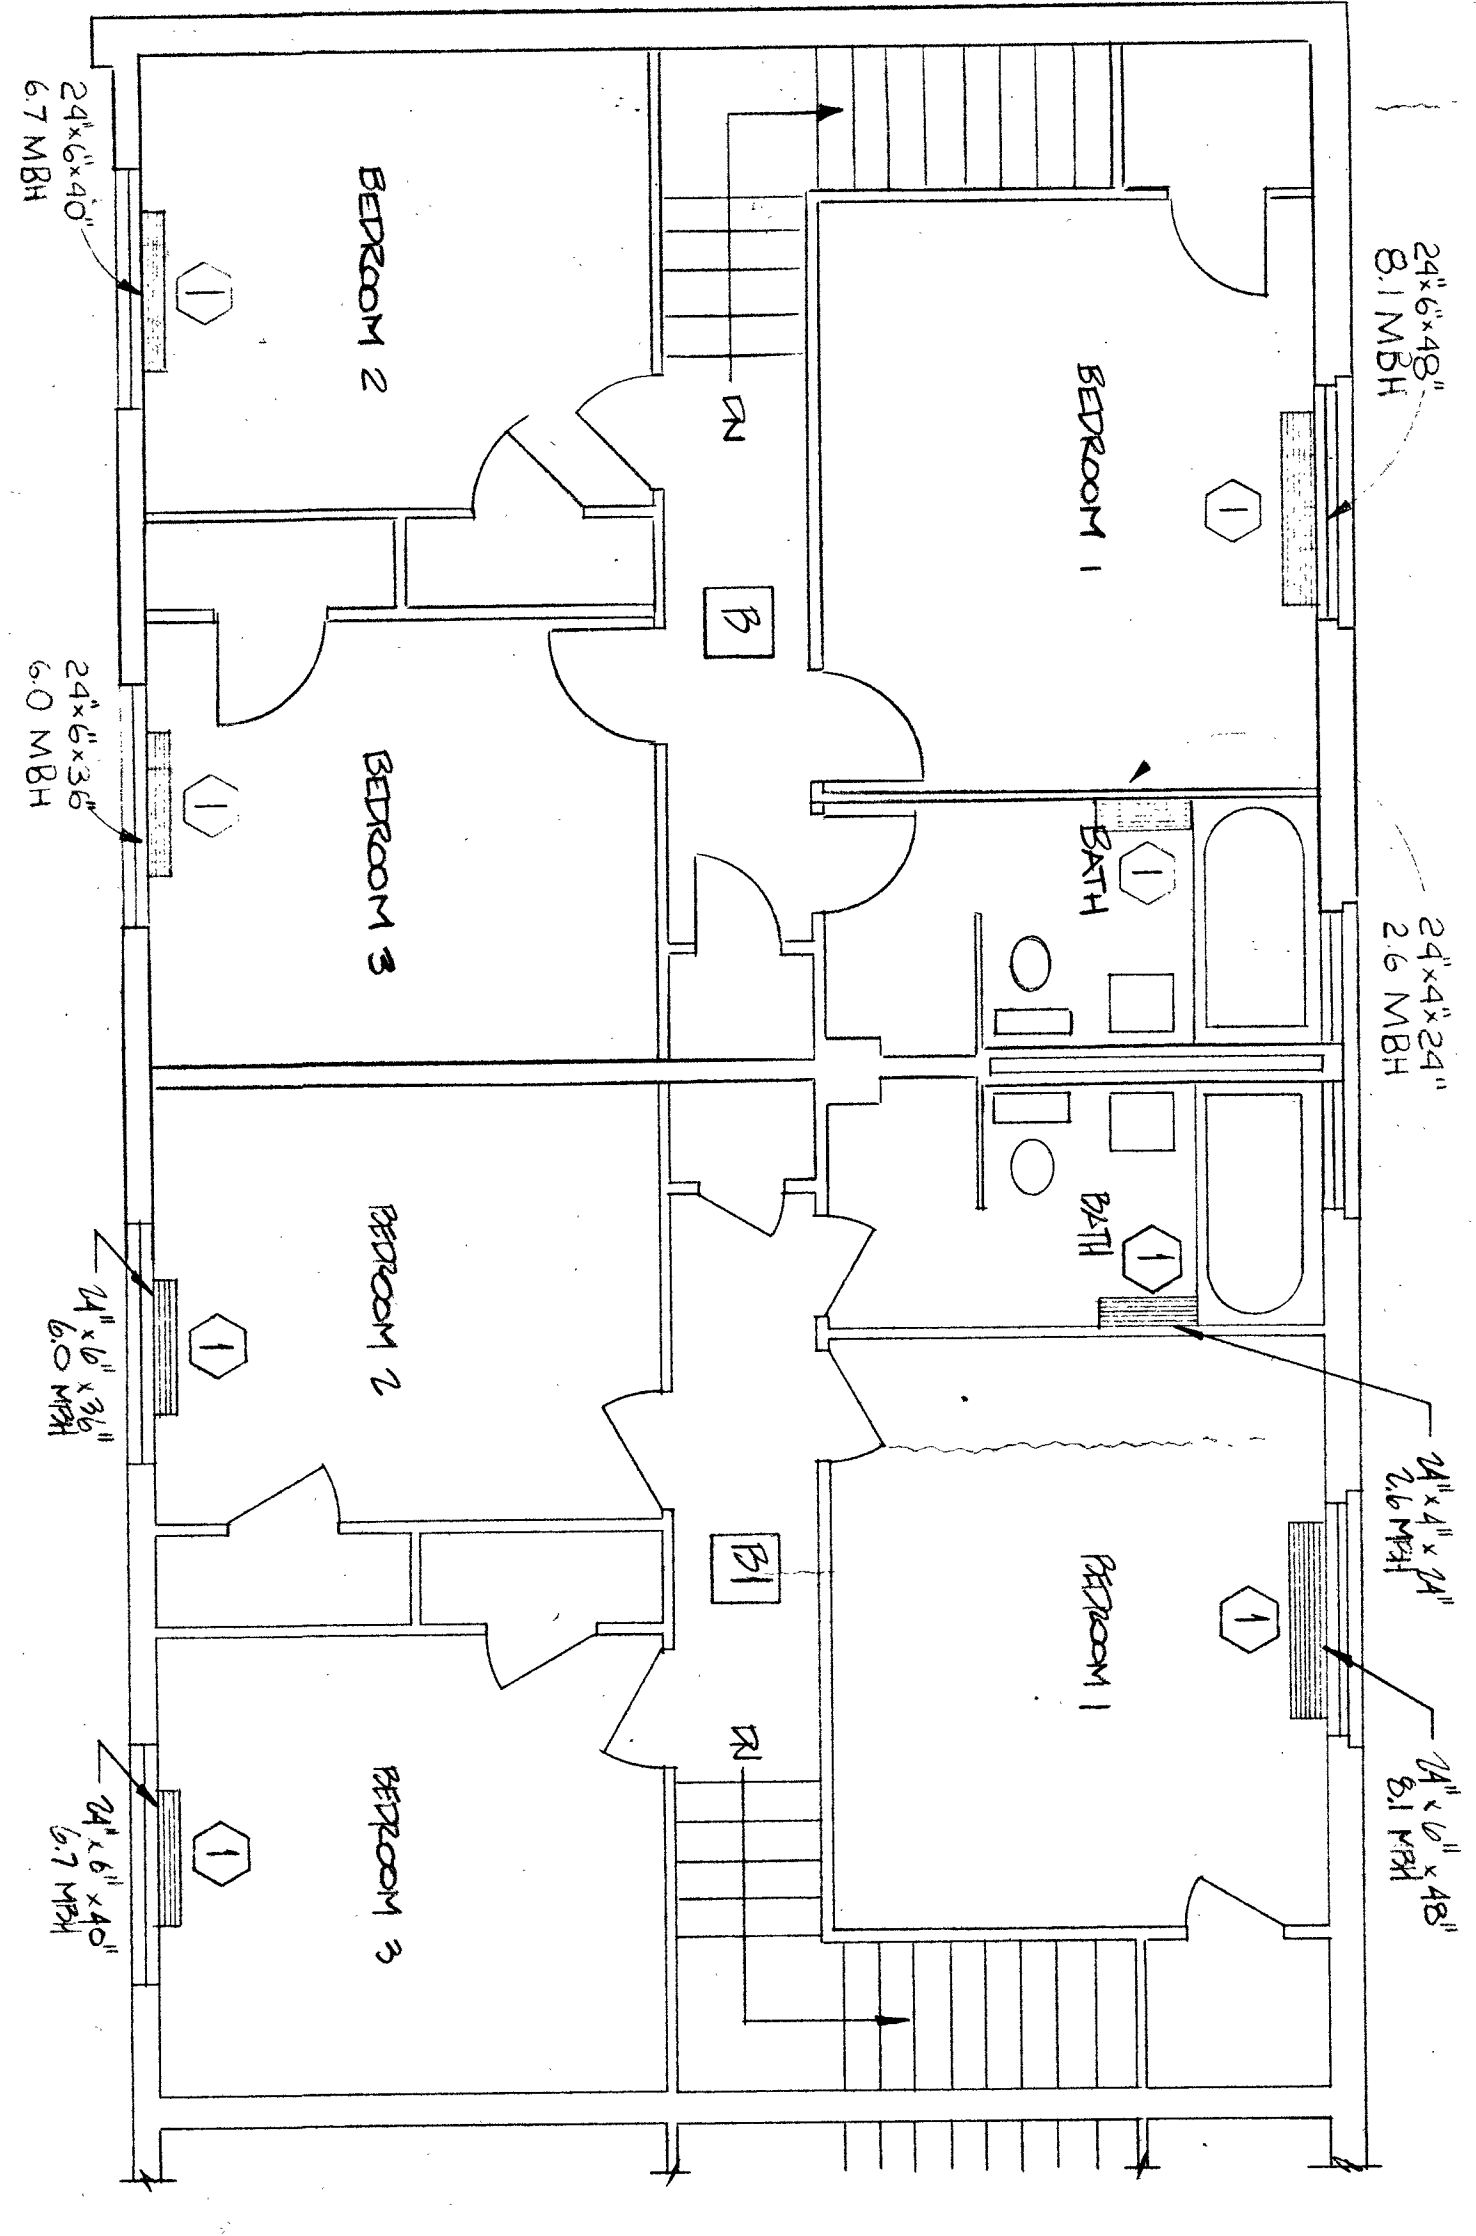

SECOND FLOOR PLAN - REMOVAL
APT. TYPE B & B-1
3 BEDROOM UNIT
 SCALE: 1/4"=1'-0"

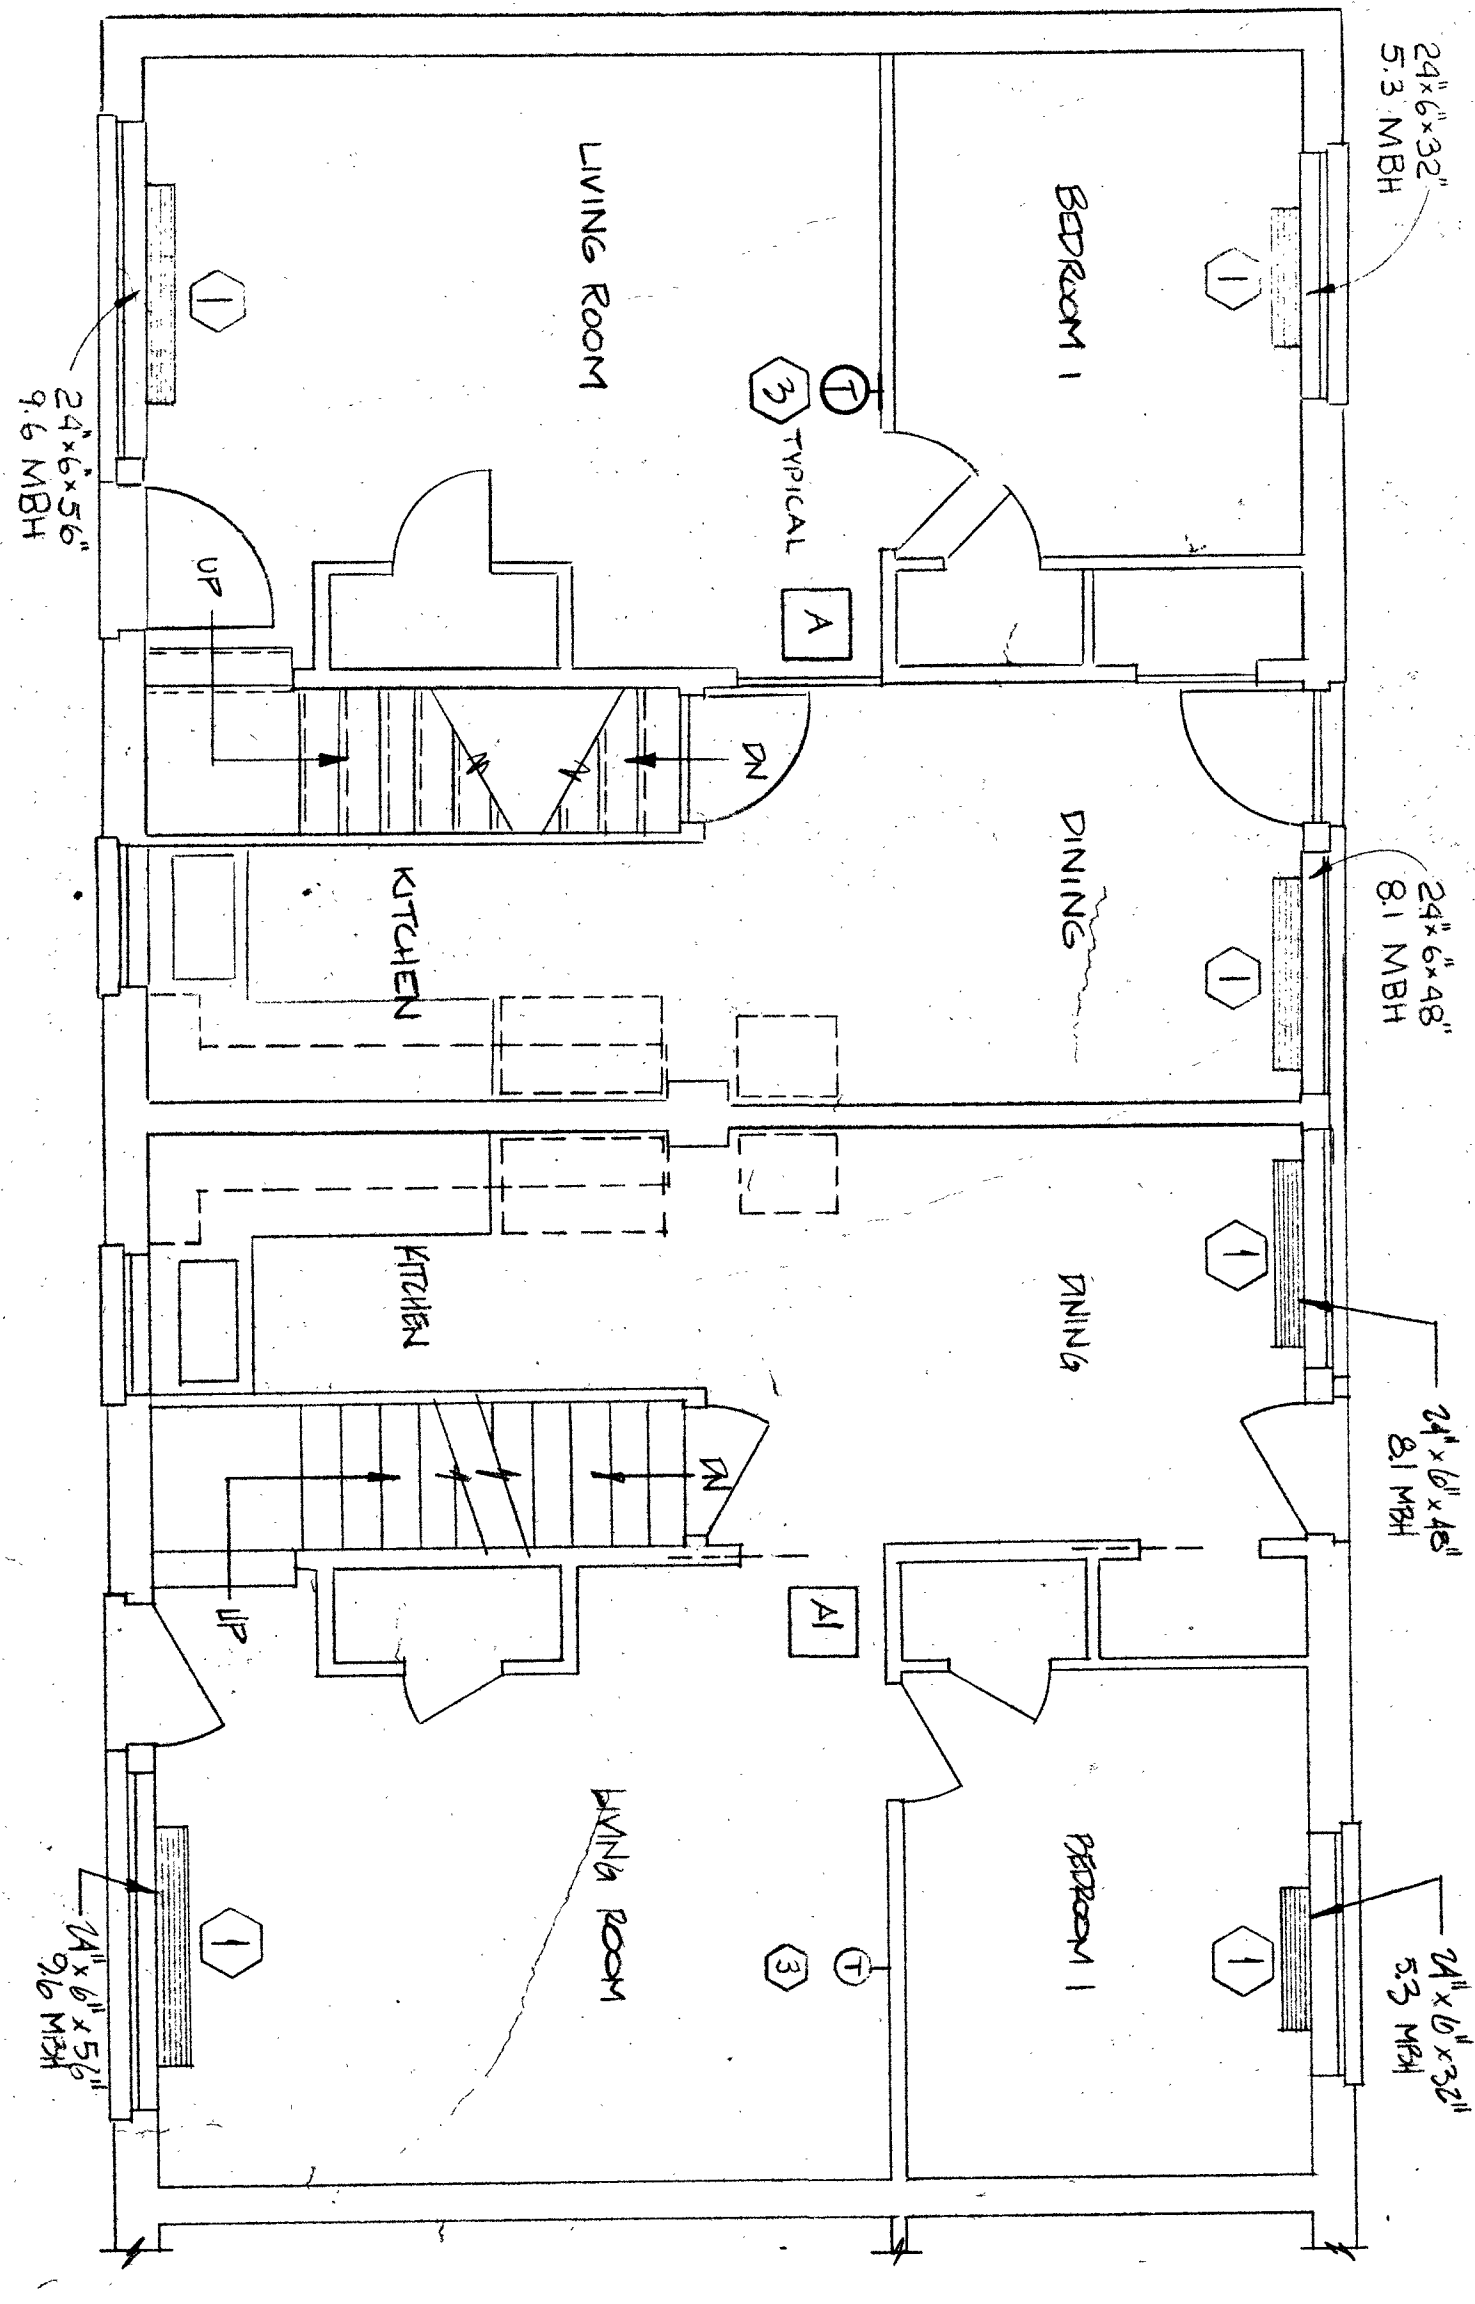


FIRST FLOOR PLAN - REMOVAL
APT. TYPE A & A-1
4 BEDROOM UNIT
 SCALE: 1/4"=1'-0"

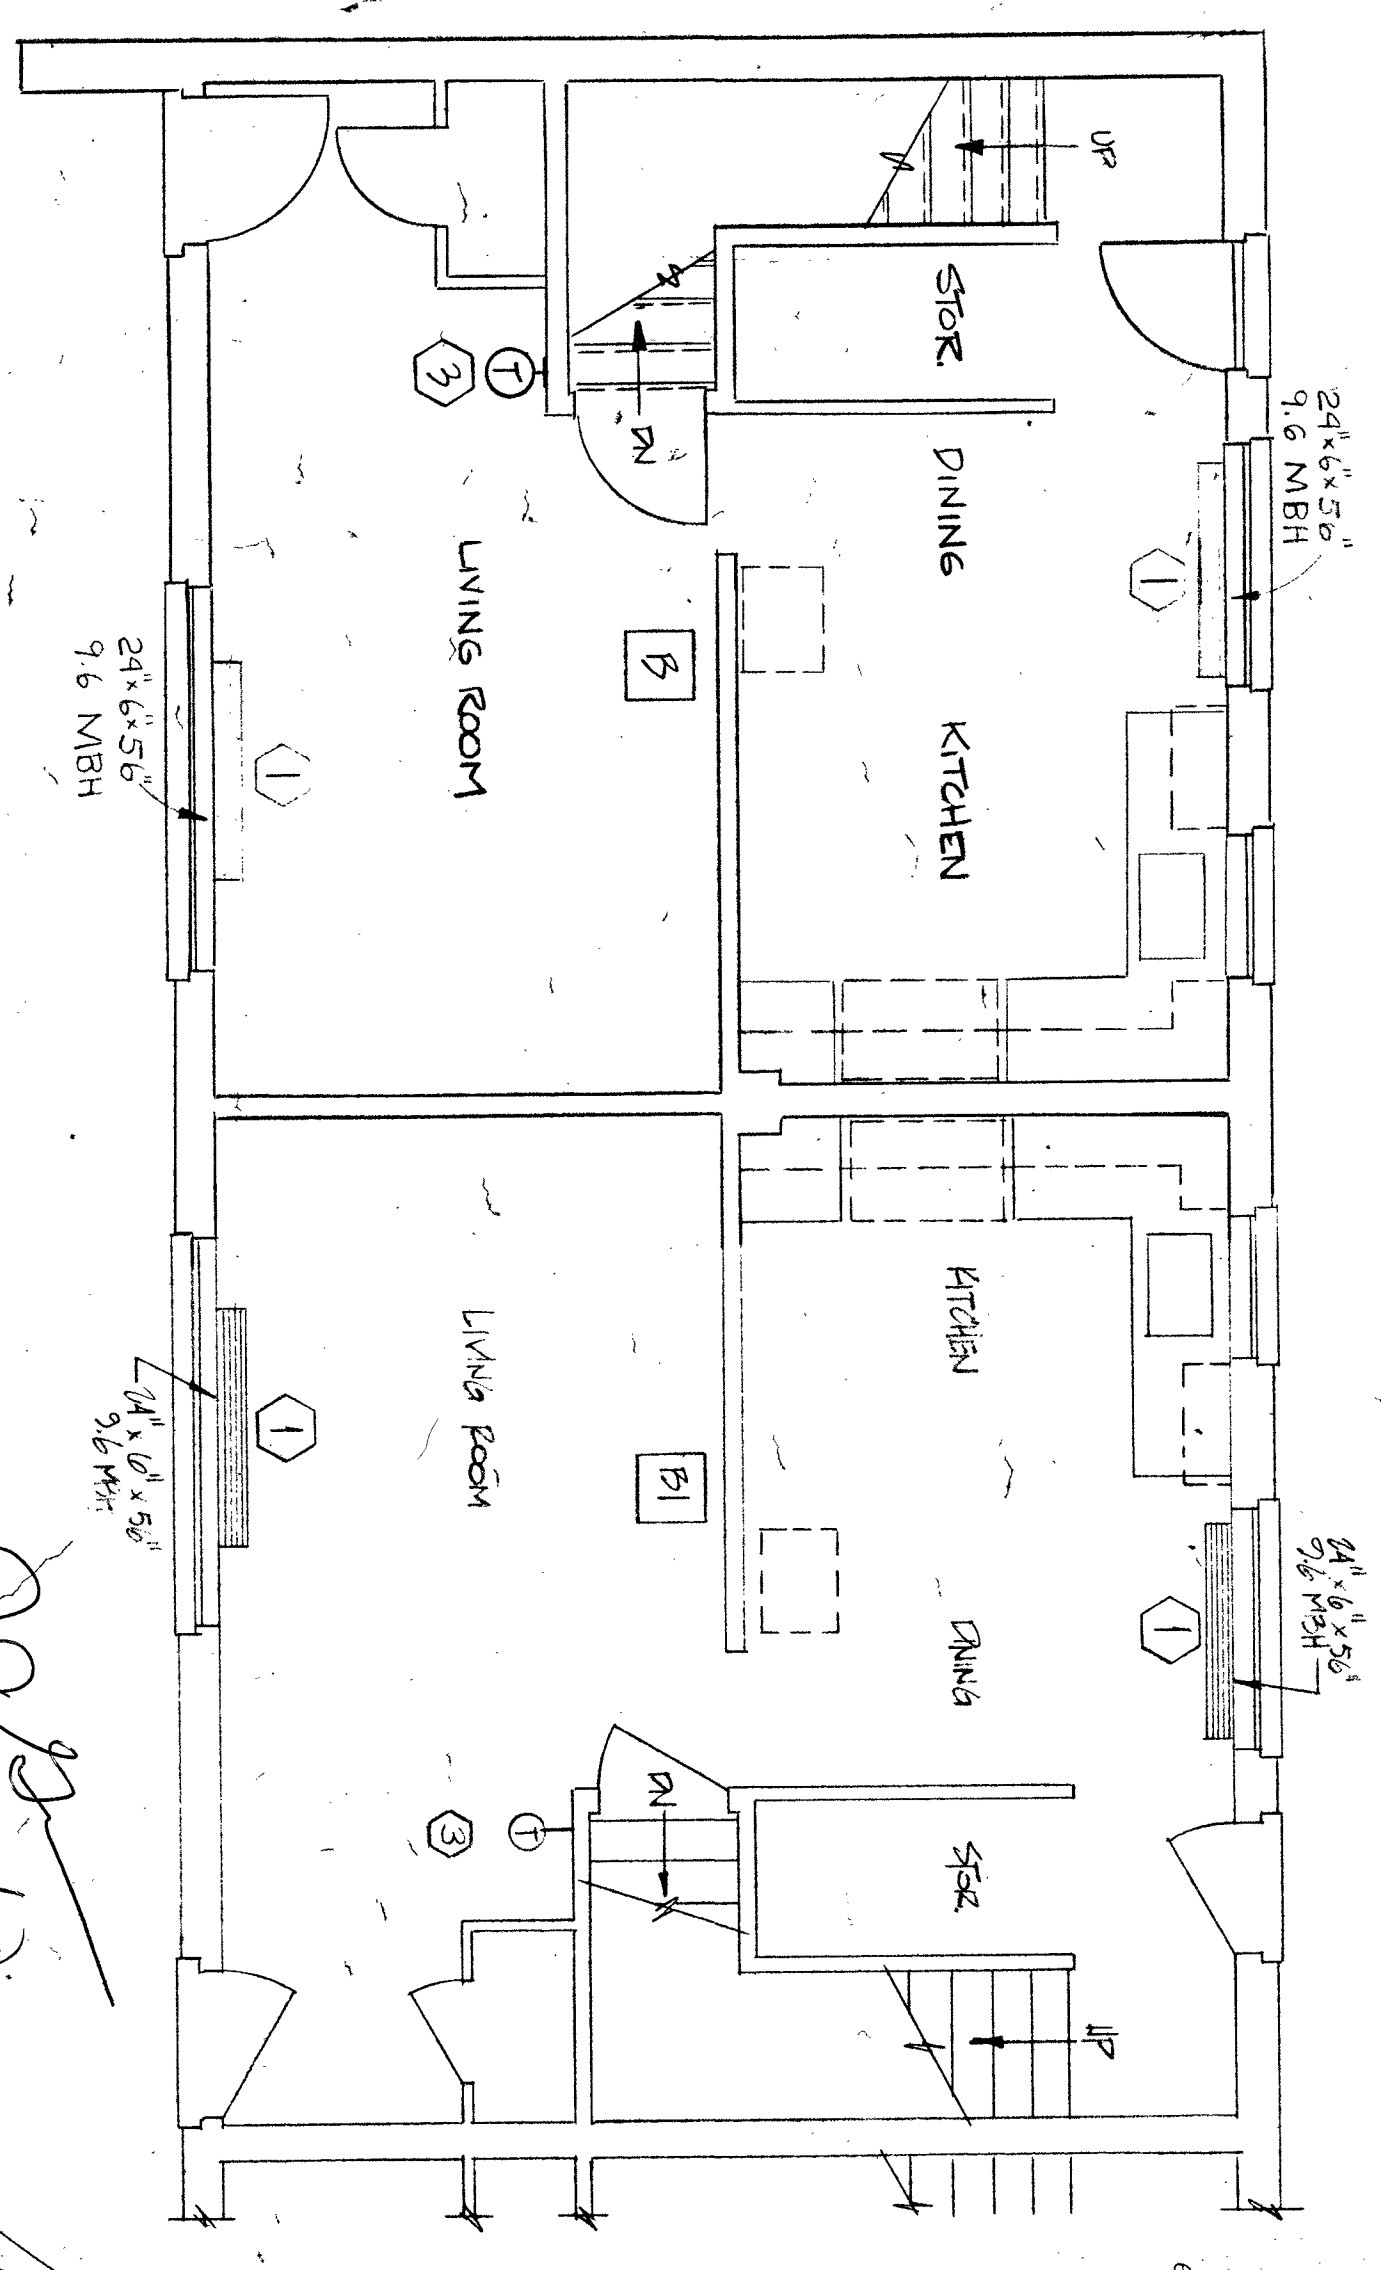

FIRST FLOOR PLAN - REMOVAL
APT. TYPE B & B-1
3 BEDROOM UNIT
 SCALE: 1/4"=1'-0"

Handwritten notes:
 2/11/90
 J. Manikitala

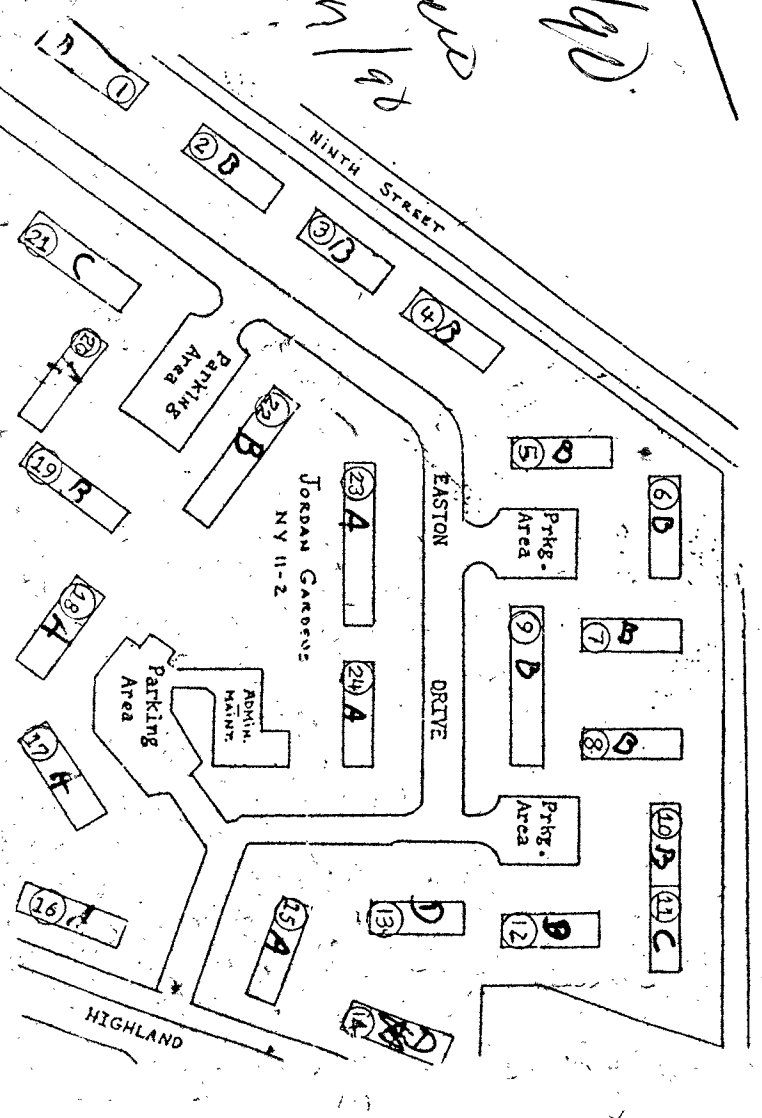

- REMOVAL NOTES**
- Remove existing fin, tube, header and valve. Prepare piping for installation of new fin of length and capacity as shown on alteration drawings.
 - Remove existing connector, cap-off supply floor to match existing. (Existing pipe in crawl space to remain).
 - Remove existing thermostat and patch wall to match existing.
 - Remove existing boiler, domestic hot water heater, pumps, expansion tank, flue and associated piping and accessories.
 - Remove existing supply, header and pipe specialties in mechanical room as indicated on drawing.
 - Remove supply pipe sections serving individual zones and cap-off connection at supply mains.
 - Remove existing return header and related piping. Remove return piping sections, individual zones and cap-off connection, for respective zones, at return mains.

NOTE:
 REFER TO CHARTER, M-1 FOR APARTMENT SIZE, BUILDING TYPE, AND NUMBER, AND APARTMENT TYPE PER BUILDING.

COMPREHENSIVE IMPROVEMENT ASSISTANCE PROGRAM
NIAGARA FALLS HOUSING AUTHORITY
 744 TENTH STREET
 NIAGARA FALLS, N.Y. 14301

PROJECT
MECHANICAL ALTERATIONS AT VARIOUS SITES FOR N. F. H. A.

TITLE	JORDAN GARDENS HEATING REHABILITATION FLOOR PLANS
DATE	2/16/90
SCALE	1/4" = 1'-0"
PROJECT NO.	87.122
DRAWING	M-1