




CRAWL SPACE FLOOR PLAN - ALTERATION
 APT. TYPE D, D-1, D-1, & D
 1 BEDROOM BLDG.
 SCALE: 1/8"=1'-0"

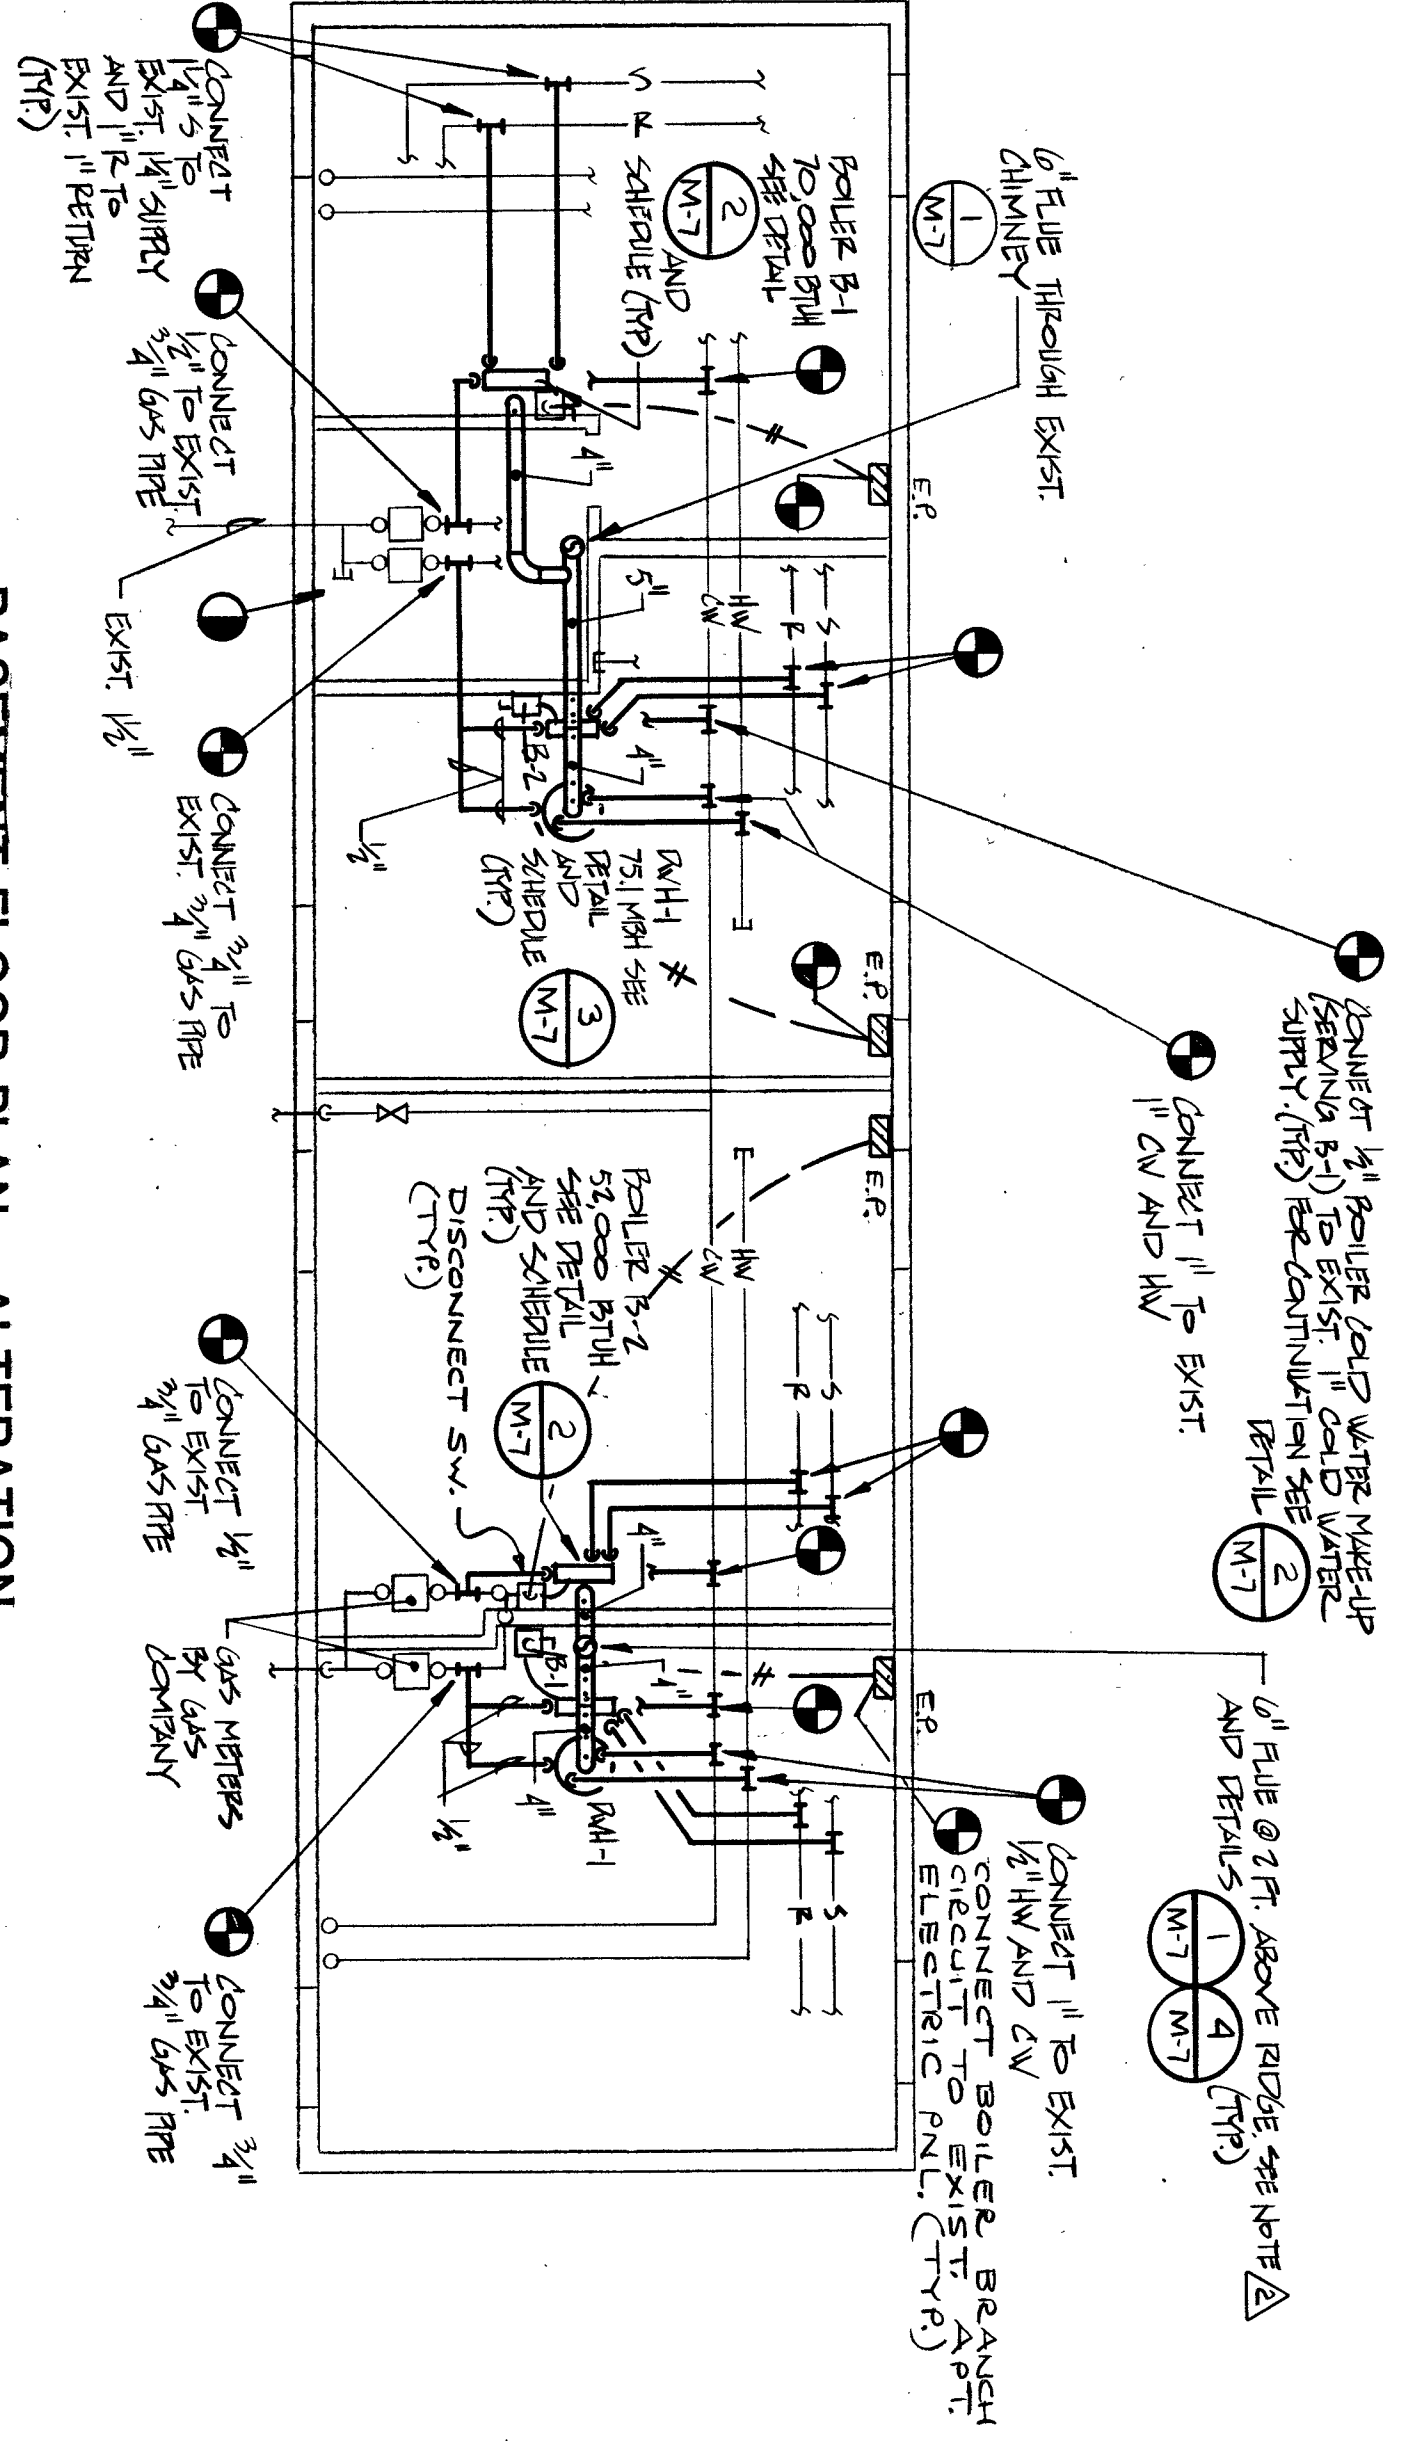

BASEMENT FLOOR PLAN - ALTERATION
 APT. TYPE A, A-1, A-1, & A APT
 4 BEDROOM BLDG.
 SCALE: 1/8"=1'-0"

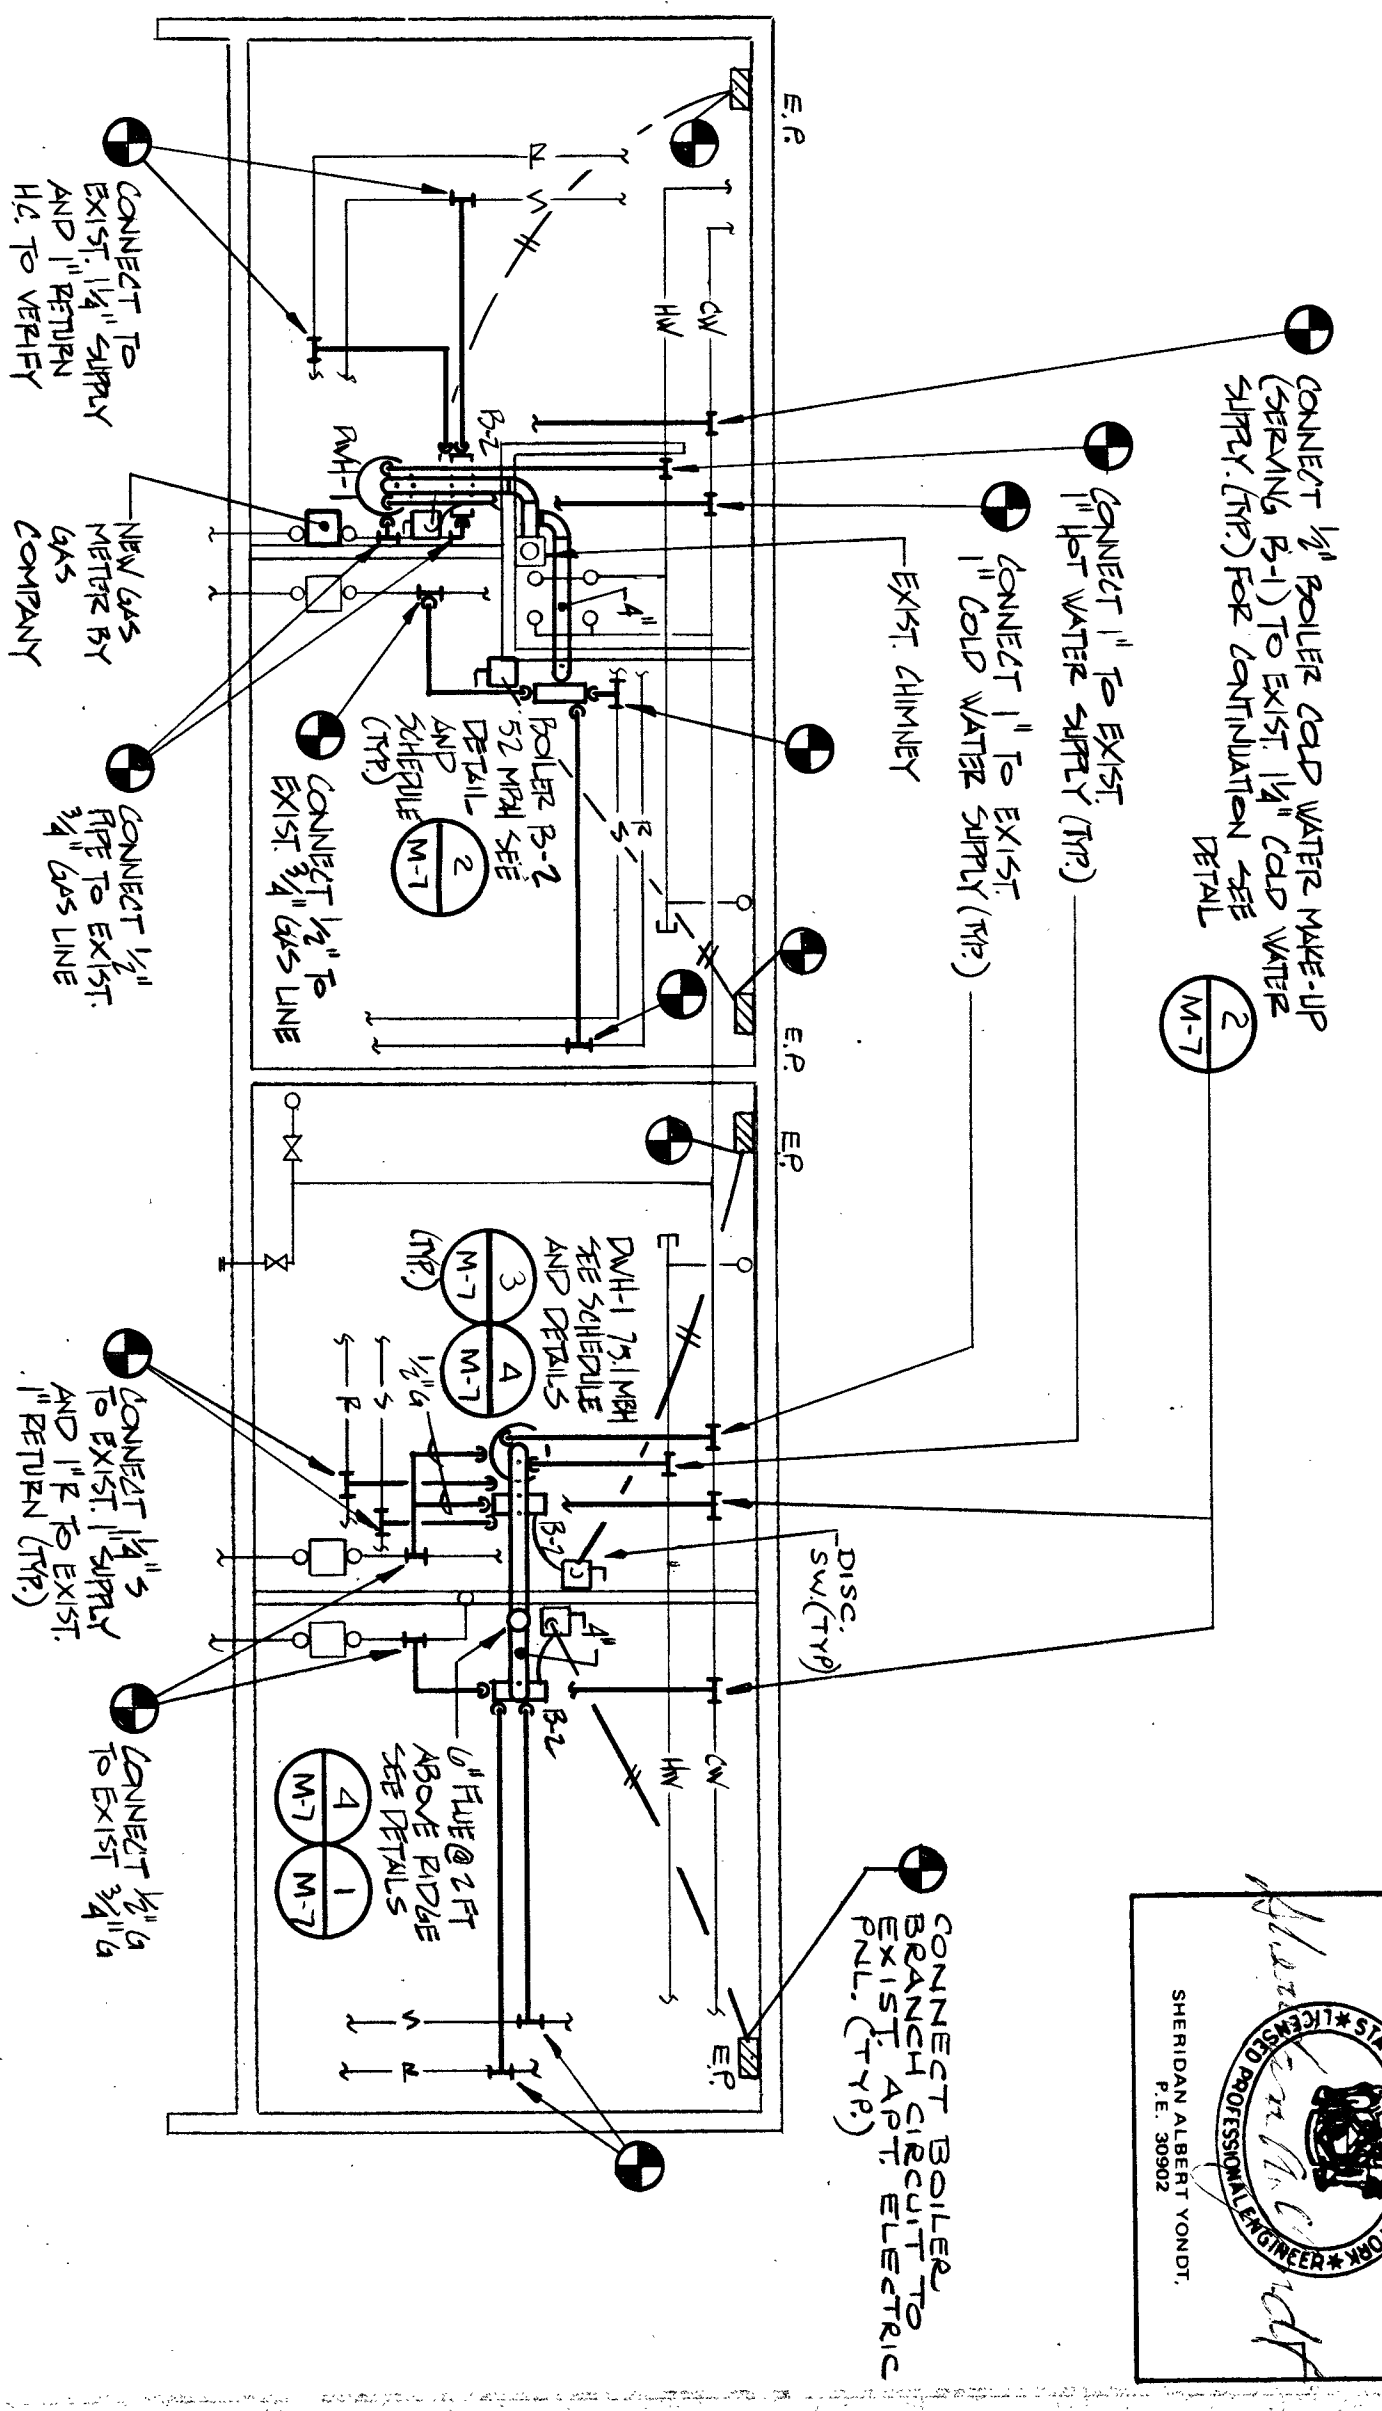


BASEMENT FLOOR PLAN - ALTERATION
 APT. TYPE B, B-1, B-1, & B
 3 BEDROOM BLDG.
 SCALE: 1/8"=1'-0"

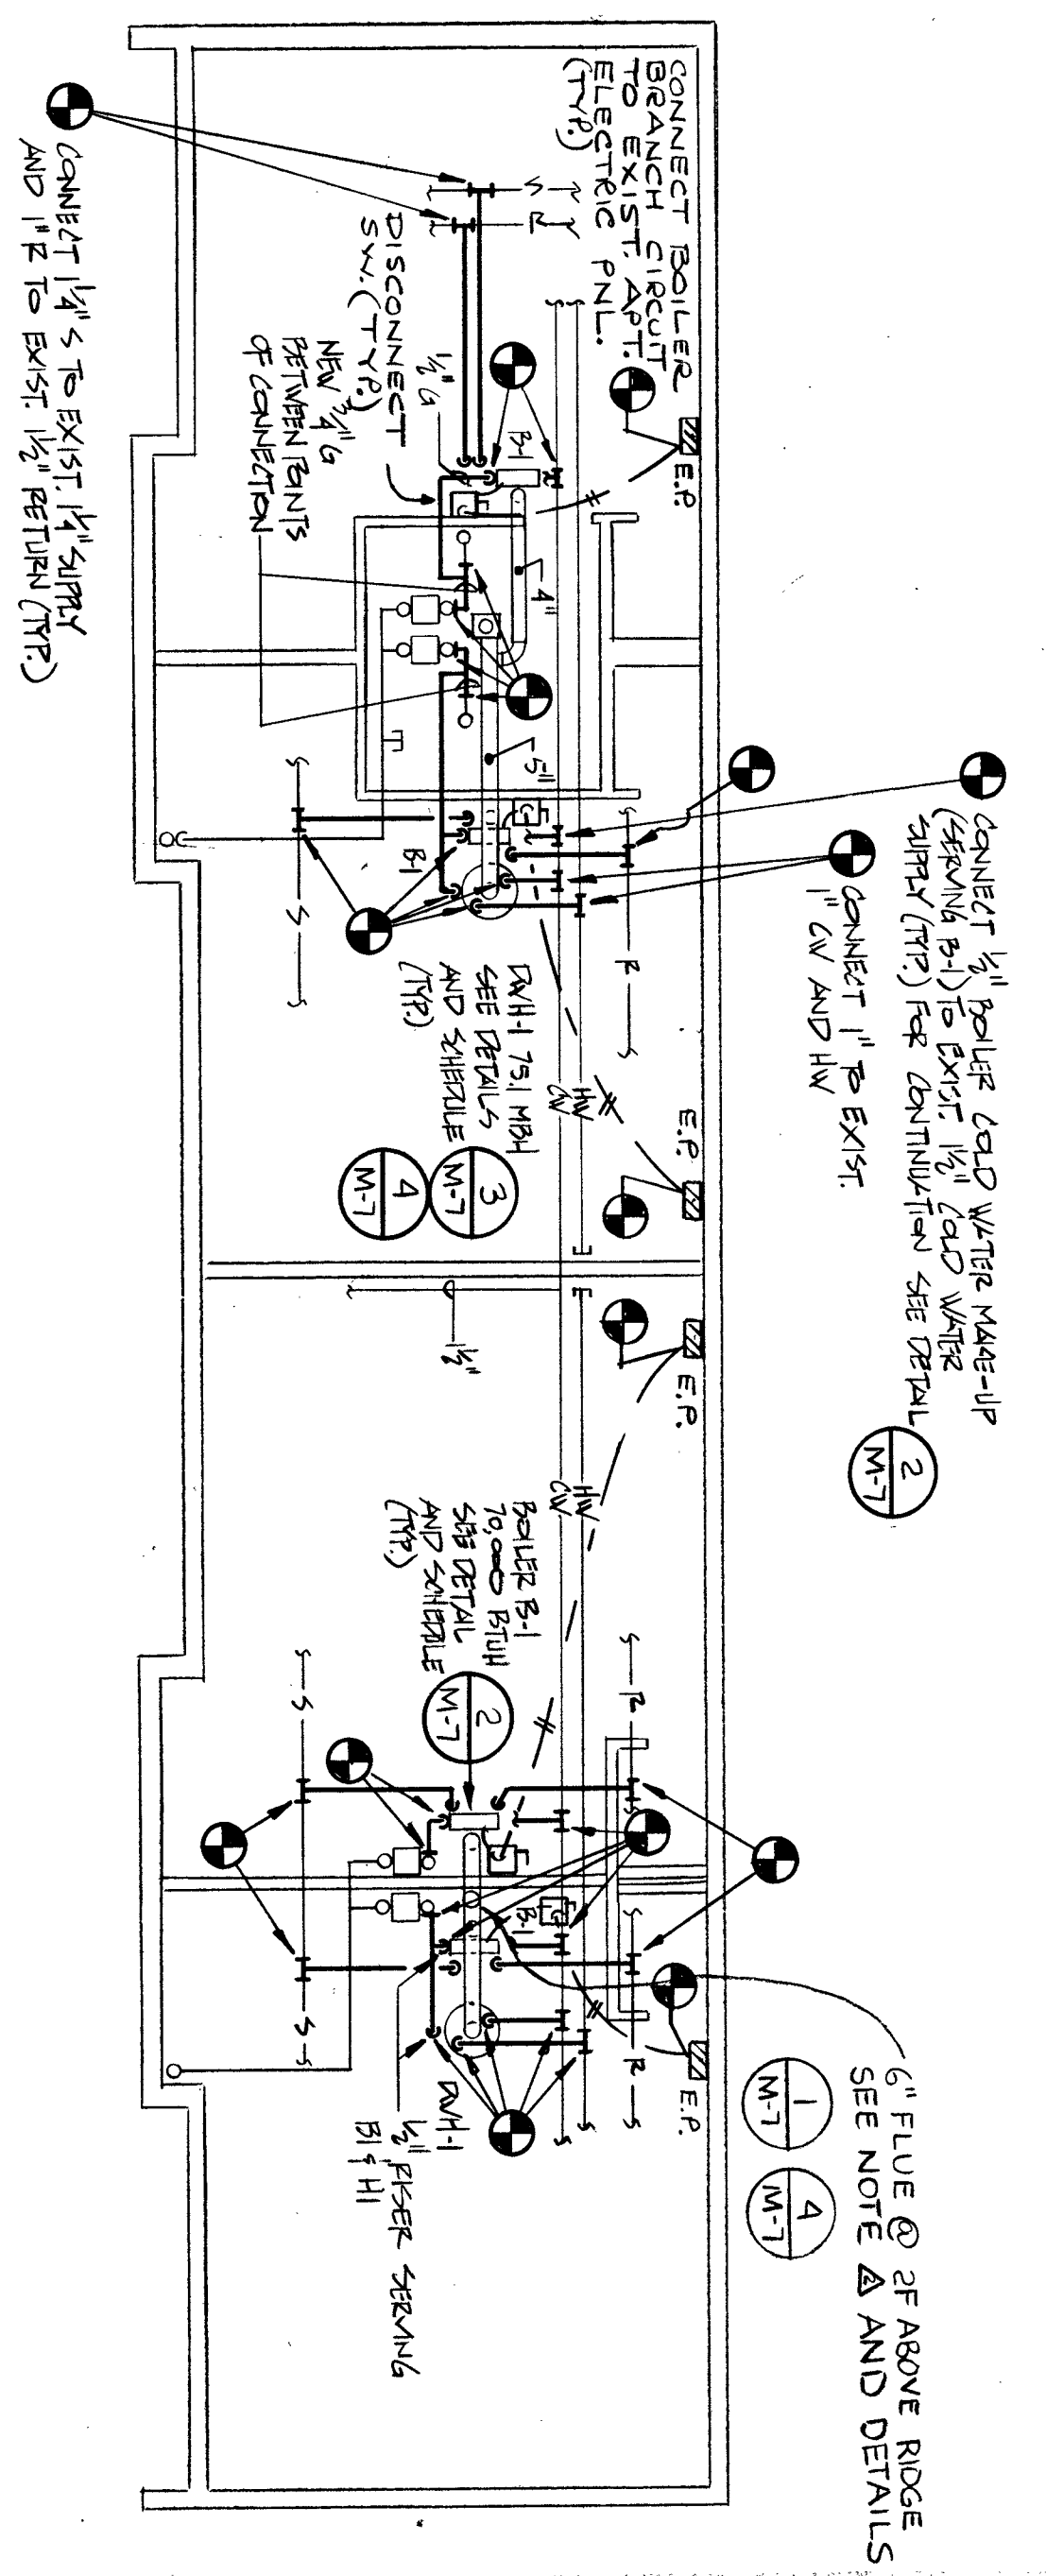

BASEMENT FLOOR PLAN - ALTERATION
 APT. TYPE C, C-1, C-1, & C
 5 BEDROOM BLDG.
 SCALE: 1/8"=1'-0"

NOTE: ① PROVIDE A MANUAL RELIEF AIR FOR EACH APARTMENT. INSTALL AT HIGHEST POINT ON MAIN AND PIPE TO NEAREST FLOOR DRAIN. H.C. TO VERIFY LOCATION.

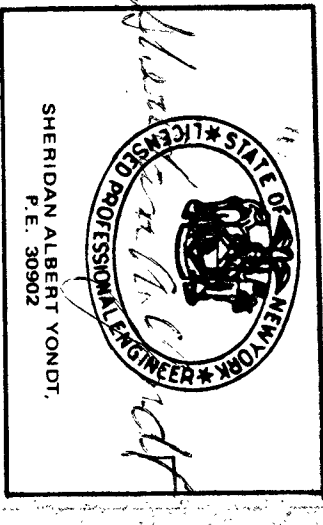

ARCHITECTS
STIEGLITZ STIEGLITZ TRIES P.C.
 45 ALLEN STREET
 BUFFALO, N.Y. 14202 (716) 881-6338

MECHANICAL CONSULTANT
MANIKITALA ASSOCIATES
 2829 SHERIDAN DRIVE P.O. BOX 178
 BUFFALO, N.Y. 14217 (716) 833-7194

COMPREHENSIVE IMPROVEMENT ASSISTANCE PROGRAM
NIAGARA FALLS HOUSING AUTHORITY
 744 TENTH STREET NIAGARA FALLS, N.Y. 14301

PROJECT MECHANICAL ALTERATIONS AT VARIOUS SITES FOR **N. F. H. A.**

TITLE **JORDAN GARDENS HEATING REHABILITATION FLOOR PLANS**

DATE 2/16/90 DRAWING

SCALE AS NOTED

PROJECT NO. 87/122

M-6