



TYPICAL KITCHEN CASWORK - WALL HUNG & BASE UNITS

HARRY S. JORDAN GARDENS	
CHAIRMAN HARRY S. JORDAN	ARCHITECTS HARRIS, HARRIS & HARRIS CONTRACTORS
VICE CHAIRMAN PETER SAWYER	PLUMBER ANTHONY BOLLING
SECRETARY ROBERT F. EASTON	MECHANICAL WALTER WALLACE
MEMBER R. ROBERT MERINO	ELECTRICAL LABORER
DIRECTOR OF PROJECT DEVELOPMENT JOHN F. MERINO	
100 UNIT LOW RENT PUBLIC HOUSING PROJECT NIAGARA FALLS, NEW YORK PHA NY-11-2	1960


MEMORIAL TABLET

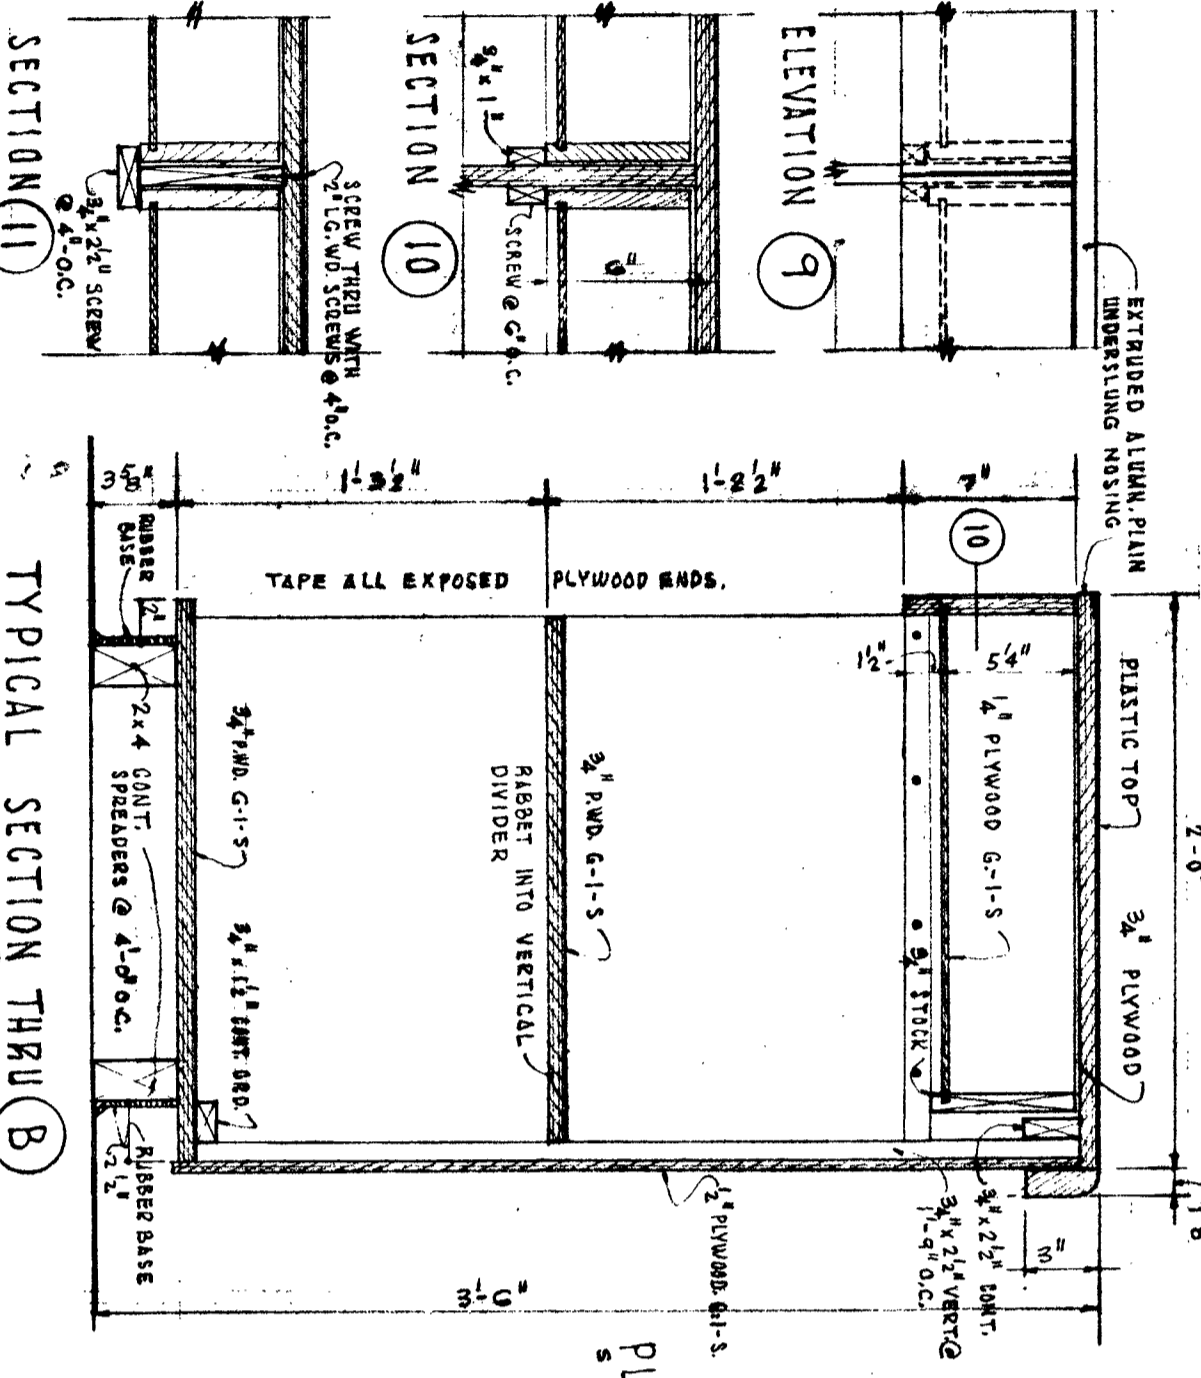


ADMINISTRATION BUILDING CASWORK

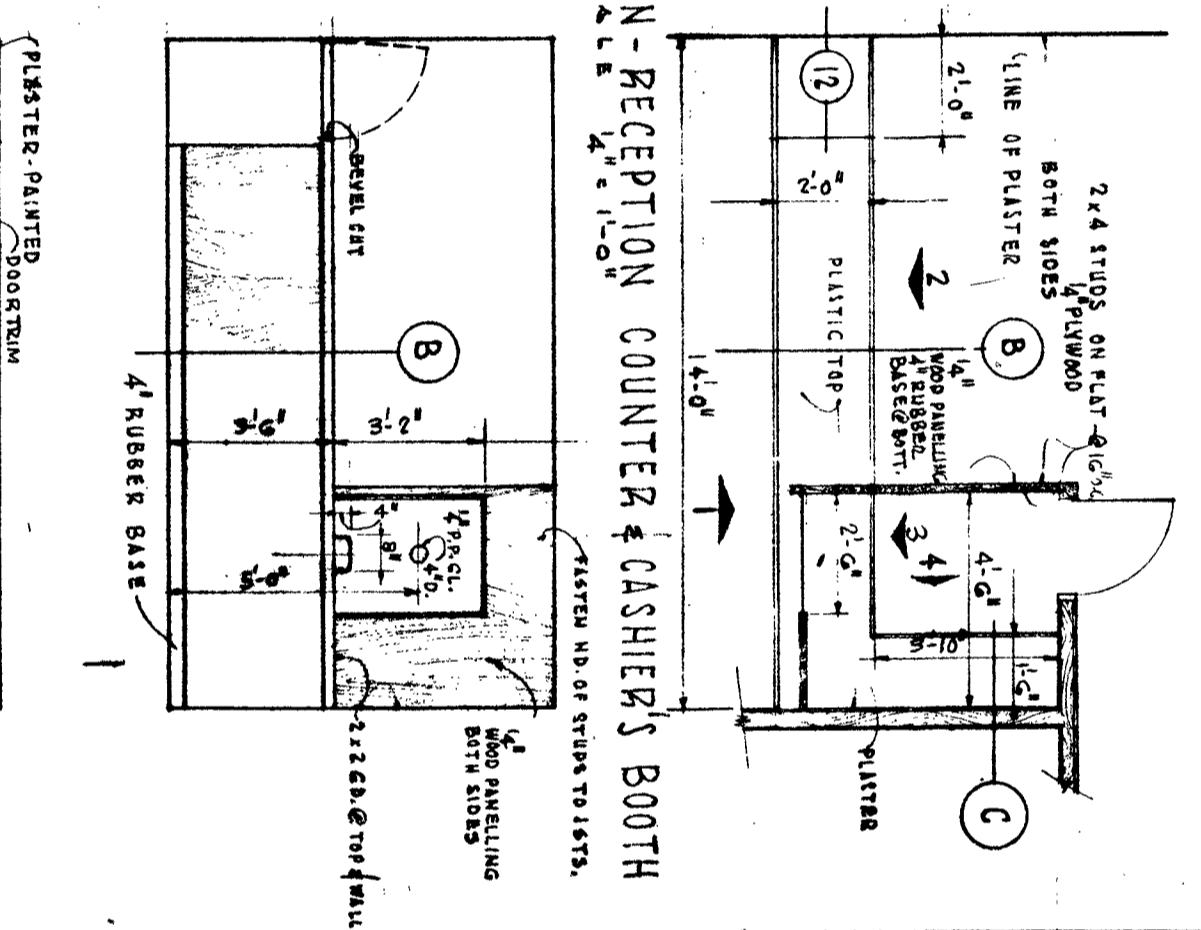


TYPICAL SECTION THRU RECEPTION COUNTER

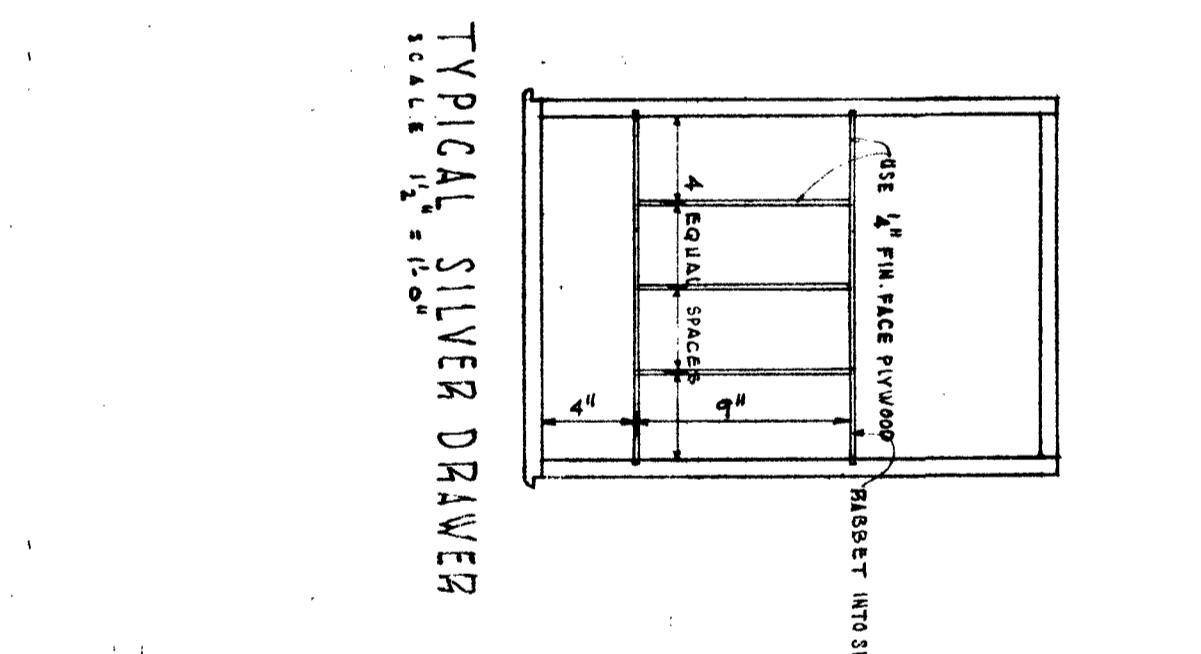

TYPICAL SILVER DRAWER

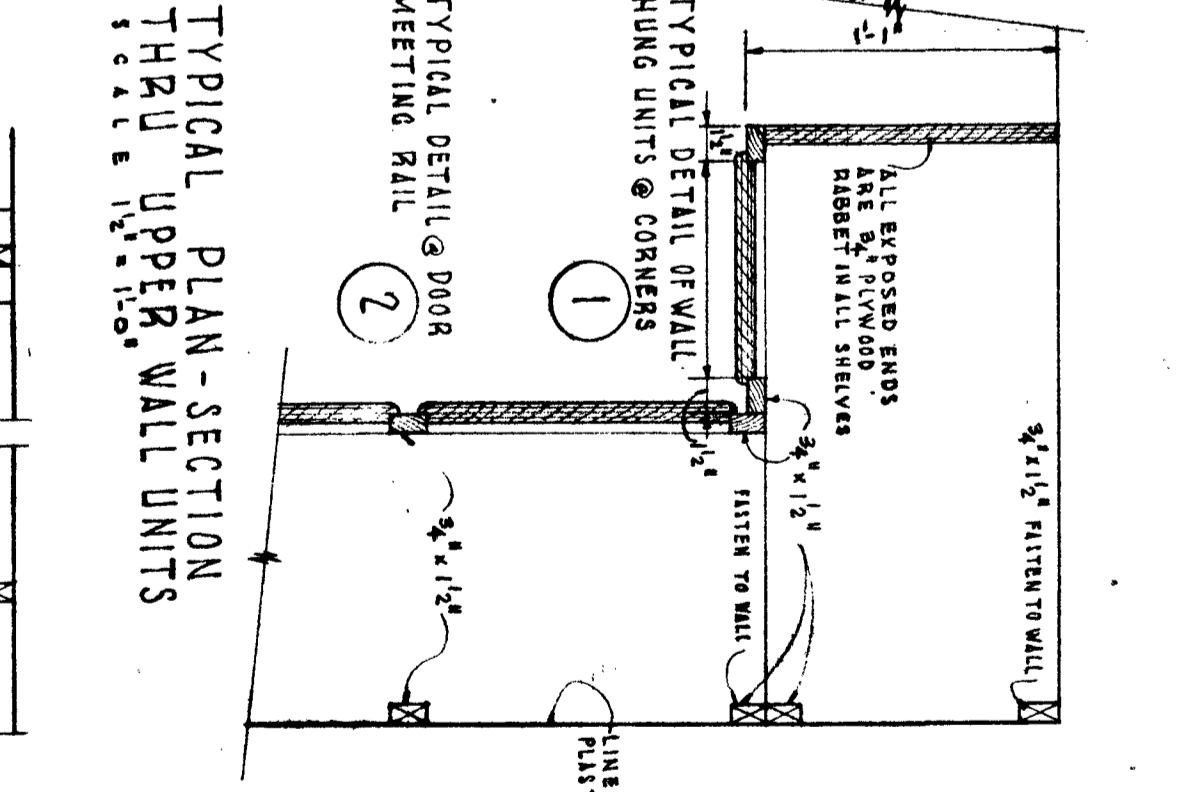

TYPICAL PLAN-SECTION THRU UPPER WALL UNITS

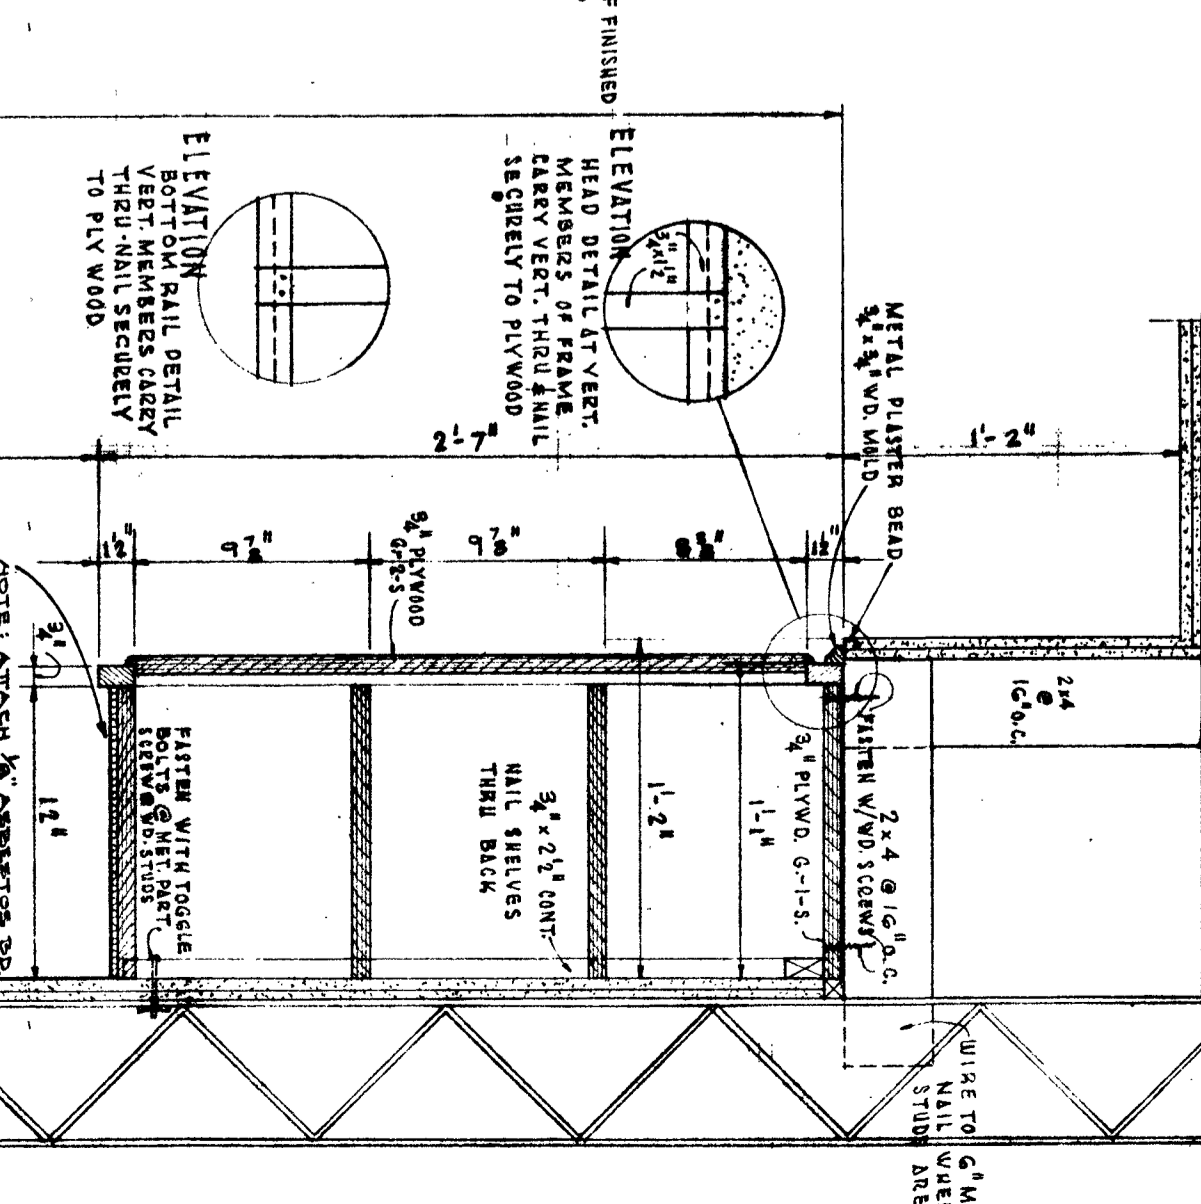

TYPICAL SECTION THRU CASWORK (A)

TYPICAL SECTION THRU CASHIER'S STORAGE CABINET

SHELVING ELEVATION - STOR. 13

- GENERAL CASWORK NOTES: APPLY TO ALL CASWORK
1. ALL UNITS SHALL BE PREPARED IN UNITS & SECTIONS RATHER THAN IN UNITS OR SHELVES & INSTALLED AS SEPARATE UNITS - CONTRACTORS SHALL BE RESPONSIBLE FOR INSTALLING ANY ADDITIONAL BRACKETS OR ITEMS NOT SHOWN ON DRAWINGS TO INSURE PROPER WORKMANSHIP
 2. ALL DRAWER DOORS & DRAWERS ARE TO BE IN GOOD OPERATING CONDITION, FREE OF STICKING OR EXCESSIVE WEAR. ALL BOTTOM ROLLERS OF DRAWERS & TOPS OF DRAWER SUPPORTS ARE TO BE WAXED FOR EASY OPERATION.



100 UNITS LOW RENT HOUSING NIAGARA FALLS HOUSING AUTHORITY NIAGARA FALLS	JOB NO. 58-147
SHACKLETON AND FITZGERALD, A.I.A. ARCHITECTS 1513 LOCKPORT STREET NIAGARA FALLS, N. Y.	DATE 5-15-60
REGISTERED ARCHITECTS STATE OF NEW YORK No. 4815 No. 4816	SCALE AS NOTED
THE CONTRACTOR SHALL VERIFY ALL DIMENSIONS AT SITE BEFORE STARTING WORK	DWG. NO. 23