



1 BUILDING TYPE 'F' ATTIC PLAN  
SCALE: 1/8" = 1'-0"

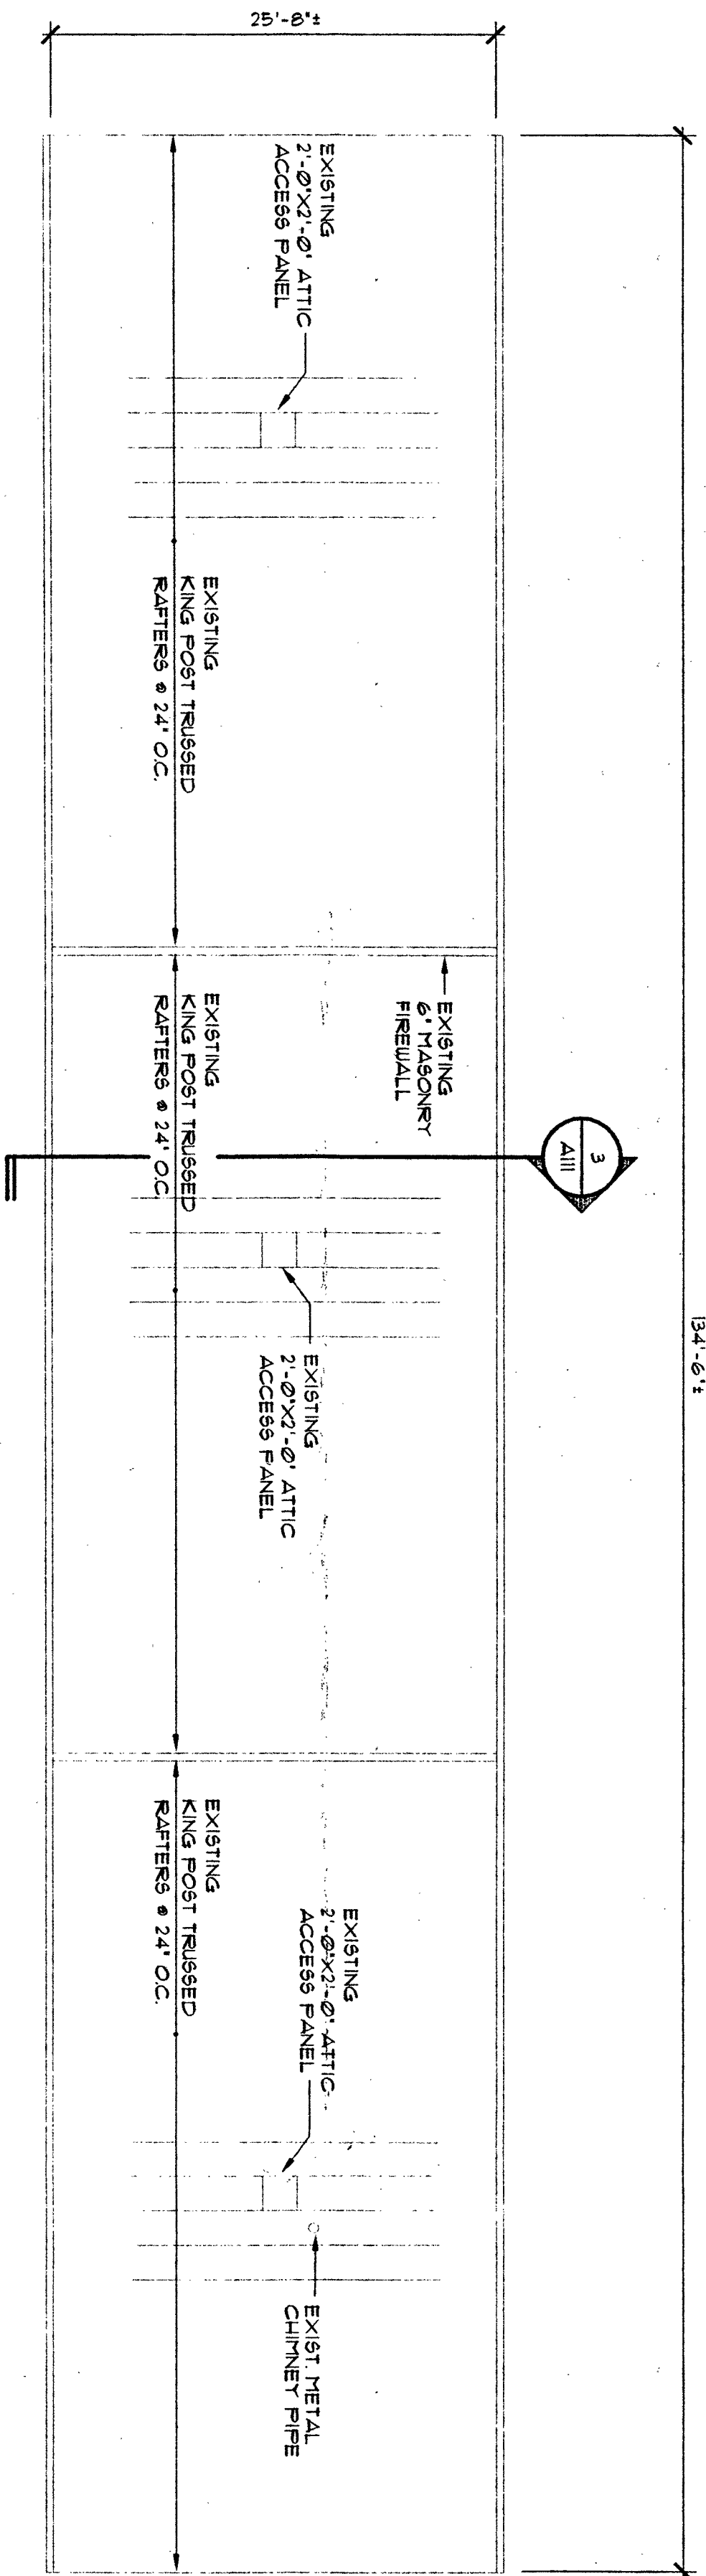

2 BUILDING TYPE 'G' ATTIC PLAN  
SCALE: 1/8" = 1'-0"

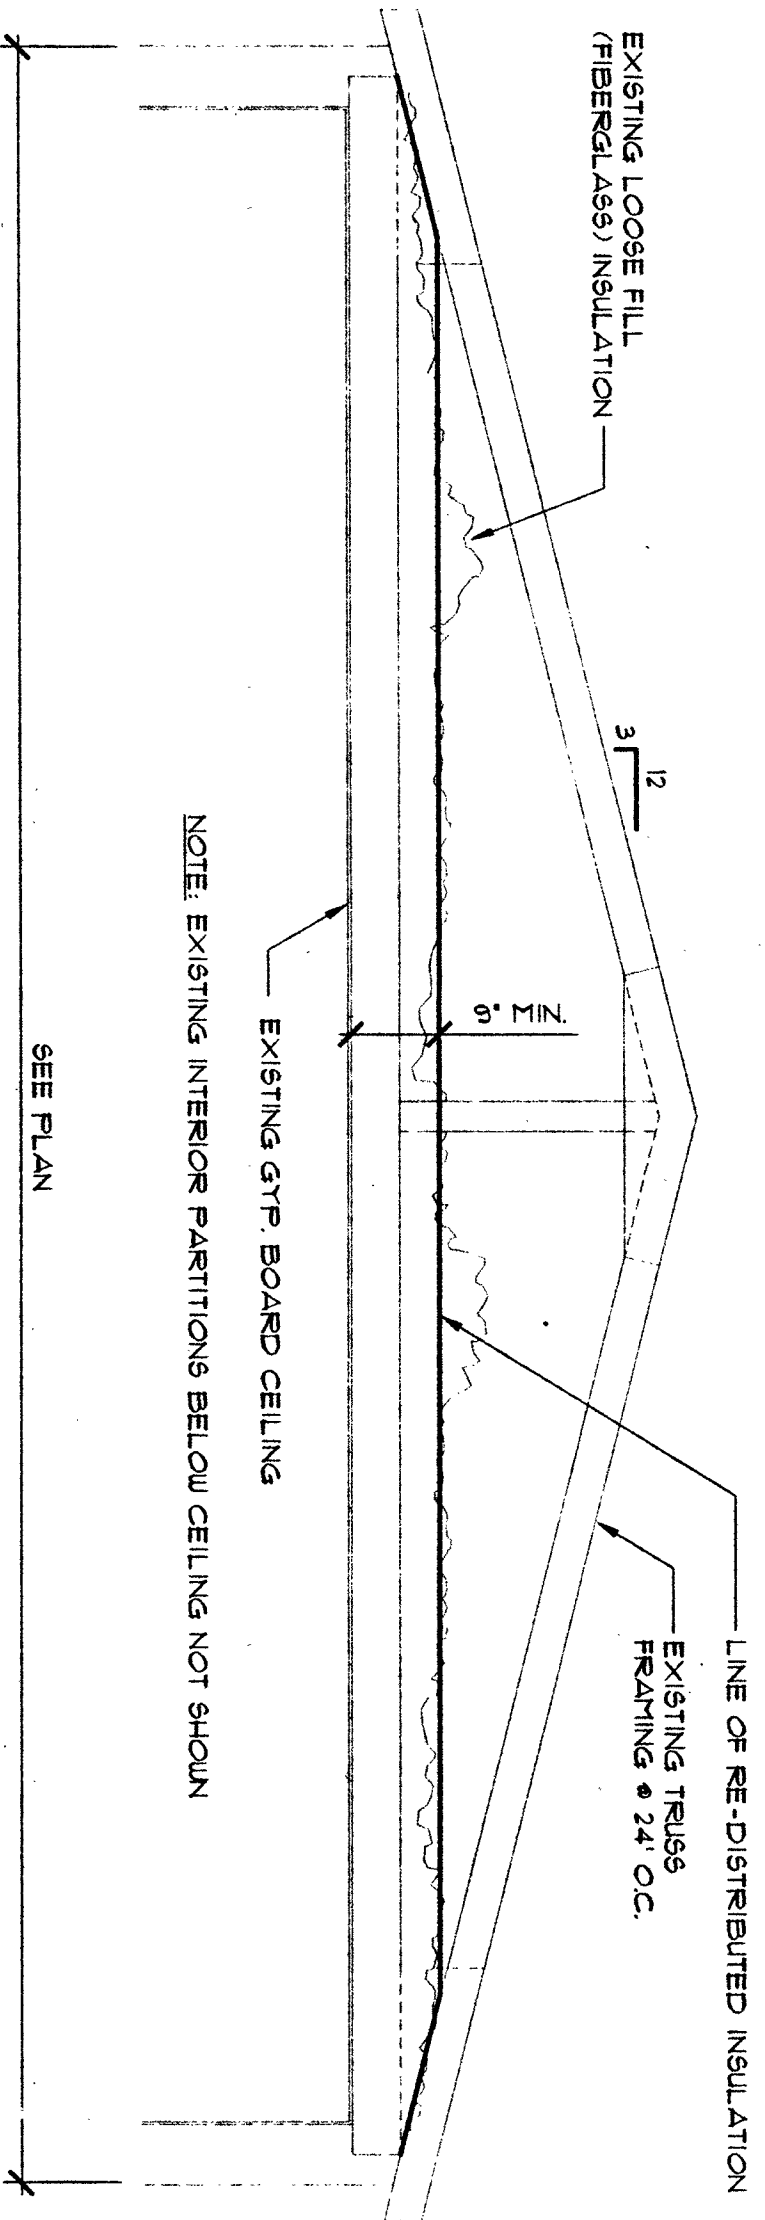

3 TYPICAL CROSS SECTION THRU ATTIC  
SCALE: 3/8" = 1'-0"

- WORK ITEM NOTES:**
- CONTRACTOR TO RE-DISTRIBUTE EXISTING LOOSE FILL (FIBERGLASS) INSULATION THROUGHOUT ENTIRE ATTIC SPACE. MAINTAIN A MINIMUM 9" DEPTH OF INSULATION.
  - CONTRACTOR TO EXERCISE EXTREME CARE AROUND EXISTING EAVE VENTILATION DO NOT COVER ANY EXISTING VENTILATION. DISCOVER THE DISTRIBUTION PATTERN OF THE EXISTING VENTILATION AND COVER ANY DISTRIBUTION PATTERN THAT HAS NOT PREVIOUSLY BEEN COVERED DURING THE ORIGINAL INSULATING PROCEDURES.

Drawing Attention: The following is an excerpt from the New York State Education Law Article 145 Section 7.02b and applies to the drawing: It is a violation of this law for any person, unless acting under the direction of a licensed architect or licensed professional engineer to draw on them in any way, if on them bearing the seal of an architect or engineer, the drawing, including or engineer seal with his seal and the nation, altered by forgery, the signature and date of such drawing and a specific description of the alteration.

Architect: **Architecture Unlimited**  
 Phone: 716-692-1944  
 15 Webster Street  
 North Tonawanda, New York 14120

No part of the drawing may be reproduced, stored, or used in any form without the written permission of the Architect.  
 Scale: \_\_\_\_\_

PROJECT 2 - IMPROVEMENTS TO VARIOUS LOW RISE DEVELOPMENTS  
 HARRY JORDAN GARDENS-BLDGS. 'F', 'G' ATTIC PLANS  
**ARCHITECTURAL REPAIRS AND IMPROVEMENTS PROGRAM: YEARS 2001-2002 CAPITAL FUND**  
 NIAGARA FALLS HOUSING AUTHORITY PROJECT NO. 02-21-CAP  
 NIAGARA FALLS HOUSING AUTHORITY  
 744 TENTH STREET NIAGARA FALLS, NEW YORK 14301

Revision Number	Revision Date
1	
2	
3	

Project: 02-001

Scale: AS NOTED  
 Date: 08/01/02  
 Drawn by: GJP/CHO  
 Checked by: PRO/JMG  
 Sheet: **A111**