



SECOND FLOOR PLAN

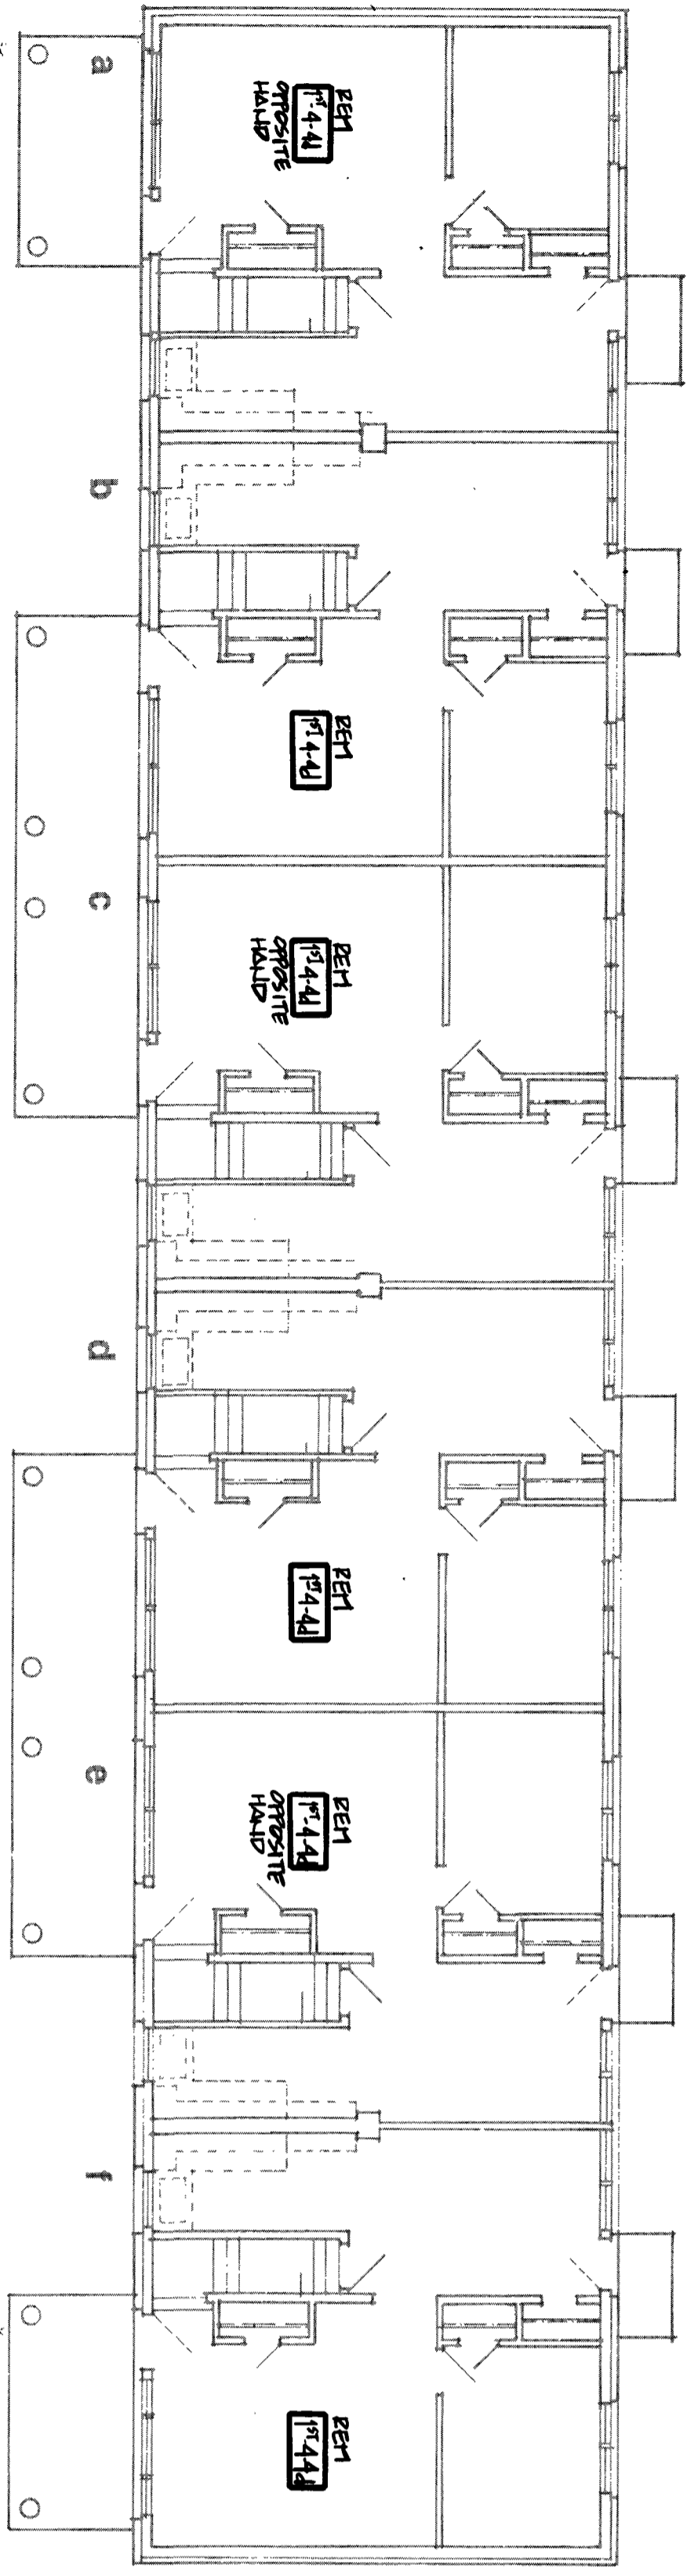


FIRST FLOOR PLAN

**6-4 BEDROOMS**  
**BUILDING NO. 23**

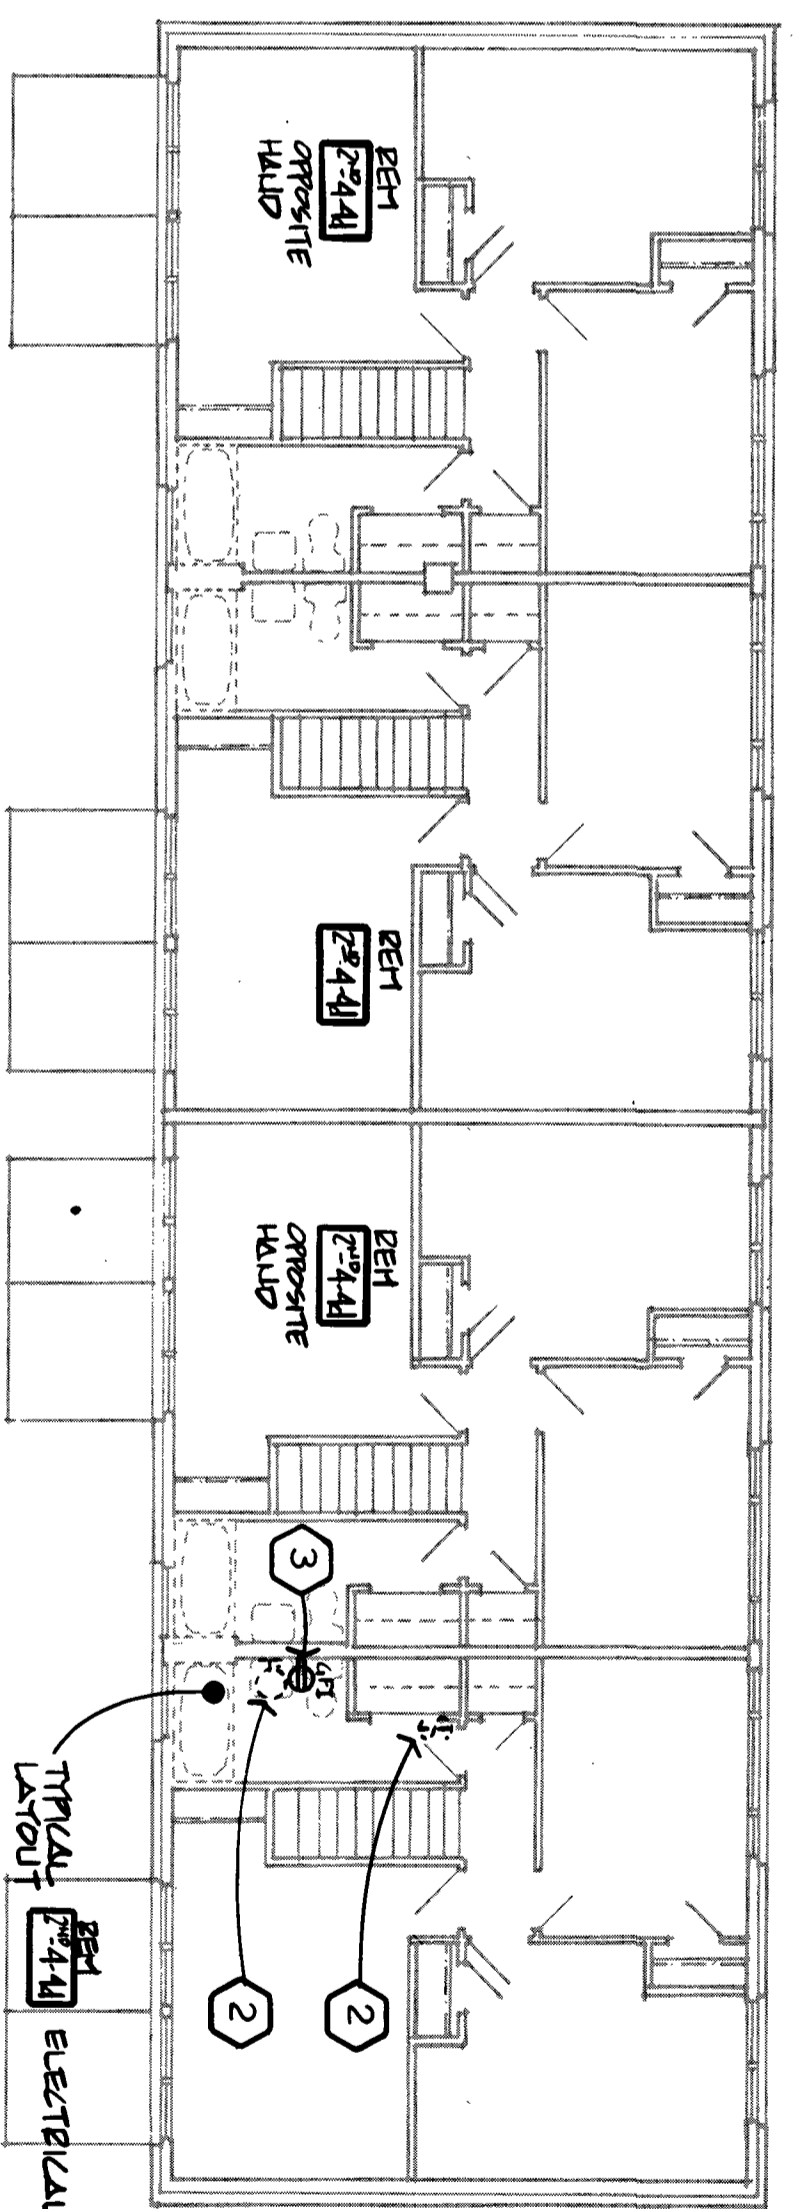


SECOND FLOOR PLAN

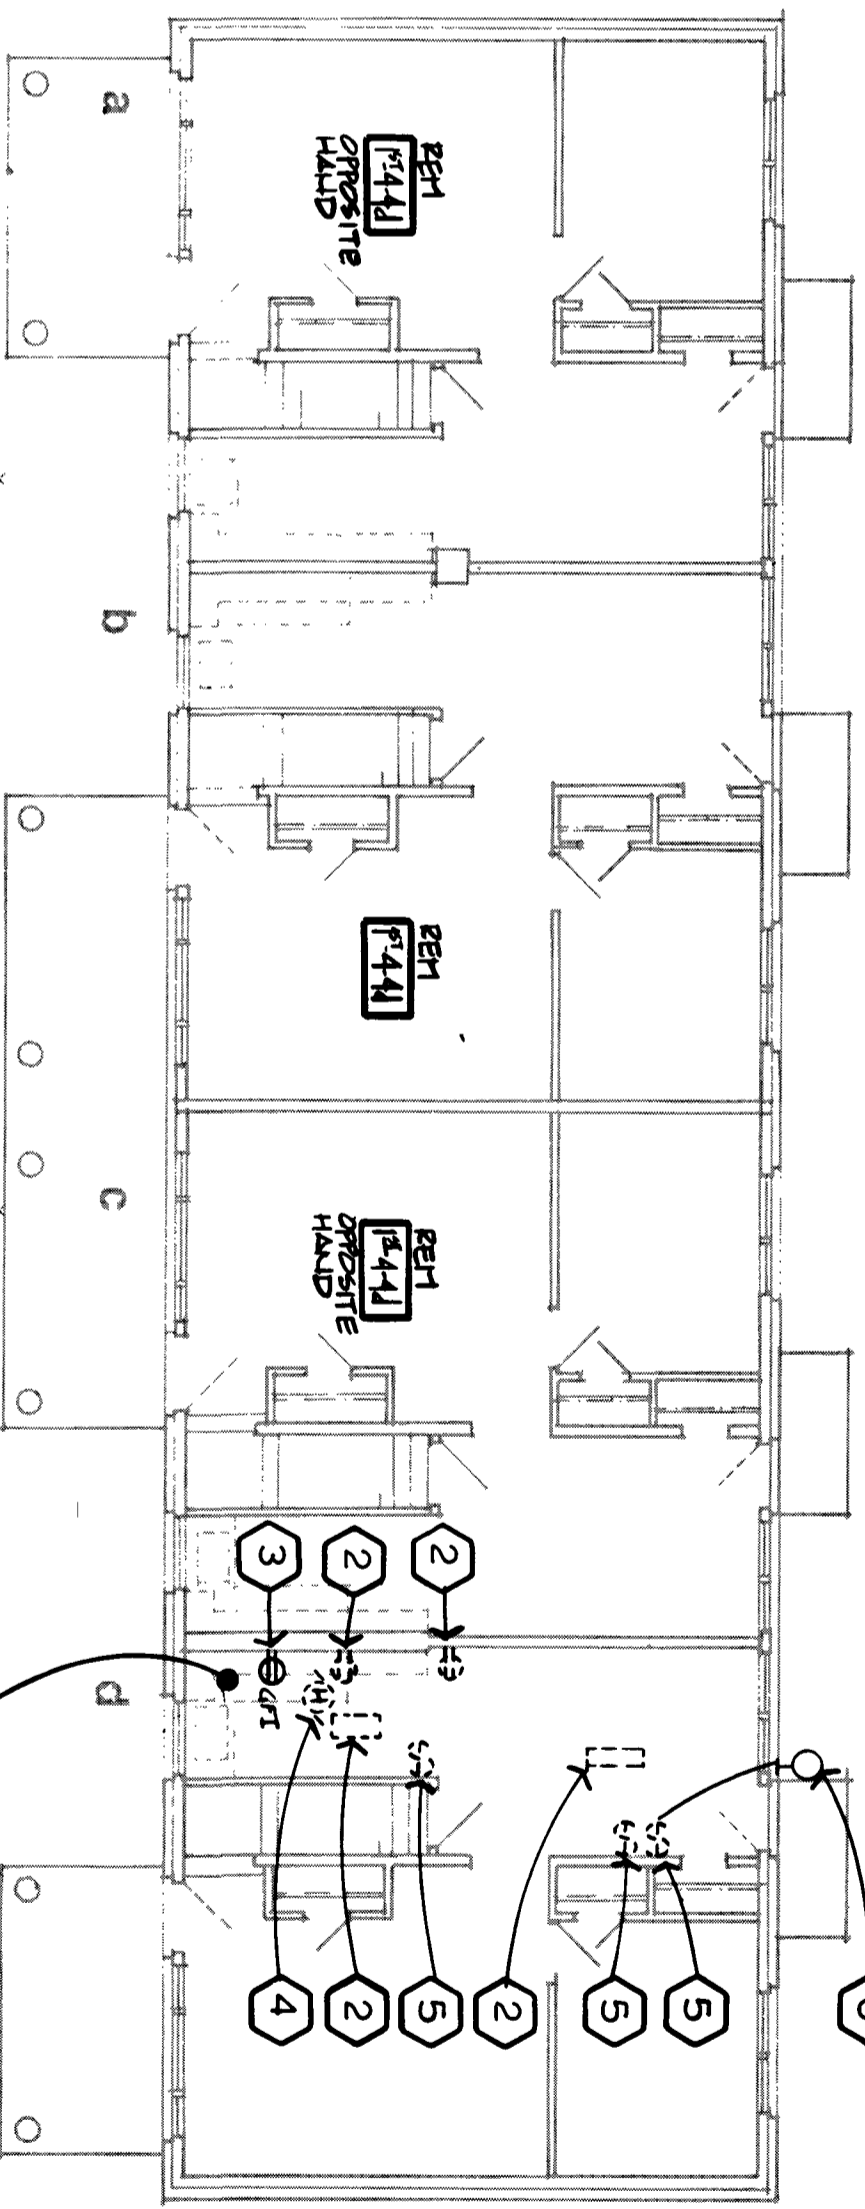


FIRST FLOOR PLAN

**4-4 BEDROOMS**  
**BUILDING NOS. 14, 15, 16, 17, 18, 20, 24**

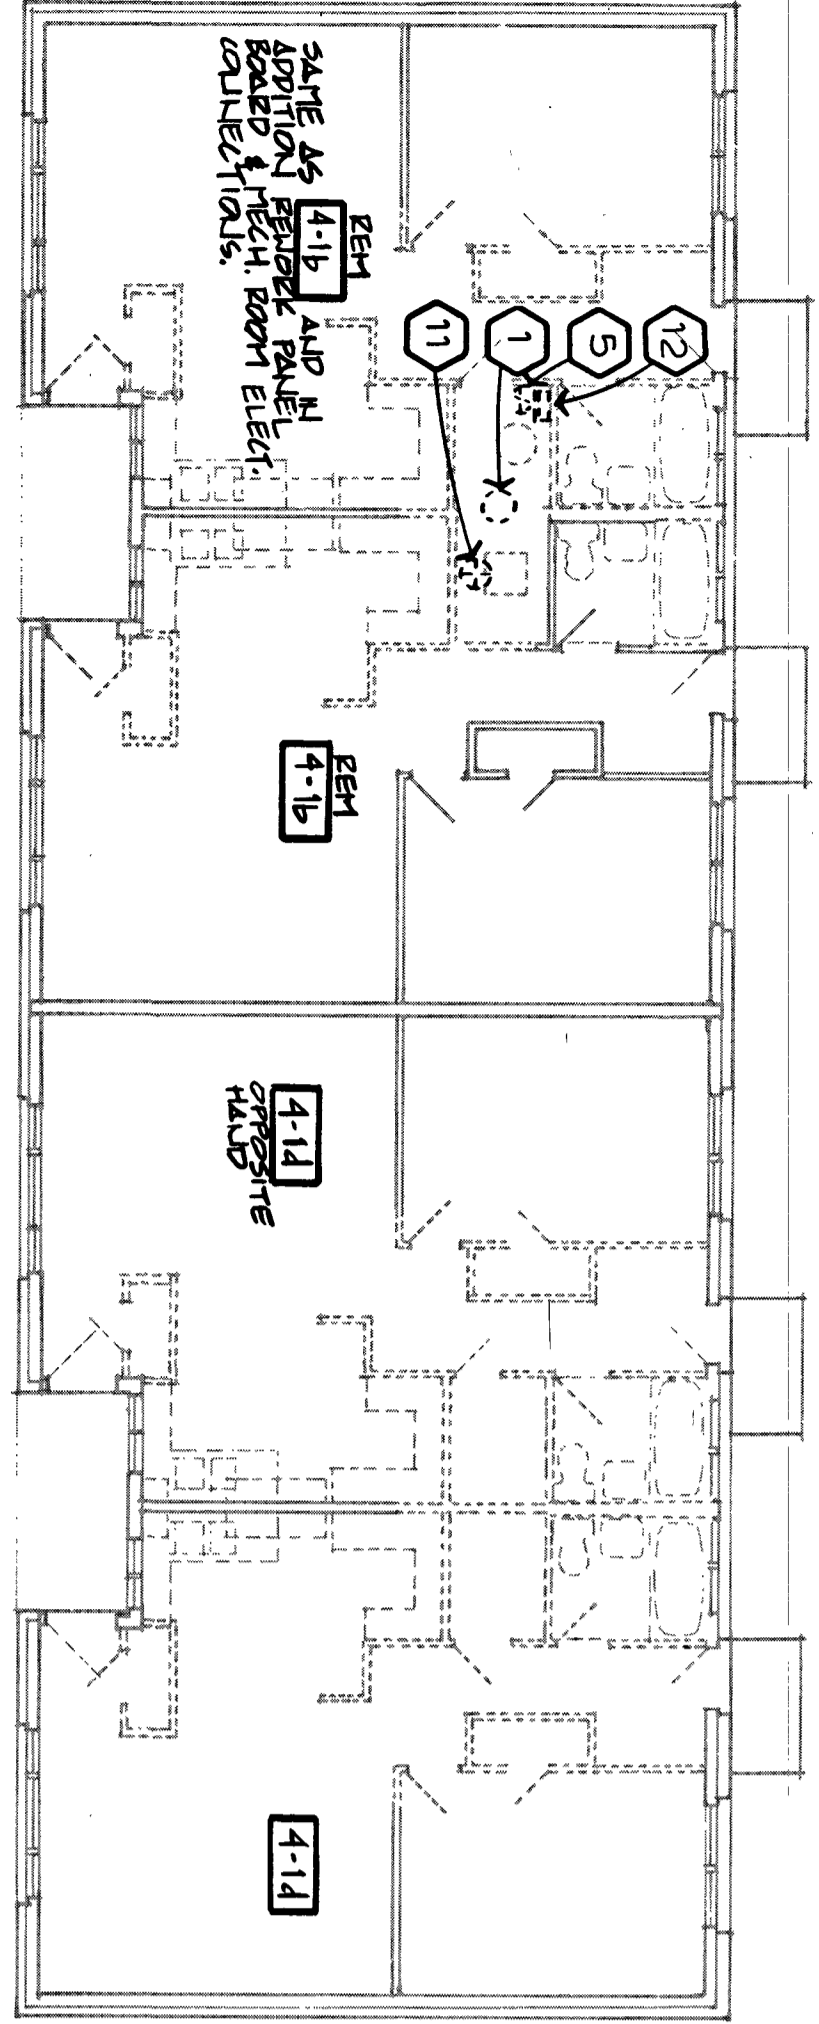

FLOOR PLAN

**4-1 BEDROOMS**  
**BUILDING NO. 12**

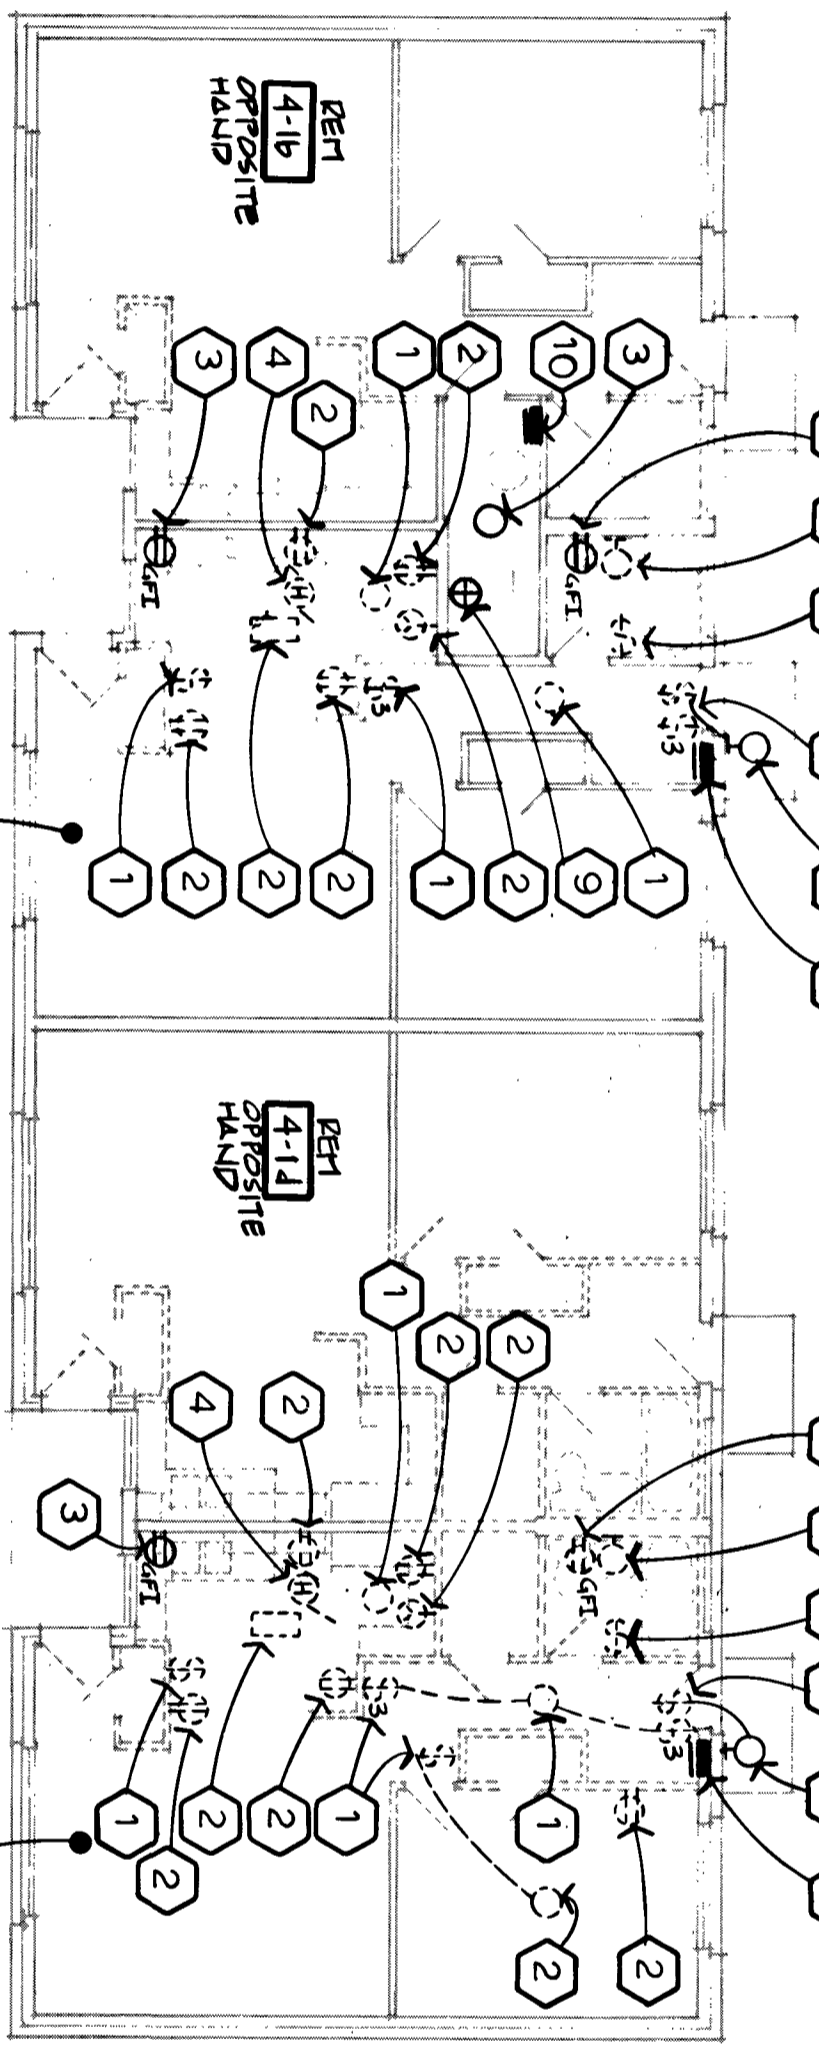


FLOOR PLAN

**4-1 BEDROOMS**  
**BUILDING NO. 13**

**DEMOLITION DRAWING**  
**NOTES**

1. DISCONNECT AND REMOVE EXISTING DEVICE. MAINTAIN CONTINUITY OF BRANCH CIRCUIT WIRING NOT AFFECTED BY THIS RENOVATION.
2. DISCONNECT AND REMOVE EXISTING DEVICE. PROVIDE FOR BRANCH CIRCUIT WIRING TO NEW DEVICE ON RENOVATION.
3. EXISTING DEVICE TO REMAIN. TEMPORARILY DISCONNECT AND REINSTALL TO ACCOMMODATE NEW CONSTRUCTION.
4. DISCONNECT EXISTING EXHAUST HOOD. PROVIDE FOR BRANCH CIRCUIT WIRING EXTENSION TO NEW HOOD.
5. DISCONNECT AND REMOVE EXISTING DEVICES. REWORK BRANCH CIRCUIT WIRING TO ACCOMMODATE NEW WIRING SCHEME AND/OR LOCATION INDICATED ON DRAWINGS WITH NEW WORK.
6. EXISTING EXTERIOR LIGHT FIXTURE TO REMAIN.
7. EXISTING APARTMENT LOAD CENTER TO REMAIN.
8. DISCONNECT AND REMOVE EXISTING DEVICE. PROVIDE FOR BRANCH CIRCUIT WIRING TO NEW LOCATION. EXISTING DEVICE TO BE INSTALLED AT NEW LOCATION AS INDICATED ON DRAWINGS WITH NEW WORK.
9. EXISTING BOILER ROOM CONTROL. POWER CONNECTION TO REMAIN. TEMPORARILY DISCONNECT AND REINSTALL TO ACCOMMODATE NEW CONSTRUCTION.
10. EXISTING MECHANICAL ROOM PANELBOARDS TO REMAIN.
11. DISCONNECT AND REMOVE EXISTING BOILER CONTROL. POWER CONNECTION. REWORK BRANCH CIRCUIT WIRING TO ACCOMMODATE NEW BOILER CONTROL INDICATED ON DRAWINGS WITH NEW WORK.
12. DISCONNECT AND REMOVE EXISTING PANELBOARD. LABEL ALL CONDUCTORS FOR EXTENSION TO NEW LOCATION.
13. DISCONNECT AND REMOVE EXISTING TELEPHONE OUTLET AND PROVIDE FOR TELEPHONE WIRING EXTENSION.

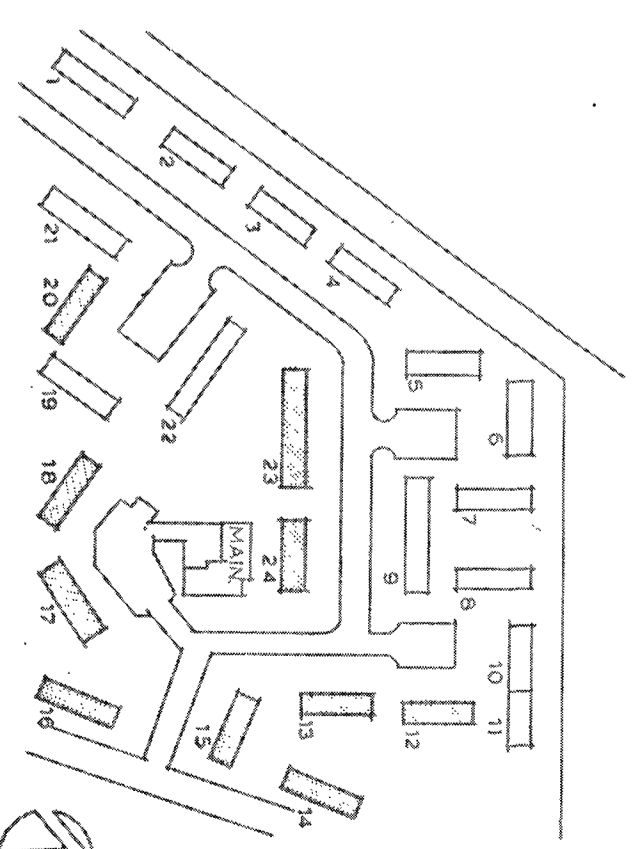

WARNING: ATTENTION TO THIS DOCUMENT NOT CONSIDERED TO BE A CONTRACT. THE CONTRACTOR SHALL BE RESPONSIBLE FOR OBTAINING ALL NECESSARY PERMITS AND APPROVALS. NOT RELEASED ALL RIGHTS RESERVED.

DAL	LRS	RRT	BMG
DESIGN	DESIGN	DESIGN	DESIGN
REVISED	REVISED	REVISED	REVISED

REVISIONS

**JORDAN GARDENS - CIAP**  
**NIAGARA FALLS HOUSING AUTHORITY**  
NIAGARA FALLS, NEW YORK

NY 11-2

Truitt, Inc. Management Associates, P.C. Architects and Engineers  
40 Franklin Street, Buffalo, NY 14202, (716) 838-4400

**TRUITTMAN ASSOCIATES**  
ELECTRICAL

32025  
178-11-01  
16 NOV 92  
**E4**



THE INFORMATION ON THIS DRAWING HAS BEEN PROVIDED BY THE CLIENT FOR THE CONSTRUCTION OF THE PROJECT. TRUITTMAN ASSOCIATES, P.C. IS NOT RESPONSIBLE FOR THE ACCURACY OF THE INFORMATION PROVIDED BY THE CLIENT.