
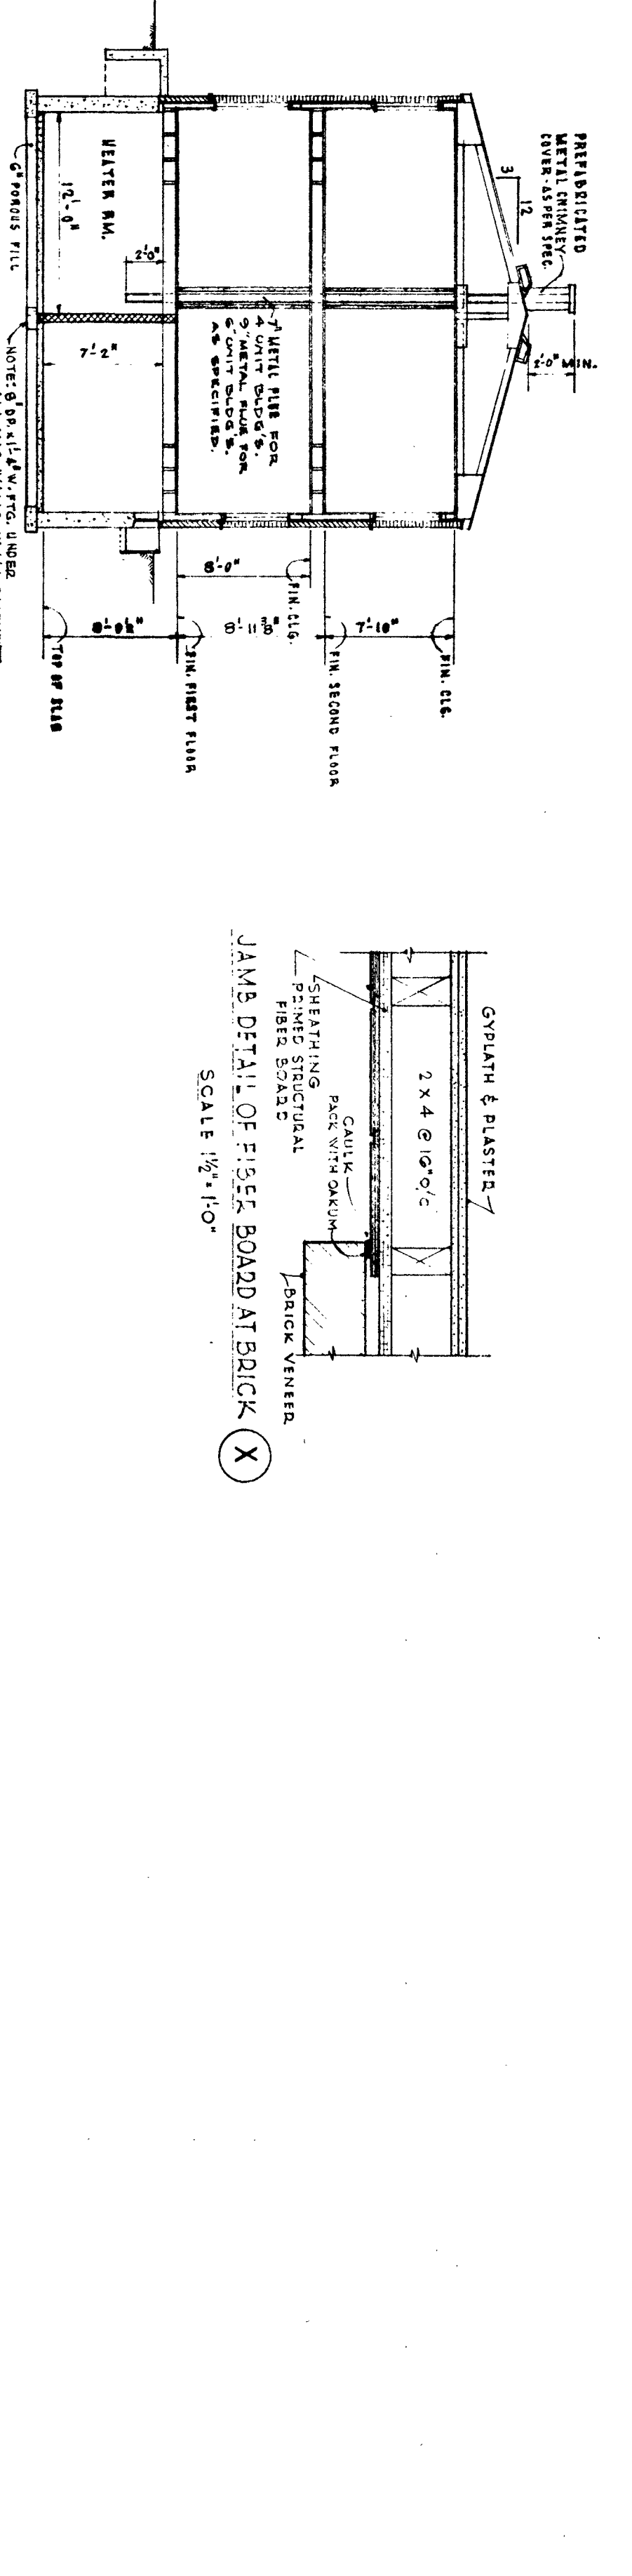
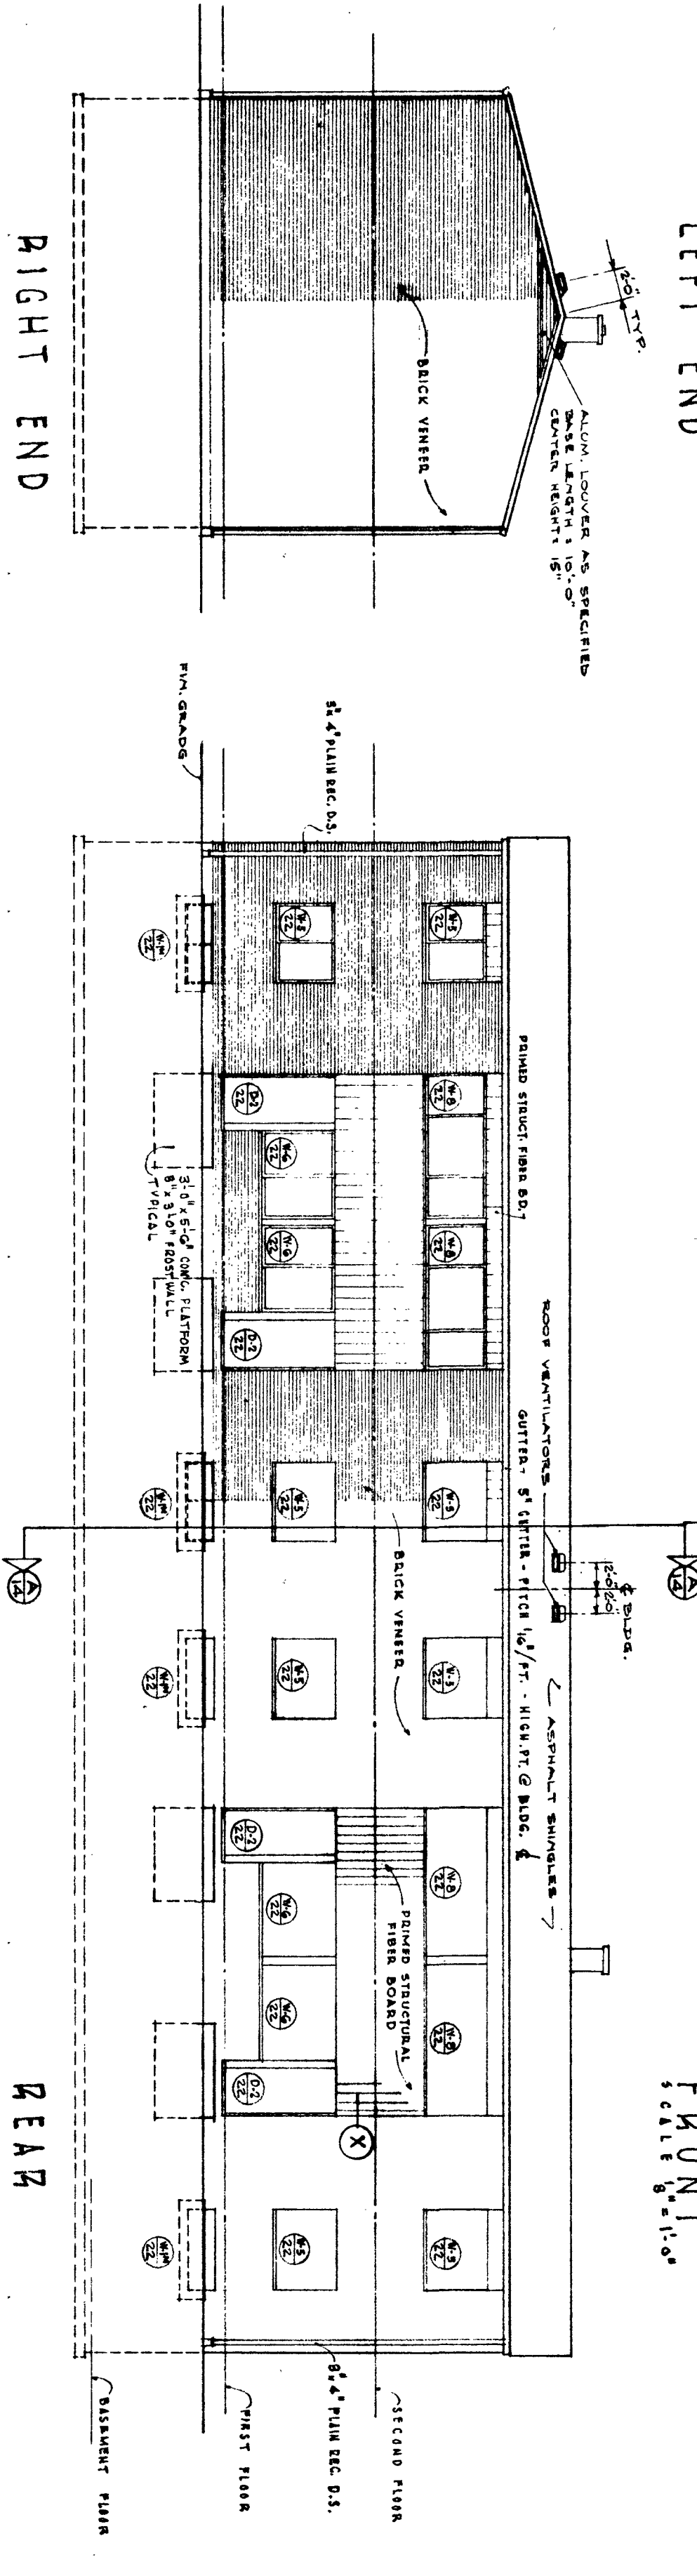


RM. NO.	ROOM TITLE	FLOOR	BASE	WAINCOT	WALLS	CEILING	HGT.	DOORS	TRIM	PAINT	REMARKS

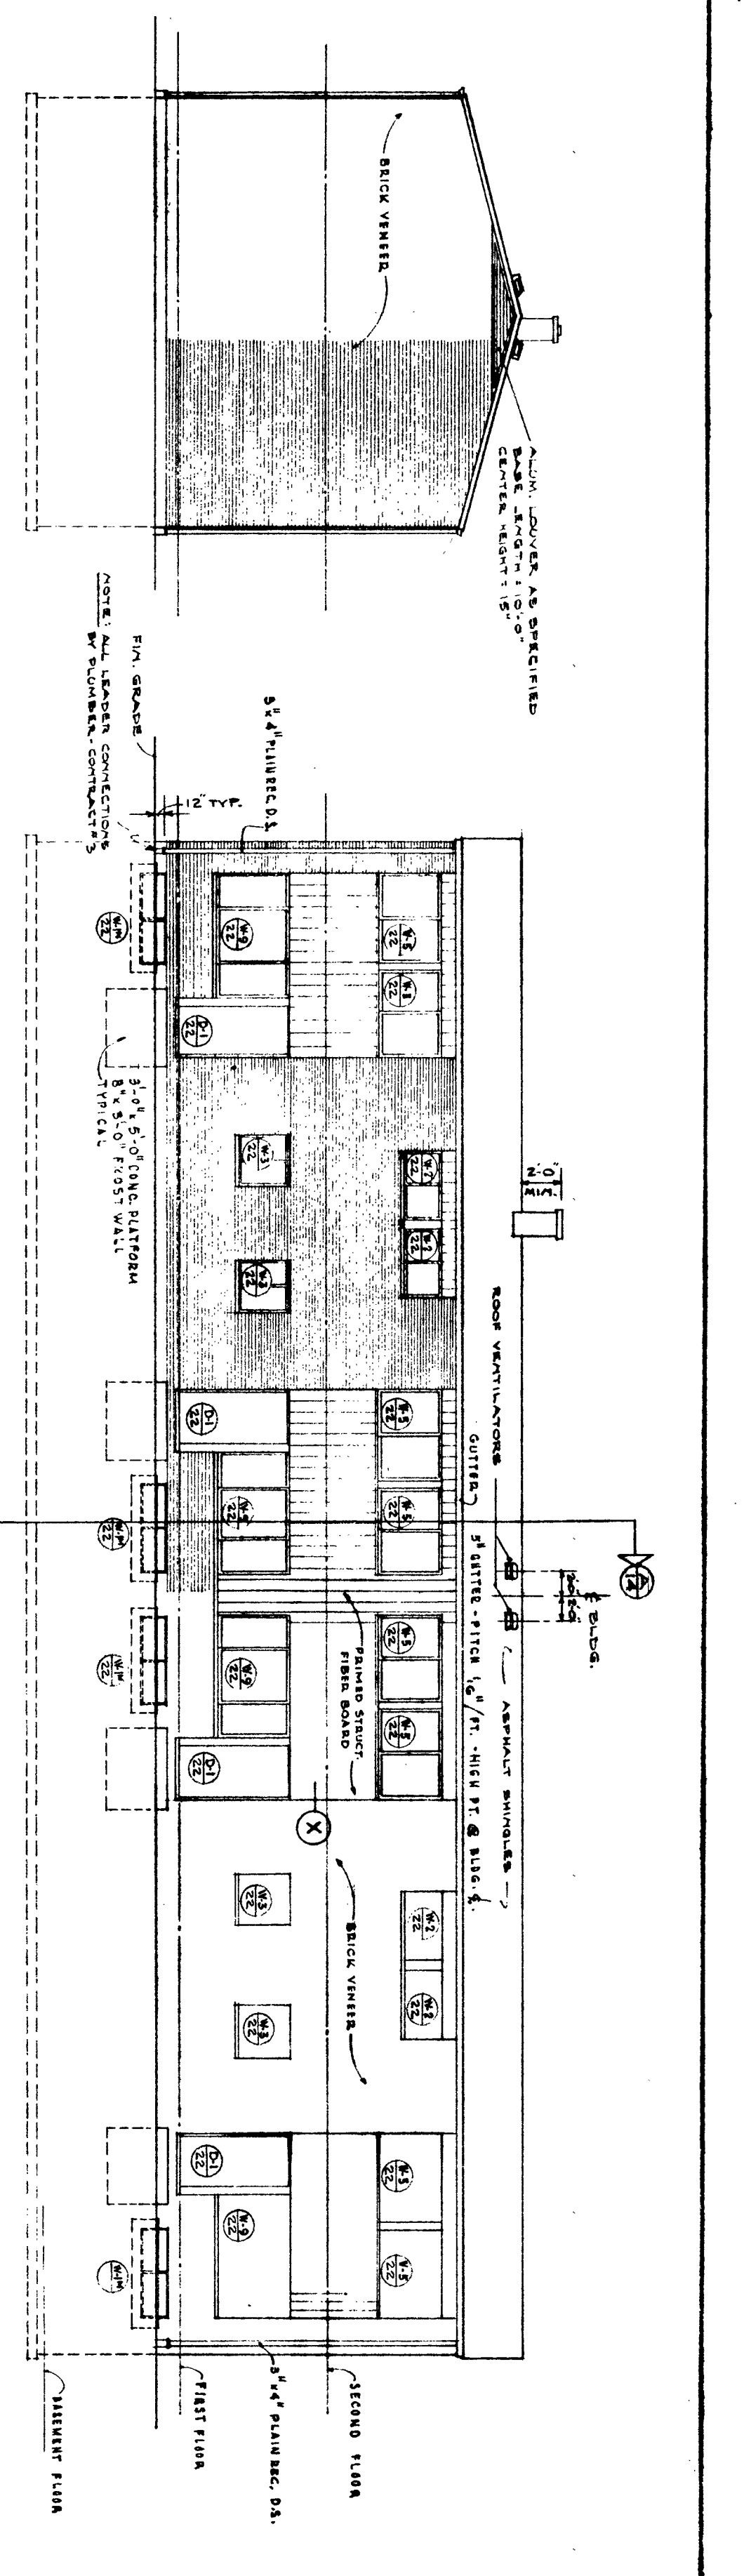

REVISIONS:
 1 MEANS: PAINT SHIFTS, CLEAN, WHITE ROOF IS CALLED ROOF, SUPPORT IT @ 20" O.C.
 2 MEANS: PAINT ALL VISIBLE & EXPOSED SURFACES OF CONVECTORS.

SCALE AS NOTED

100 UNITS LOWRENT HOUSING
 P. H. A. N. Y. 11-2 FOR THE
 NIAGARA FALLS HOUSING AUTHORITY
 NIAGARA FALLS, N. Y.

SHACKLETON AND FITZGERALD, A.I.A.
 ARCHITECTS
 1513 LOCKPORT STREET
 NIAGARA FALLS, N. Y.

DATE 5-16-60

JOB NO. 58-147

DWG. NO. 13

THE CONTRACTOR SHALL VERIFY ALL DIMENSIONS AT SITE BEFORE STARTING WORK