

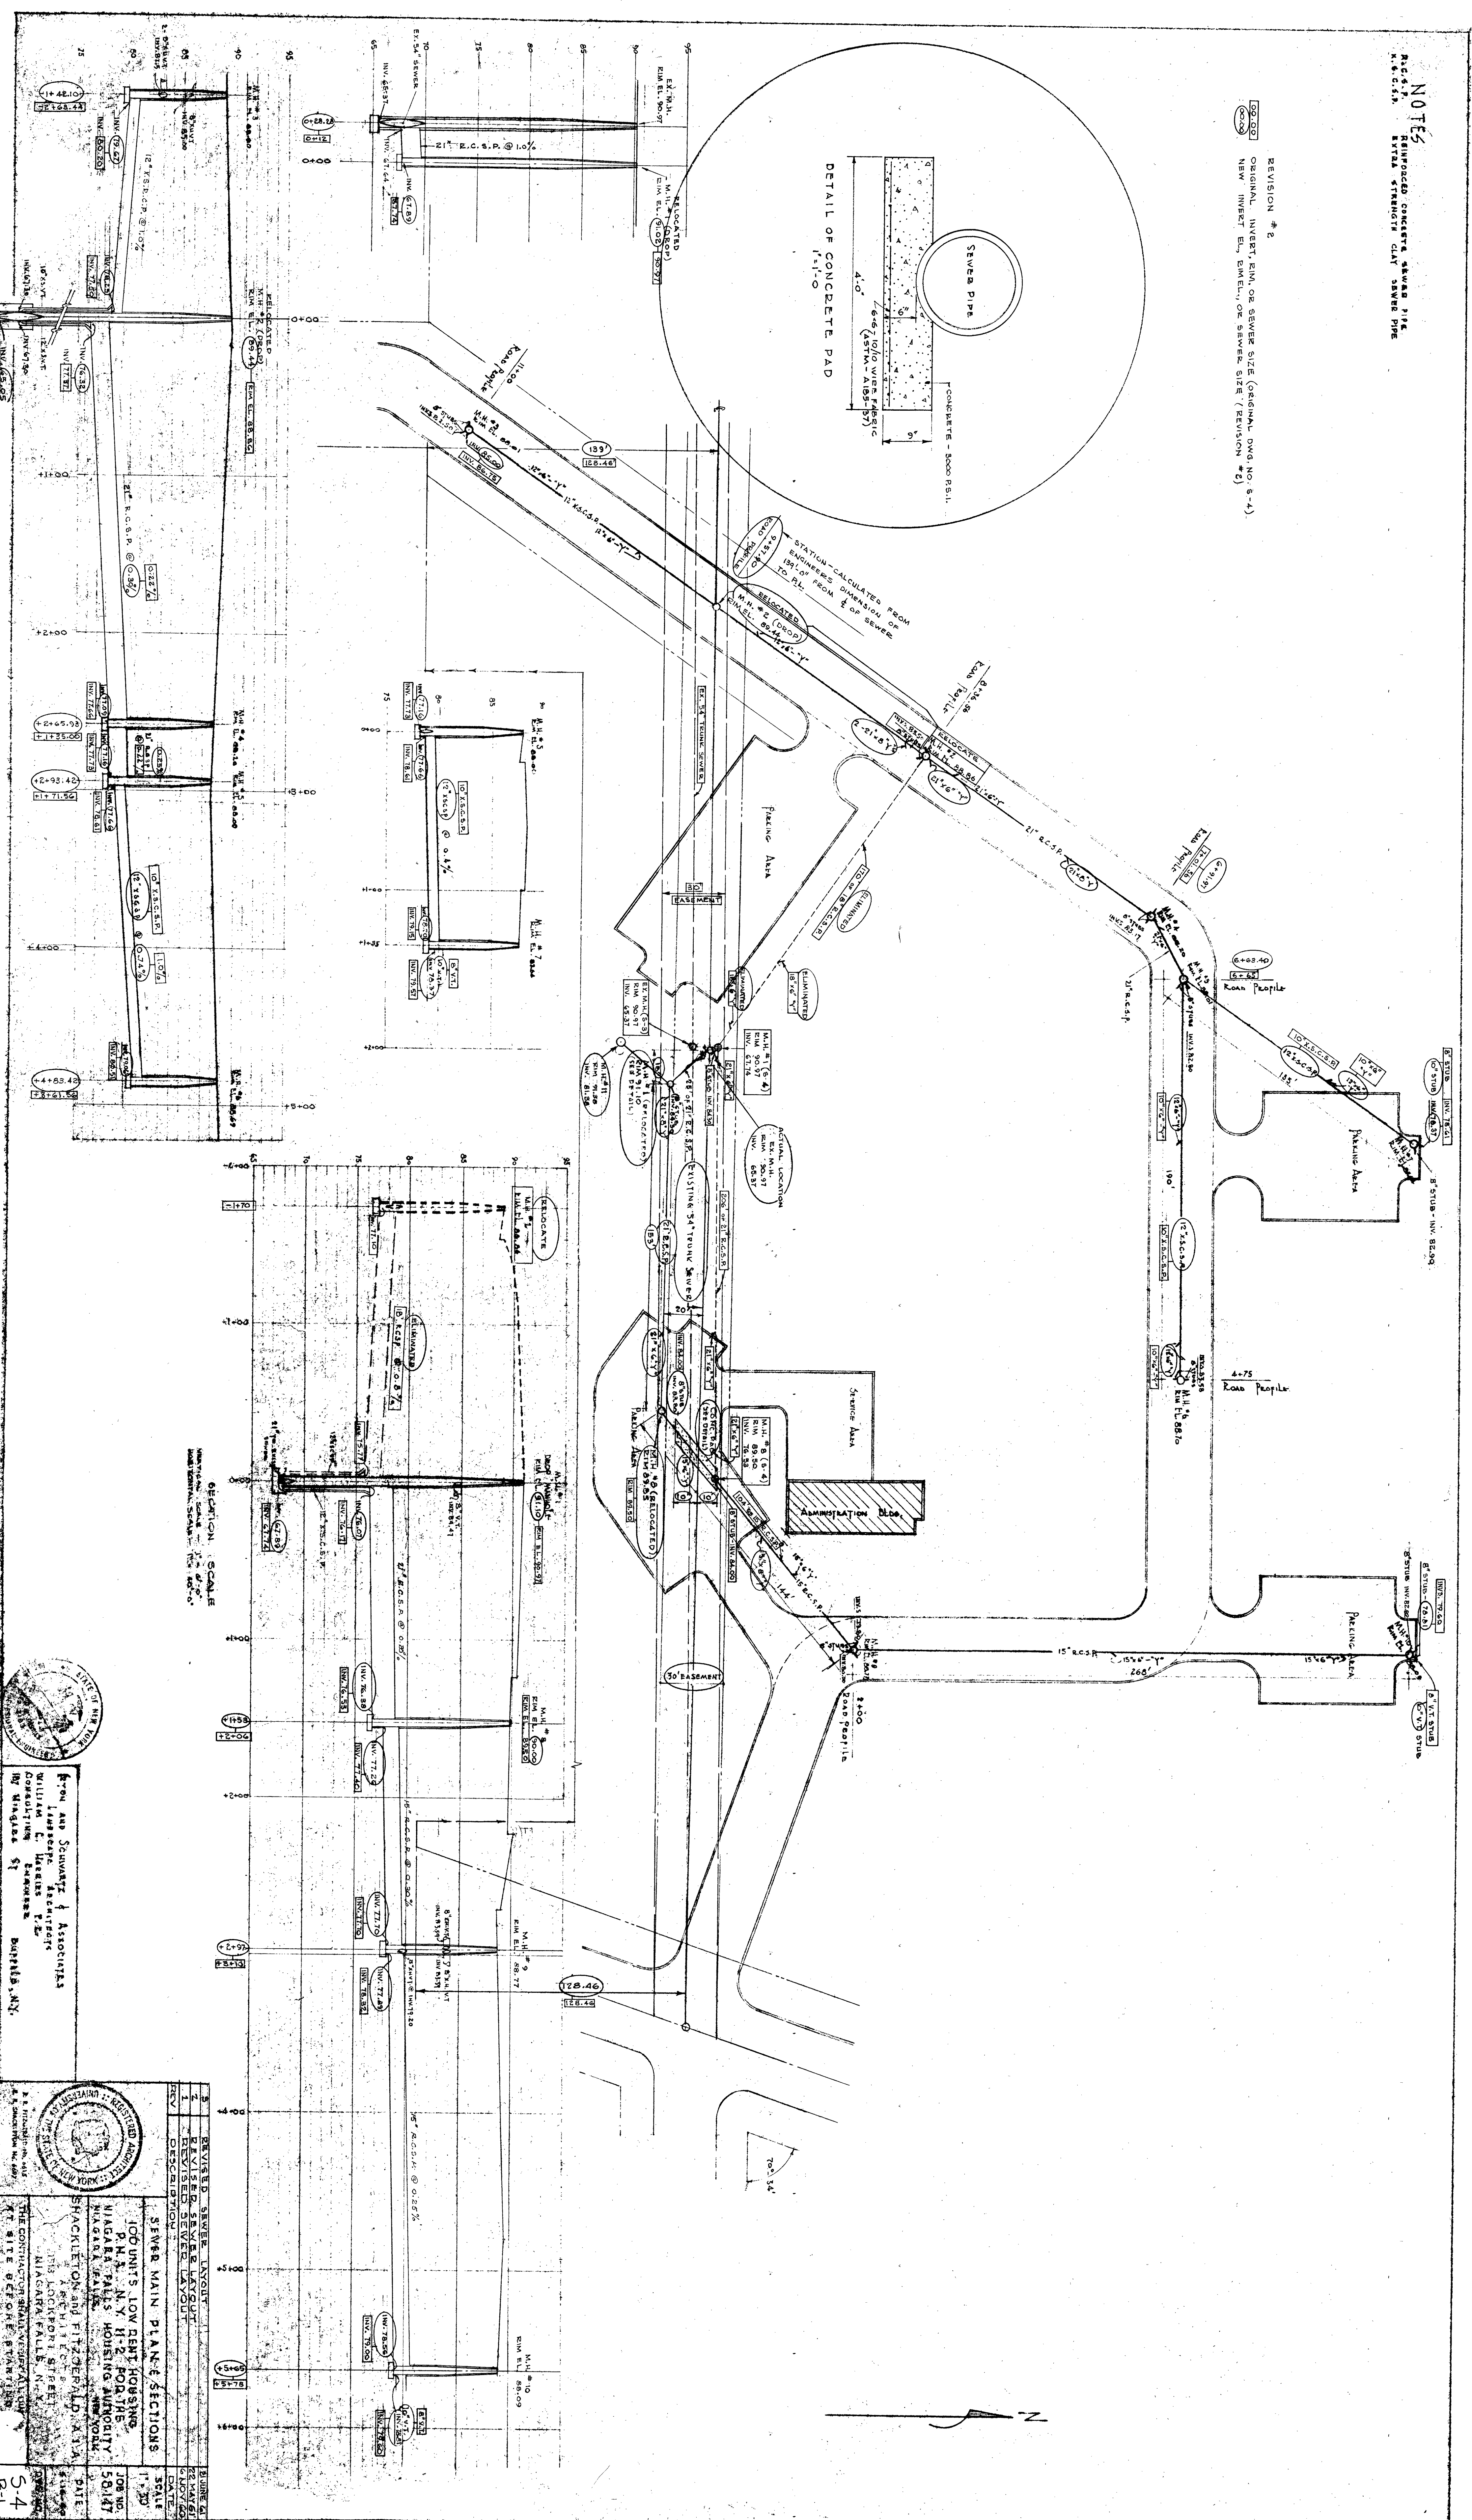


**NOTES**  
 REINFORCED CONCRETE SEWER PIPE  
 EXTRA STRENGTH CLAY SEWER PIPE

REVISION #2  
 ORIGINAL INVERT, R.I.M. OR SEWER SIZE (ORIGINAL Dwg. NO. S-4)  
 NEW INVERT E.L., R.I.M., OR SEWER SIZE (REVISION #2)

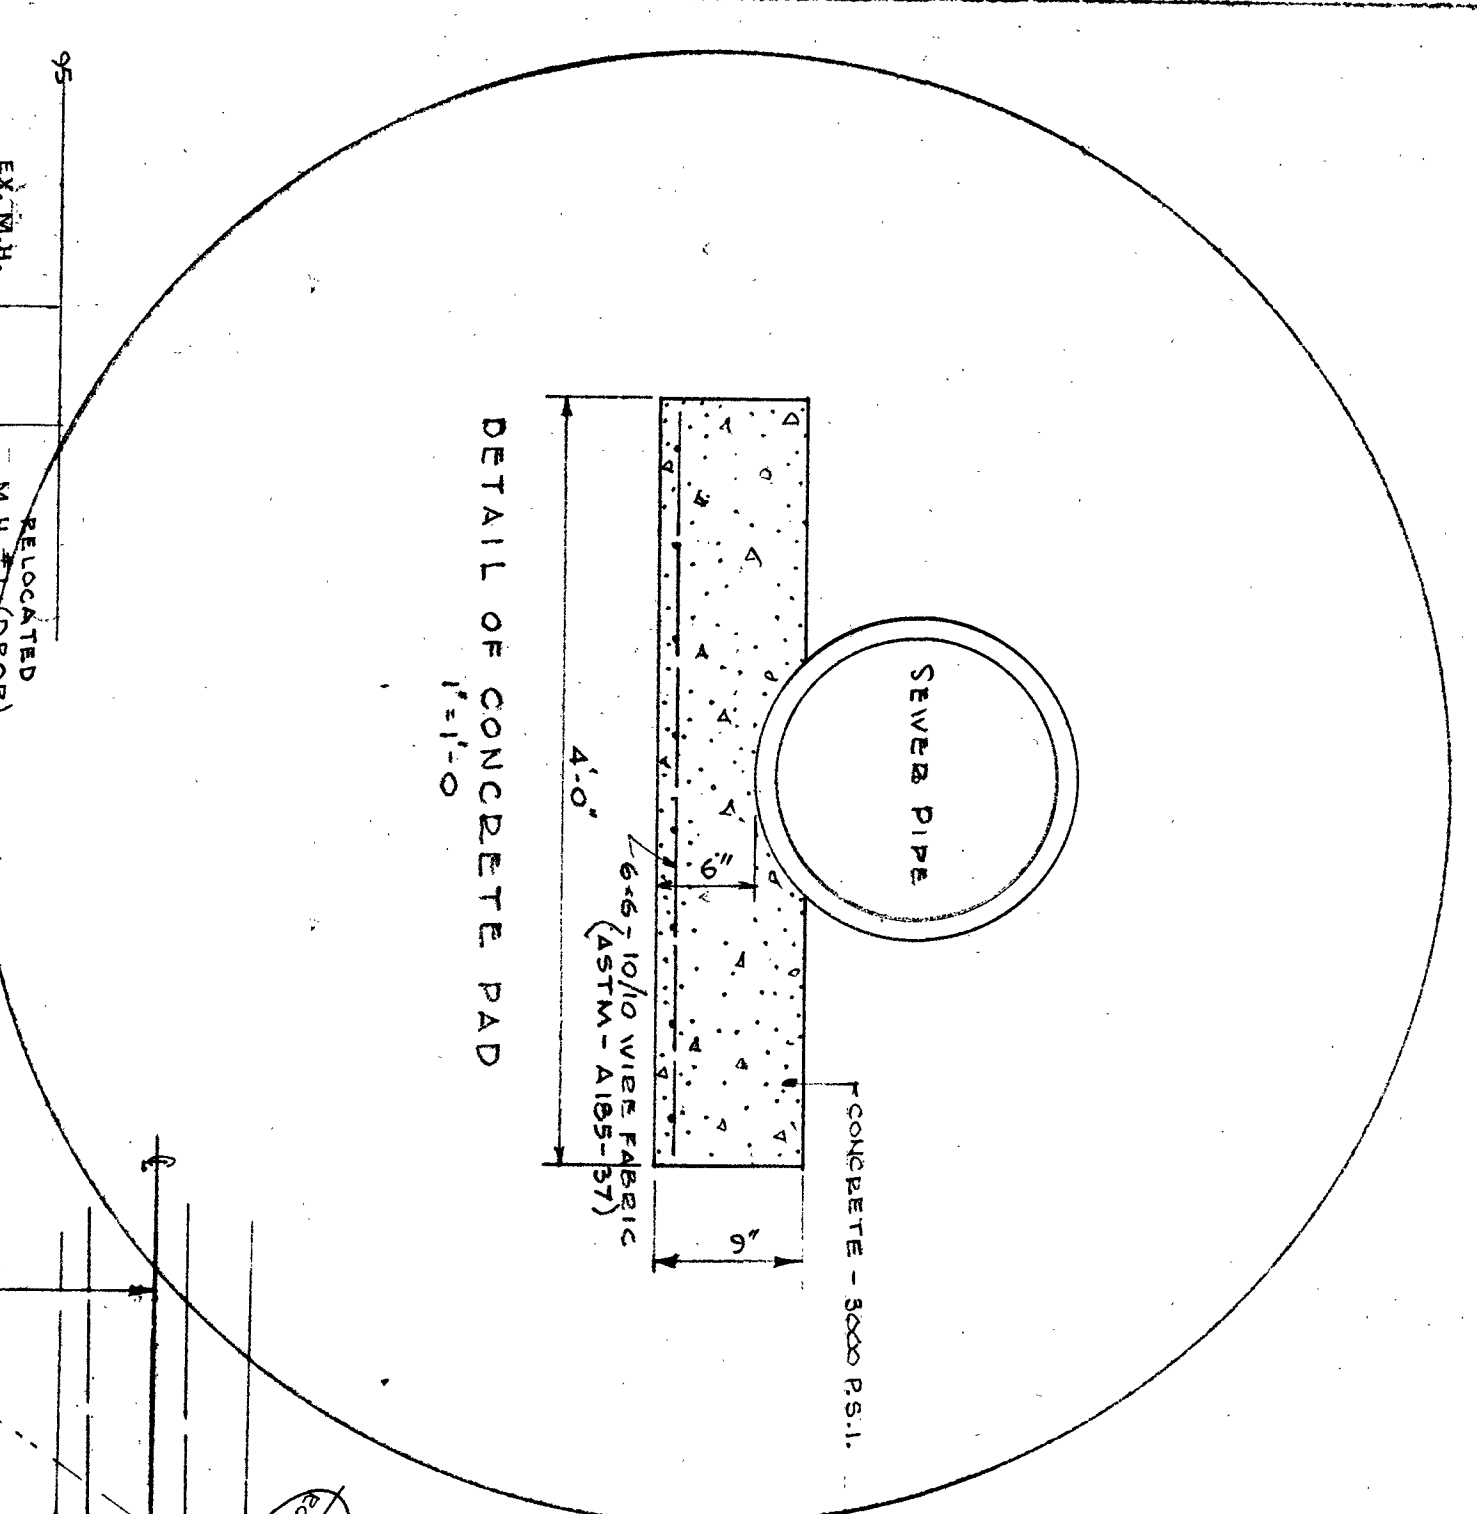


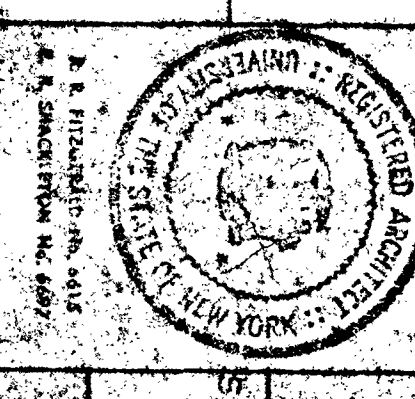


NO.	REVISION	DESCRIPTION	DATE

 5-4  
 2-1