
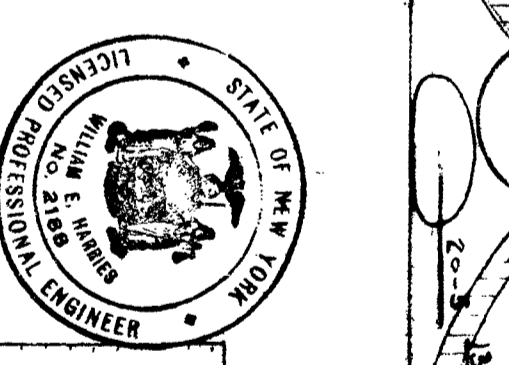


PLANT LIST


Key Botanical Name	Common Name	Plant Information
TREES		
1 Acer platanoides	Norway maple	3-3 1/2 DBH, 35' tall, 20-24" spread
2 Acer saccharinum	Sugar maple	3-3 1/2 DBH, 33' tall, 20-24" spread
SHRUBS		
VINES		
22 Parthenocissus tricuspidata	Lowi	2 Year field grown

20-5 PLANT DESIGNATION - FIRST NUMBER DENOTES KEY NO. SECOND NUMBER DENOTES QUANTITY OF PLANTS

□ DENOTES SEEDLING

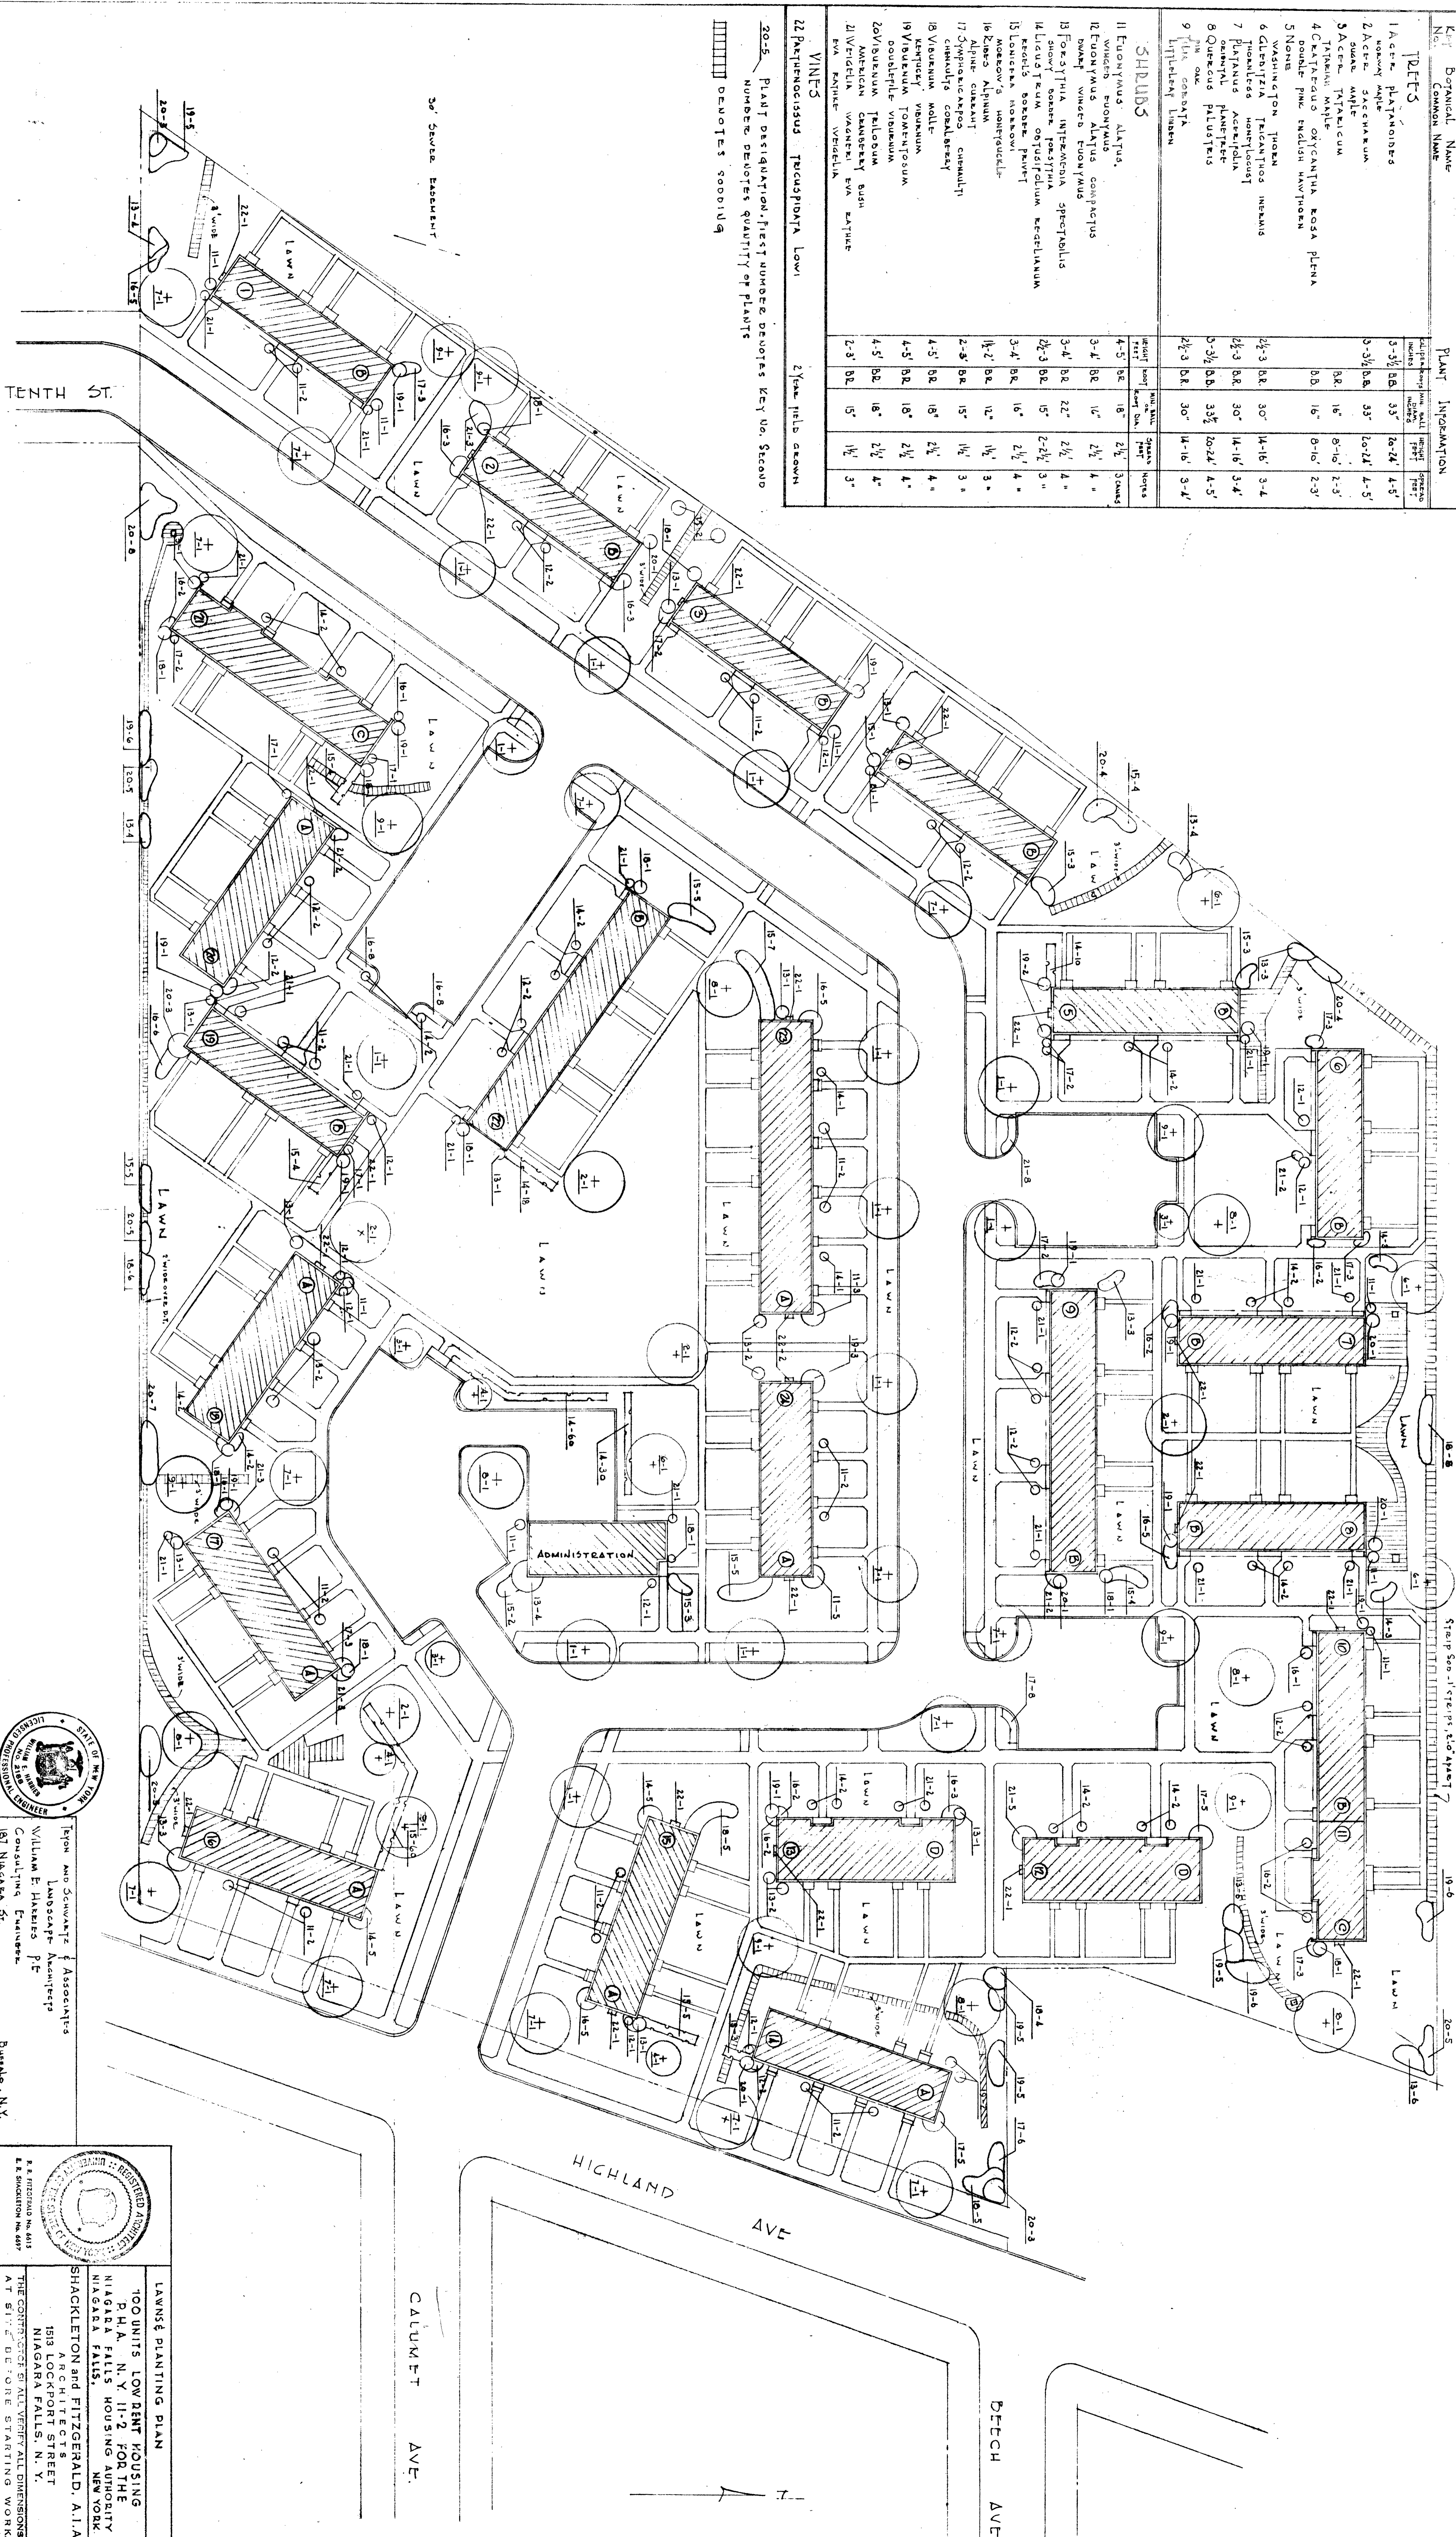

Iron and Schwartz & Associates
Landscape Architects
Consulting Engineers
181 Niagara St.
Buffalo, N.Y.

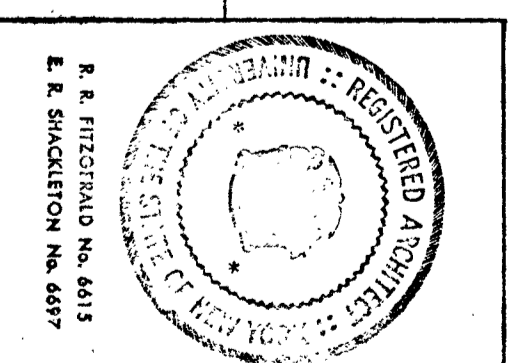

SHACKLETON and FITZGERALD, A.I.A.
ARCHITECTS
NIAGARA FALLS, N. Y.
DATE 5-15-60
DWG. NO. LP400

LAWN & PLANTING PLAN
100 UNITS LOW RENT HOUSING
P.H.A. N.Y. II-2 FOR THE
NIAGARA FALLS HOUSING AUTHORITY
NIAGARA FALLS, N.Y.
SCALE 1" = 30'
JOB NO. 58-147